
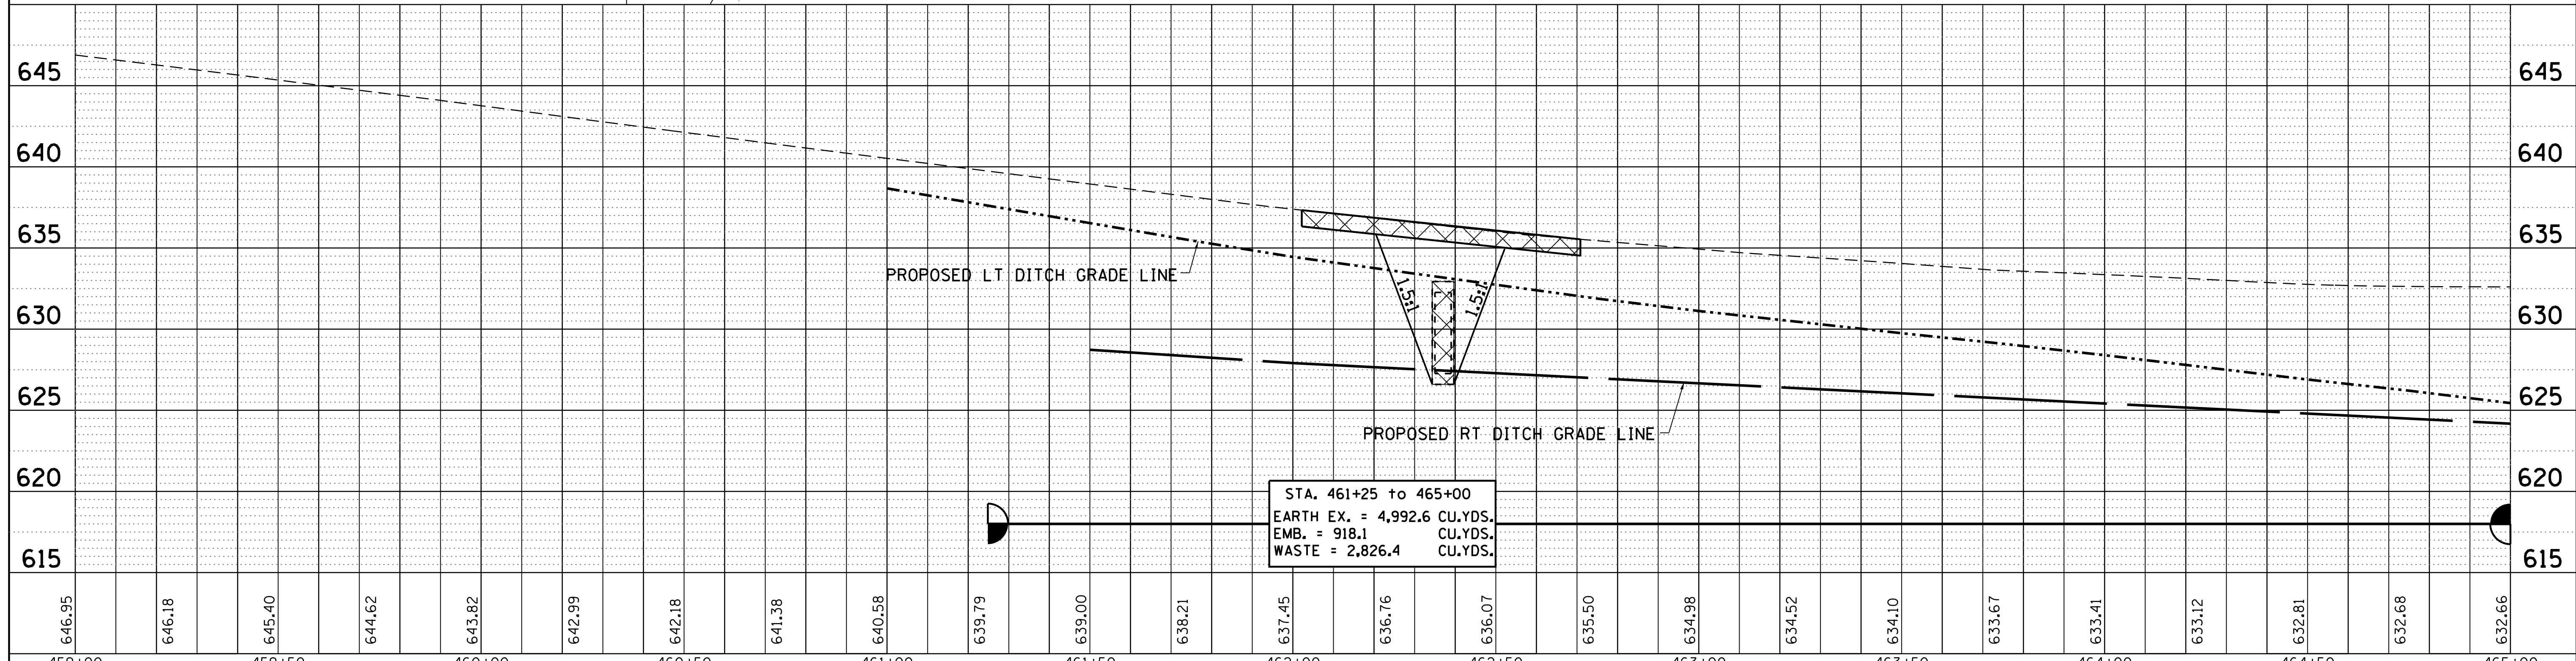


| | | |
|------|-----------|------|
| PLAN | SURVEYED | DATE |
| | PLOTTED | BY |
| | CHECKED | |
| | NO. _____ | |
| | FILE NAME | |

| | | |
|---------|-----------|------|
| PROFILE | SURVEYED | DATE |
| | PLOTTED | BY |
| | CHECKED | |
| | NO. _____ | |
| | FILE NAME | |

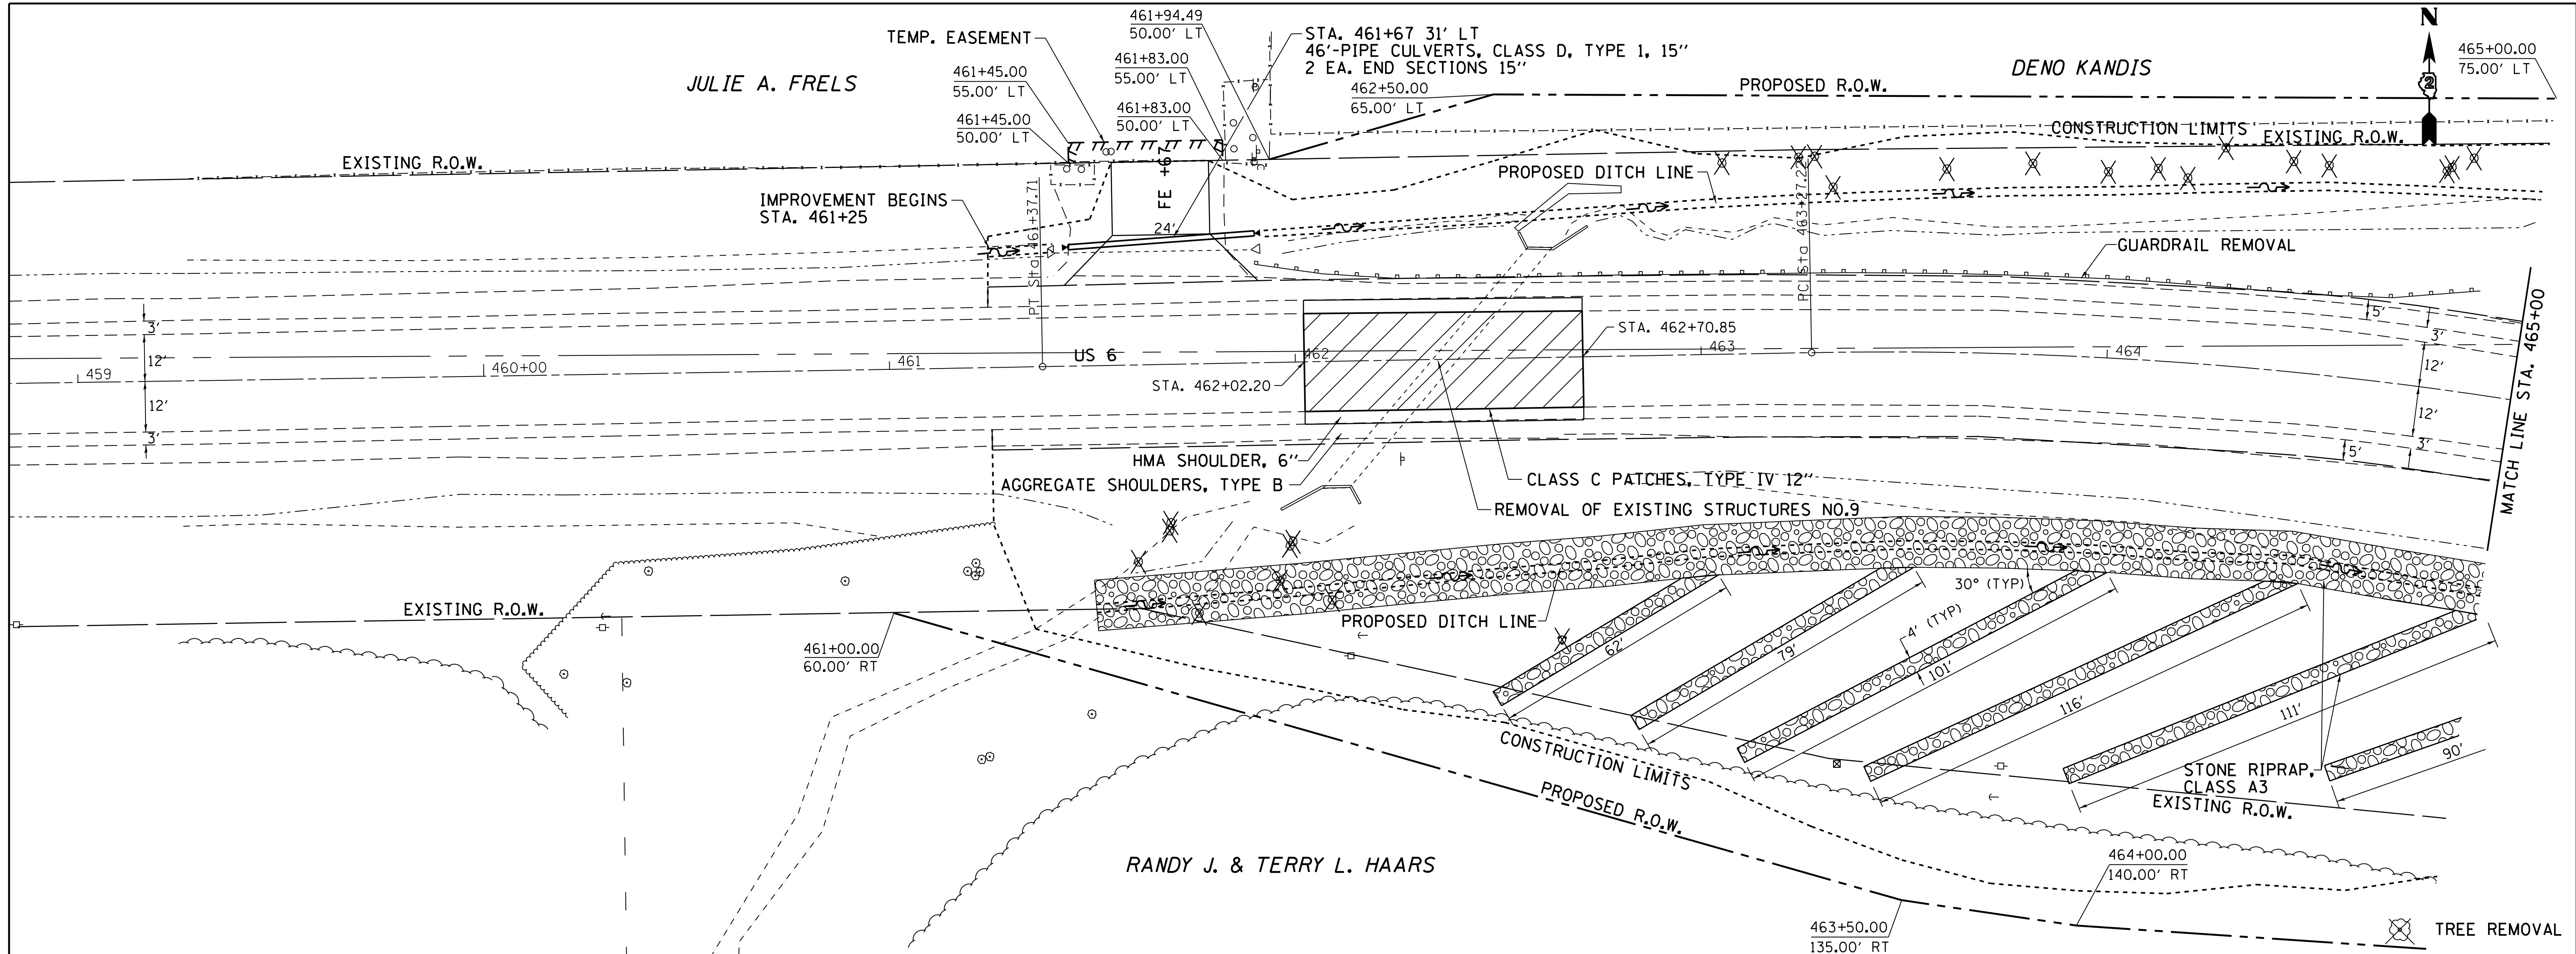

| | | | |
|----------------------------------------------------------|-----------------------|------------|-----------|
| FILE NAME = | USER NAME = cushmenbw | DESIGNED - | REVISED - |
| c:\pwork\pwork\cushmenbw\d0169166\0208009-sht-plnprf.dgn | | DRAWN - | REVISED - |
| | | CHECKED - | REVISED - |
| | | DATE - | REVISED - |

STATE OF ILLINOIS
DEPARTMENT OF TRANSPORTATION

US 6
PLAN & PROFILE

SCALE: SHEET NO. OF SHEETS STA. TO STA.

| | | | | |
|---------------------------|------------|--------|--------------|-----------|
| F.A.S. RTE. | SECTION | COUNTY | TOTAL SHEETS | SHEET NO. |
| 226 | 3T & 3BR-1 | HENRY | 210 | 37 |
| CONTRACT NO. 64F25 | | | | |
| ILLINOIS FED. AID PROJECT | | | | |