


EXISTING STRUCTURE PLANS (FOR REFERENCE ONLY)

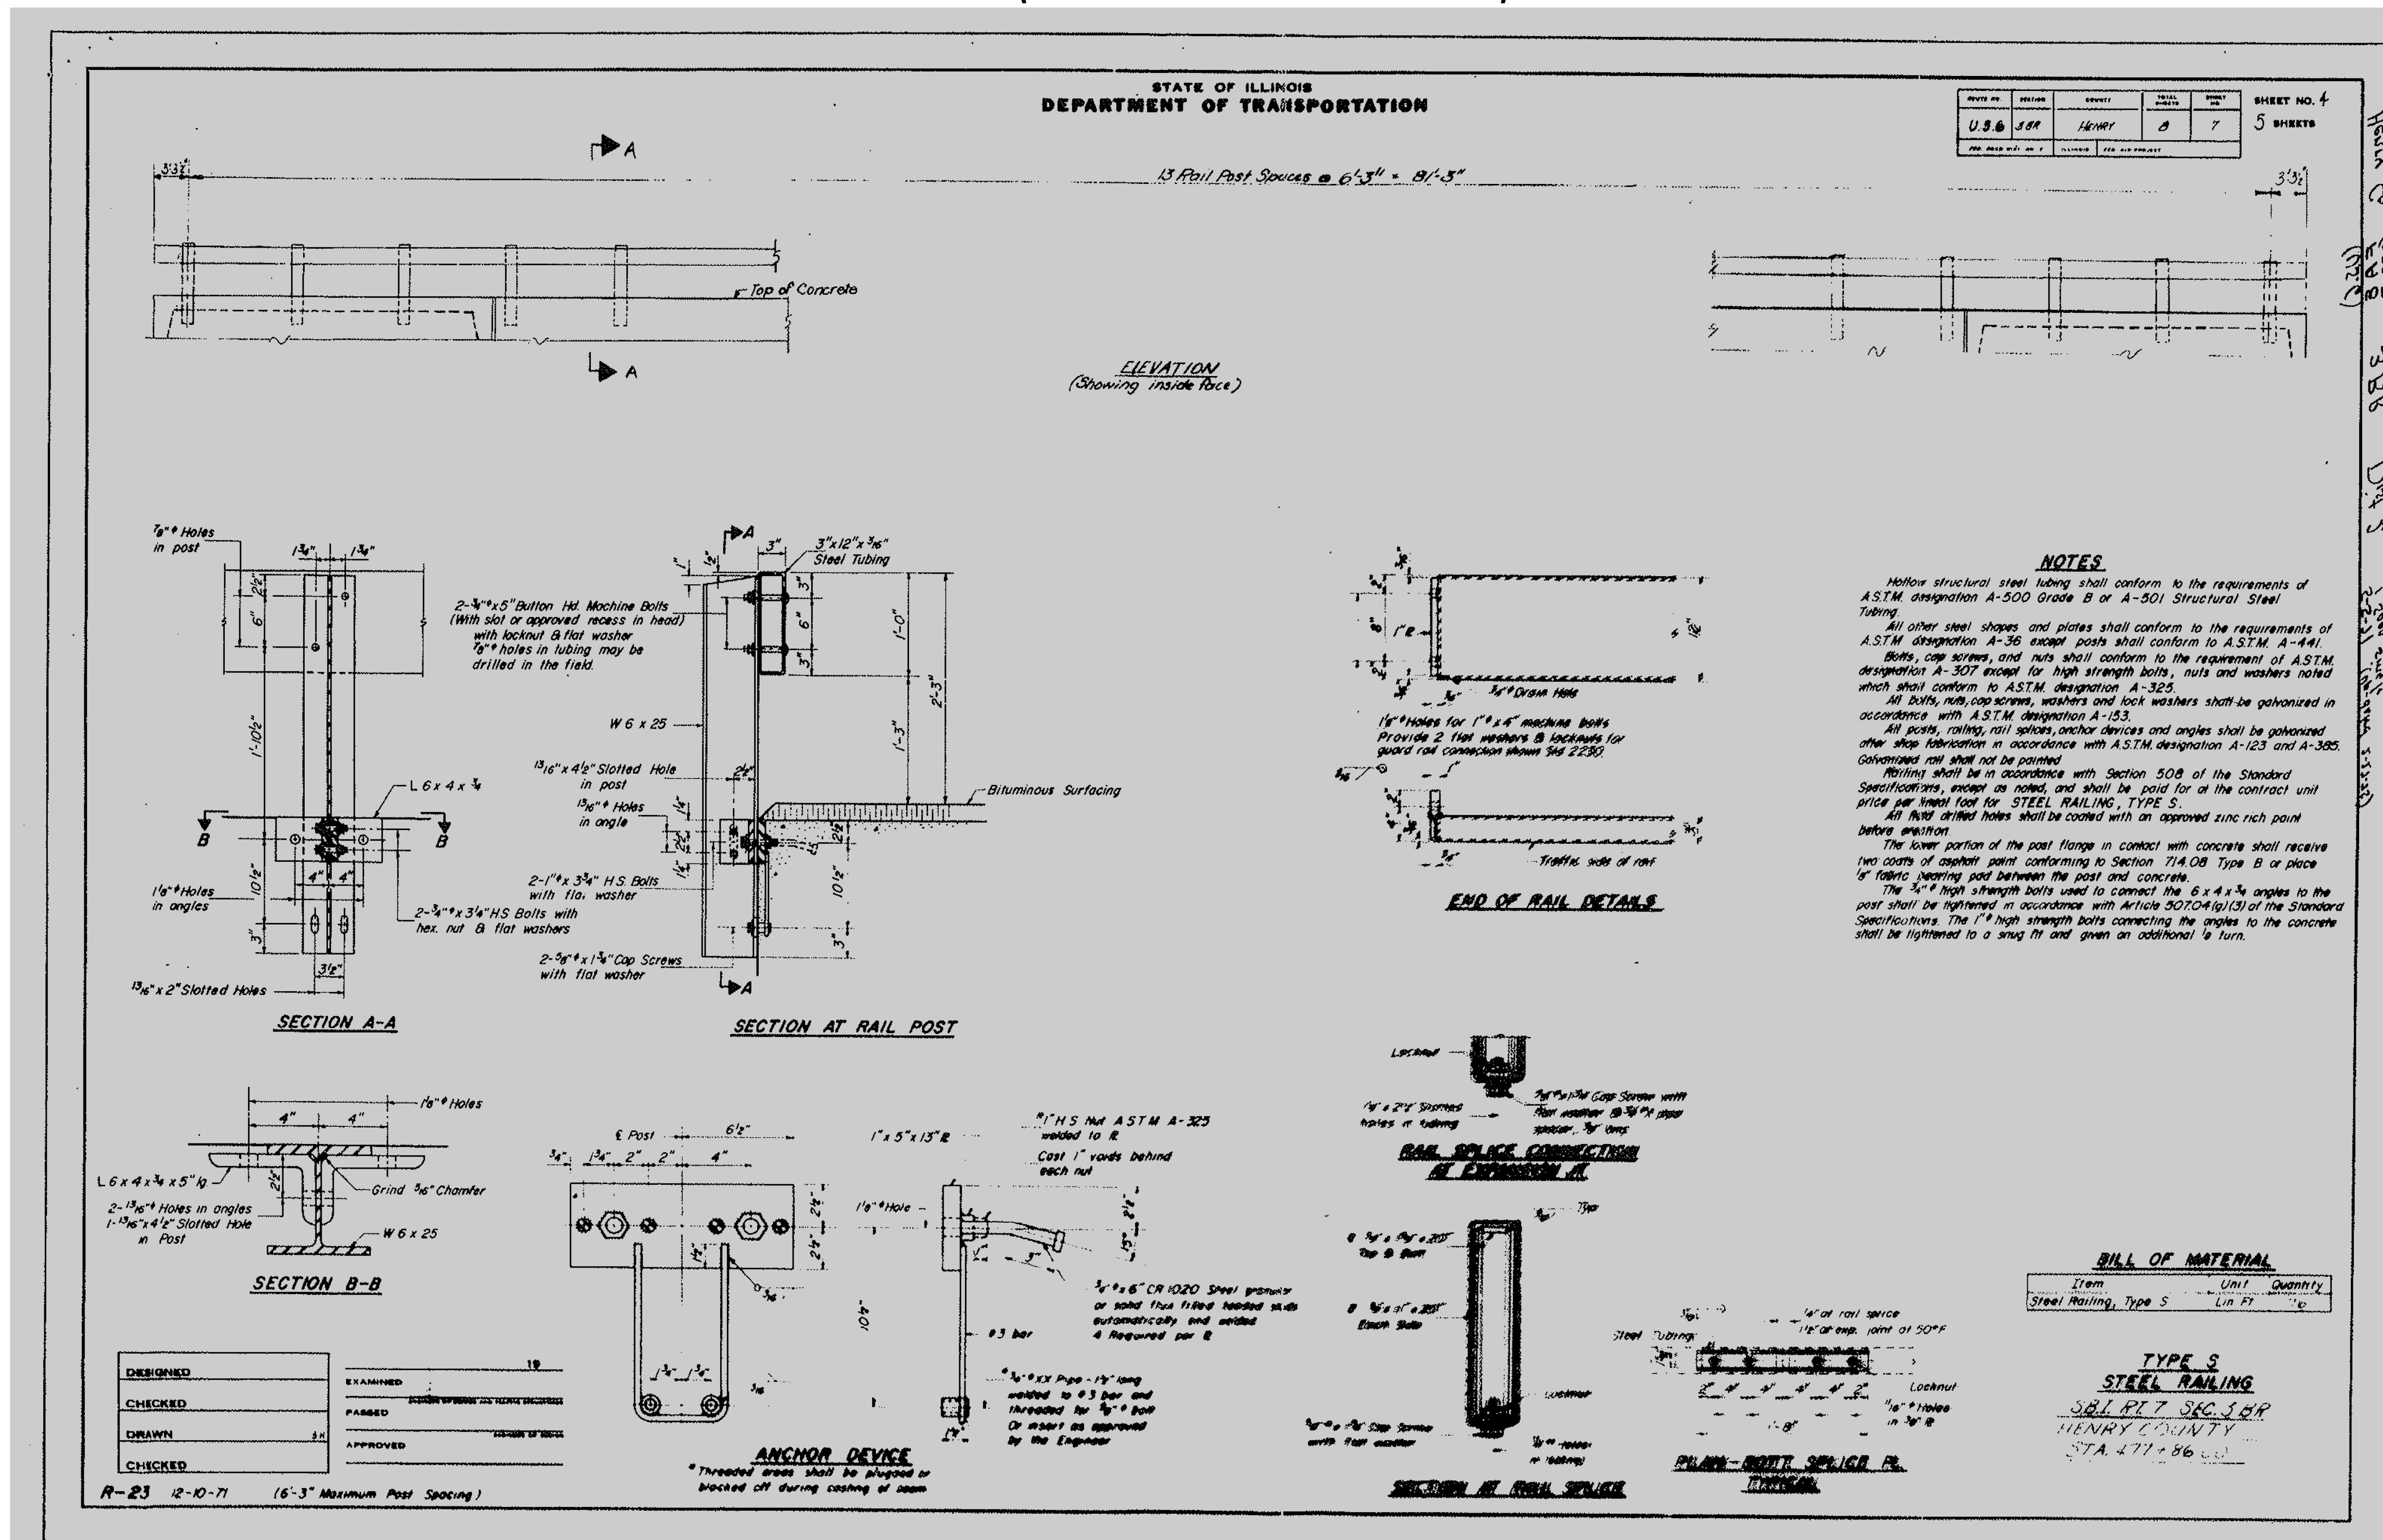

Henry Co
 3 BR
 Div 5
 12-10-71
 2211
 12-10-71