


GUARDRAIL DETAIL

STA. 375 + 32
SN 037-0178

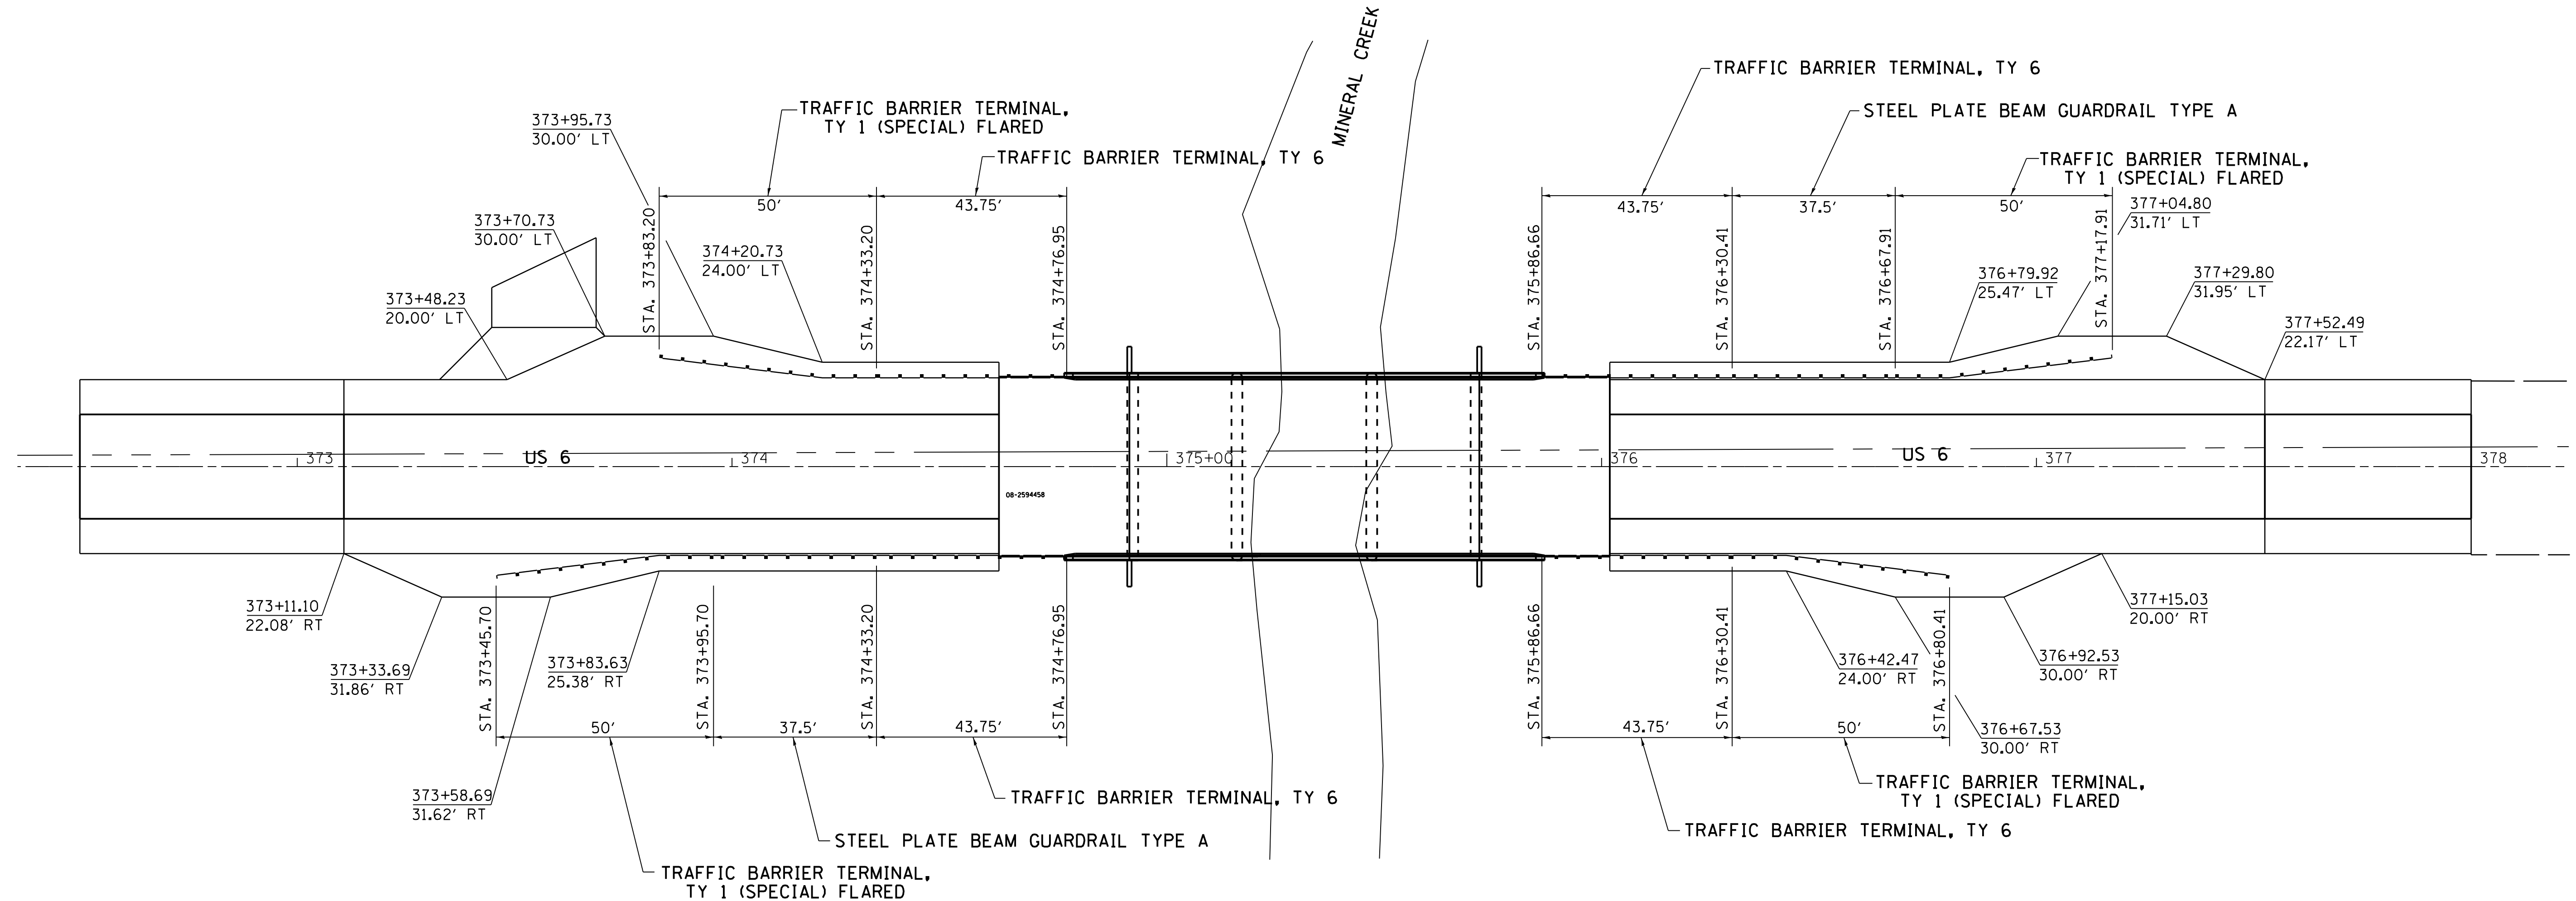

FILE NAME =	USER NAME = cushmenbw	DESIGNED -	REVISED -
ca:\pwork\pwork\cushmenbw\0169166\0208809-shit-details.dgn		DRAWN -	REVISED -
		CHECKED -	REVISED -
		DATE -	REVISED -

STATE OF ILLINOIS
DEPARTMENT OF TRANSPORTATION

GUARDRAIL DETAIL

SCALE: SHEET OF SHEETS STA. TO STA.

F.A.S. RTE.	SECTION	COUNTY	TOTAL SHEETS	SHEET NO.
226	3T & 3BR-1	HENRY	210	96
CONTRACT NO. 64F25			ILLINOIS FED. AID PROJECT	