


ORIGINAL SURVEY	SURVEYED	BY	DATE
NOTE BOOK	PLOTTED		
	TEMPLATE		
	AREAS		
	AREAS CHECKED		

FINAL SURVEY	SURVEYED	BY	DATE
NOTE BOOK	PLOTTED		
	TEMPLATE		
	AREAS		
	AREAS CHECKED		

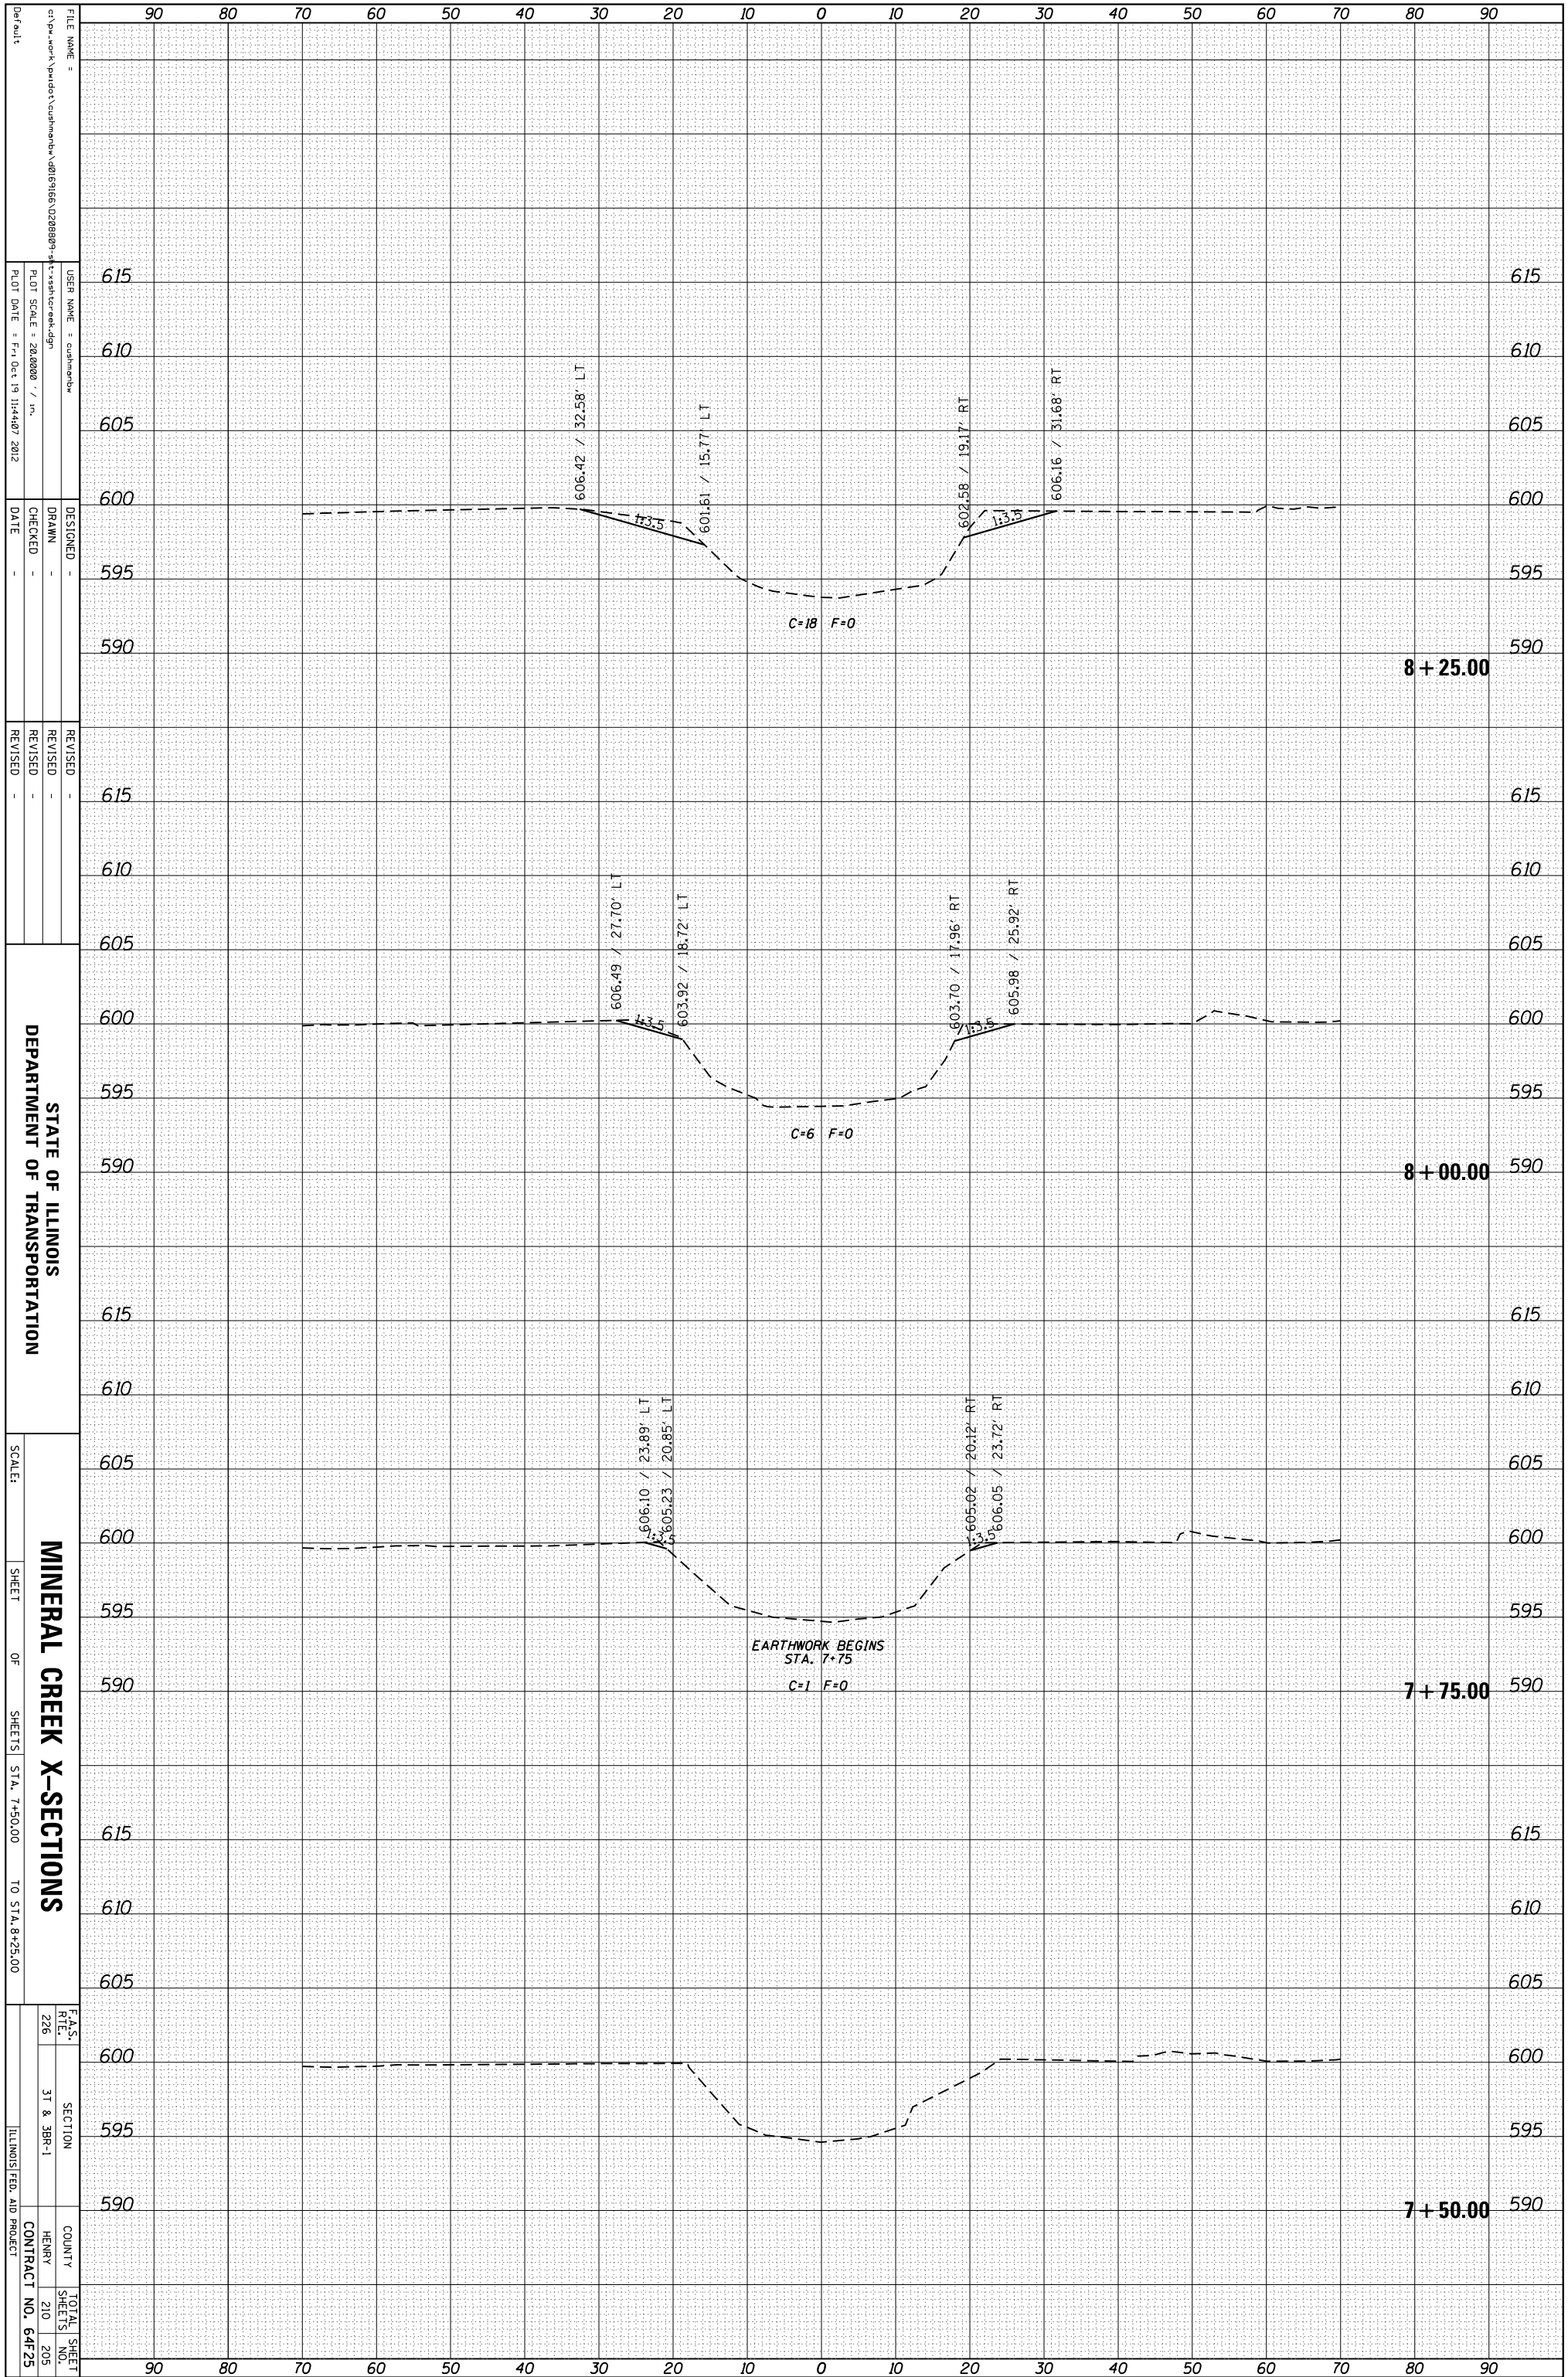

STATE OF ILLINOIS
DEPARTMENT OF TRANSPORTATION

MINERAL CREEK X-SECTIONS
SHEET OF SHEETS STA. 7+50.00 TO STA. 8+25.00

F.A.S. REF. 226	SECTION 31 & 38B-1	COUNTY HENRY	TOTAL SHEET NO. 210
		CONTRACT NO. 64F25	205

FILE NAME =	USER NAME =	DESIGNED -	REVISIONS
6:\p\work\product\cushimanda\4016166_0288809-4\1-xshkcrxk.dgn	cushimanda		REVISED -
		DRAWN -	REVISED -
		CHECKED -	REVISED -
		DATE -	

PLLOT SCALE =	28.0000 / in.
PLLOT DATE =	Fri Oct 19 11:44:07 2012

SCALE:	
SHEET	OF
SHEETS	STA. 7+50.00 TO STA. 8+25.00