


ORIGINAL SURVEY	SURVEYED	BY	DATE
NOTE BOOK	PLOTTED		
	TEMPLATE		
	AREAS		
	AREAS CHECKED		

FINAL SURVEY	SURVEYED	BY	DATE
NOTE BOOK	PLOTTED		
	TEMPLATE		
	AREAS		
	AREAS CHECKED		

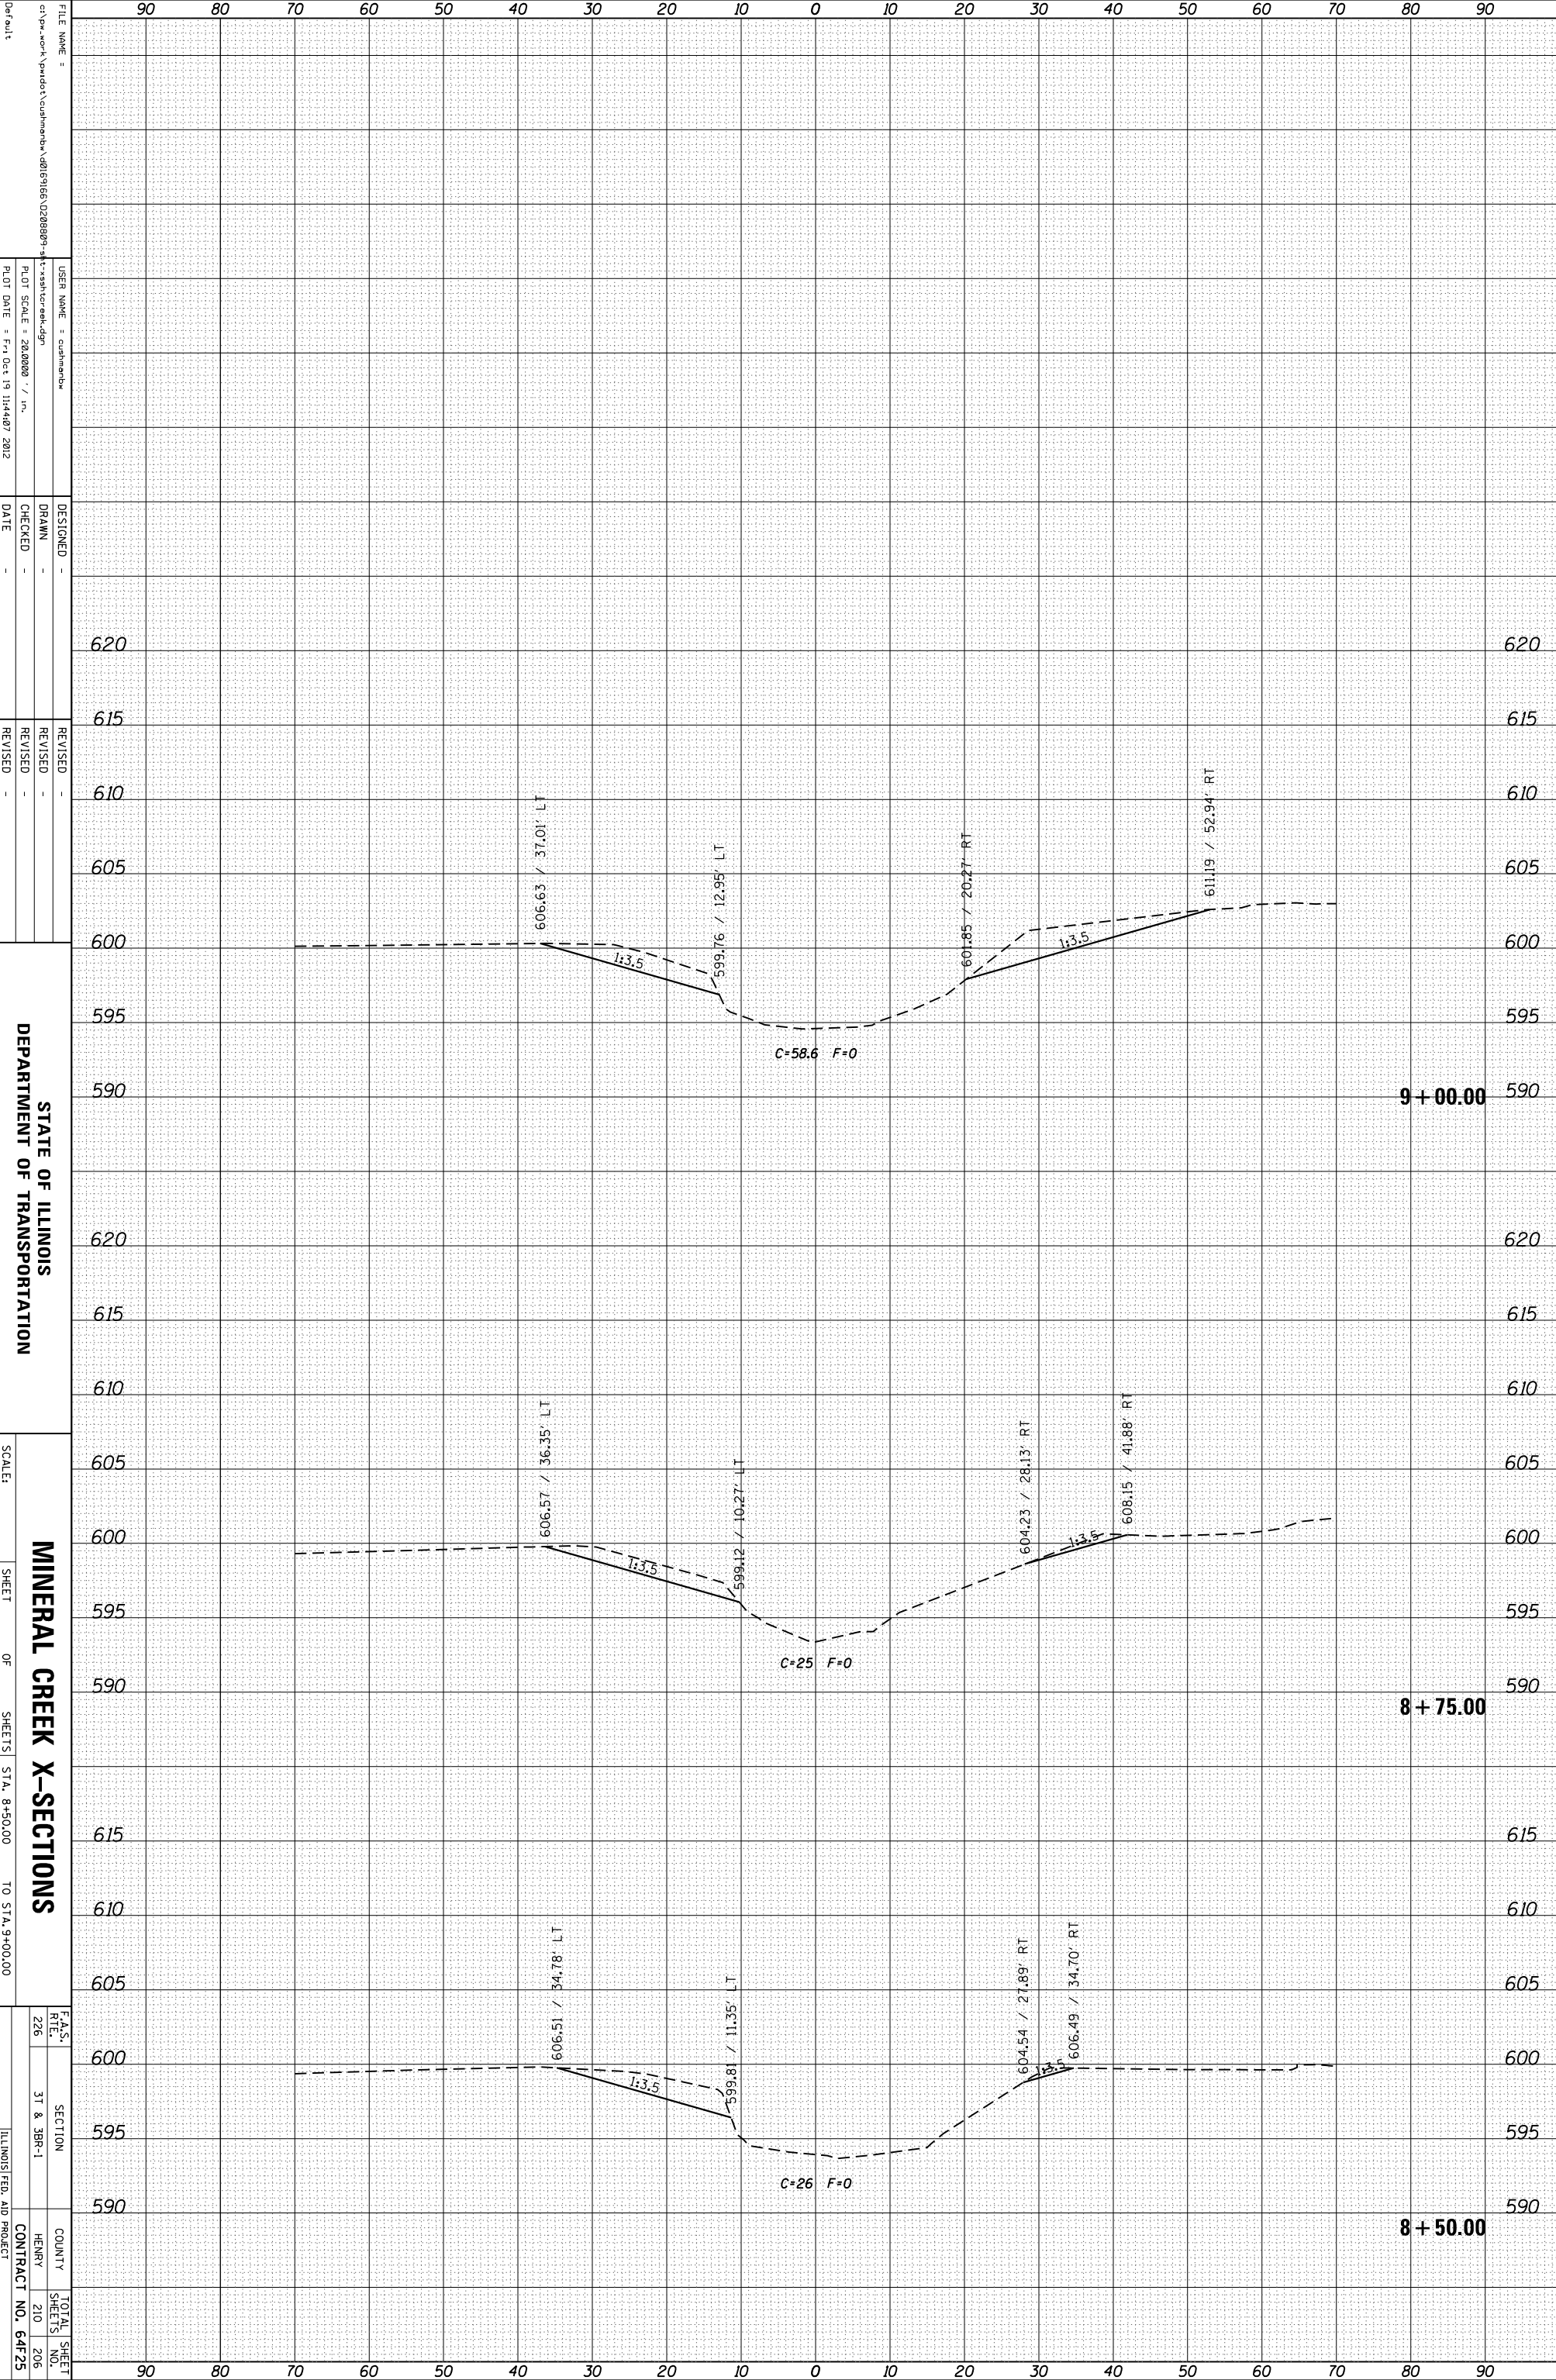

FILE NAME = c:\pwwork\product\cshimenda\4016166_0288809-4\1-xshkcrxk.dgn
 USER NAME = cshimenda
 PLOT SCALE = 28.8000 / in.
 PLOT DATE = Fri Oct 19 11:44:07 2012

DESIGNED -
 DRAWN -
 CHECKED -
 DATE -

REVISID -
 REVISID -
 REVISID -

STATE OF ILLINOIS
 DEPARTMENT OF TRANSPORTATION

SCALE: SHEET OF SHEETS STA. 8+50.00 TO STA. 9+00.00

MINERAL CREEK X-SECTIONS

F.A.S. RFE 226 SECTION 31 & 38R-1 COUNTY HENRY TOTAL SHEET SHEETS NO. 210 206 CONTRACT NO. 64F25 ILLINOIS FED. AID PROJECT