


ORIGINAL SURVEY	SURVEYED	BY	DATE
NOTE BOOK	PLOTTED		
	TEMPLATE		
	AREAS		
	AREAS CHECKED		

FINAL SURVEY	SURVEYED	BY	DATE
NOTE BOOK	PLOTTED		
	TEMPLATE		
	AREAS		
	AREAS CHECKED		

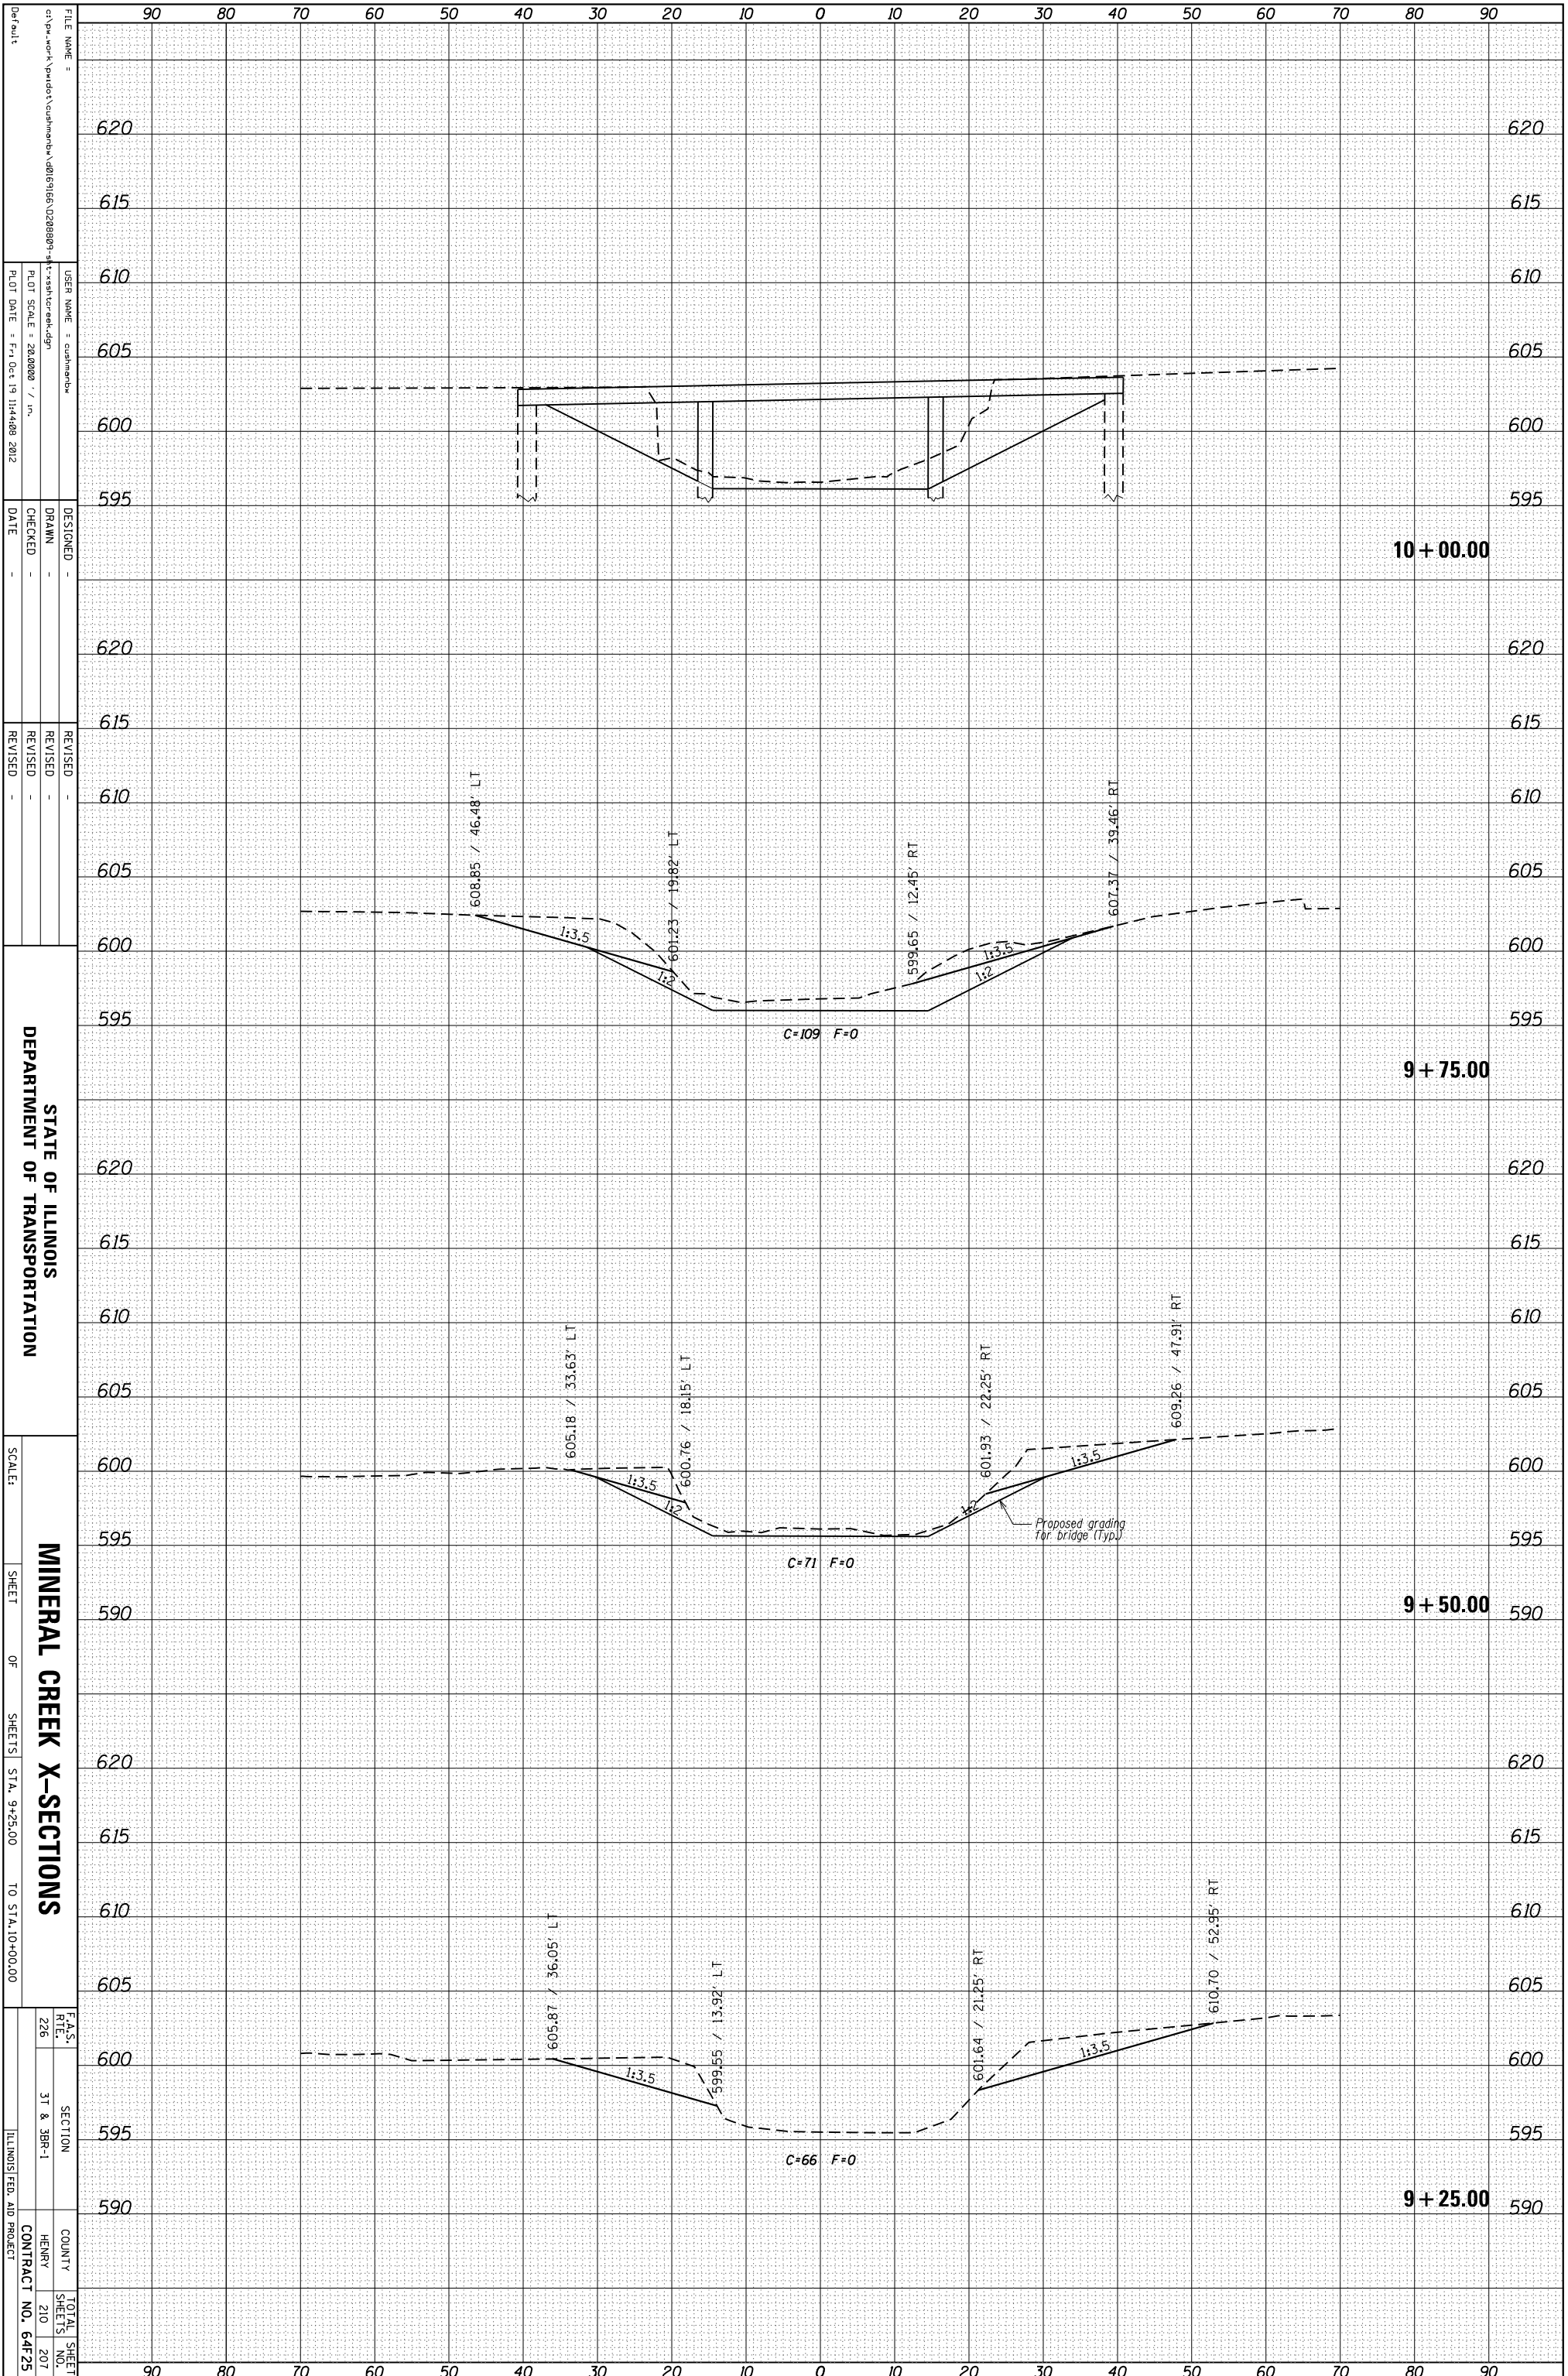

STATE OF ILLINOIS  
DEPARTMENT OF TRANSPORTATION

MINERAL CREEK X-SECTIONS  
SHEET OF SHEETS STA. 9+25.00 TO STA. 10+00.00

F.A.S. RTE.	SECTION	COUNTY	TOTAL SHEETS
226	31 & 38R-1	HENRY	210
			207
			CONTRACT NO. 64F25
			ILLINOIS FED. AID PROJECT

FILE NAME =	USER NAME =	DESIGNED -
c:\pwwork\product\cushmehda\016166_0288809-4\1-xshkcrxk.dgn	cushmehda	
PLLOT SCALE = 28.8888 / in.	DRAWN -	
PLLOT DATE = Fri Oct 19 11:44:08 2012	CHECKED -	
	DATE -	

REVISID -	REVISID -