


ORIGINAL SURVEY	SURVEYED _____	BY _____	DATE _____
NOTE BOOK	PLOTTED _____		
	TEMPLATE _____		
	AREAS _____		
	AREAS CHECKED _____		

FINAL SURVEY	SURVEYED _____	BY _____	DATE _____
NOTE BOOK	PLOTTED _____		
	TEMPLATE _____		
	AREAS _____		
	AREAS CHECKED _____		

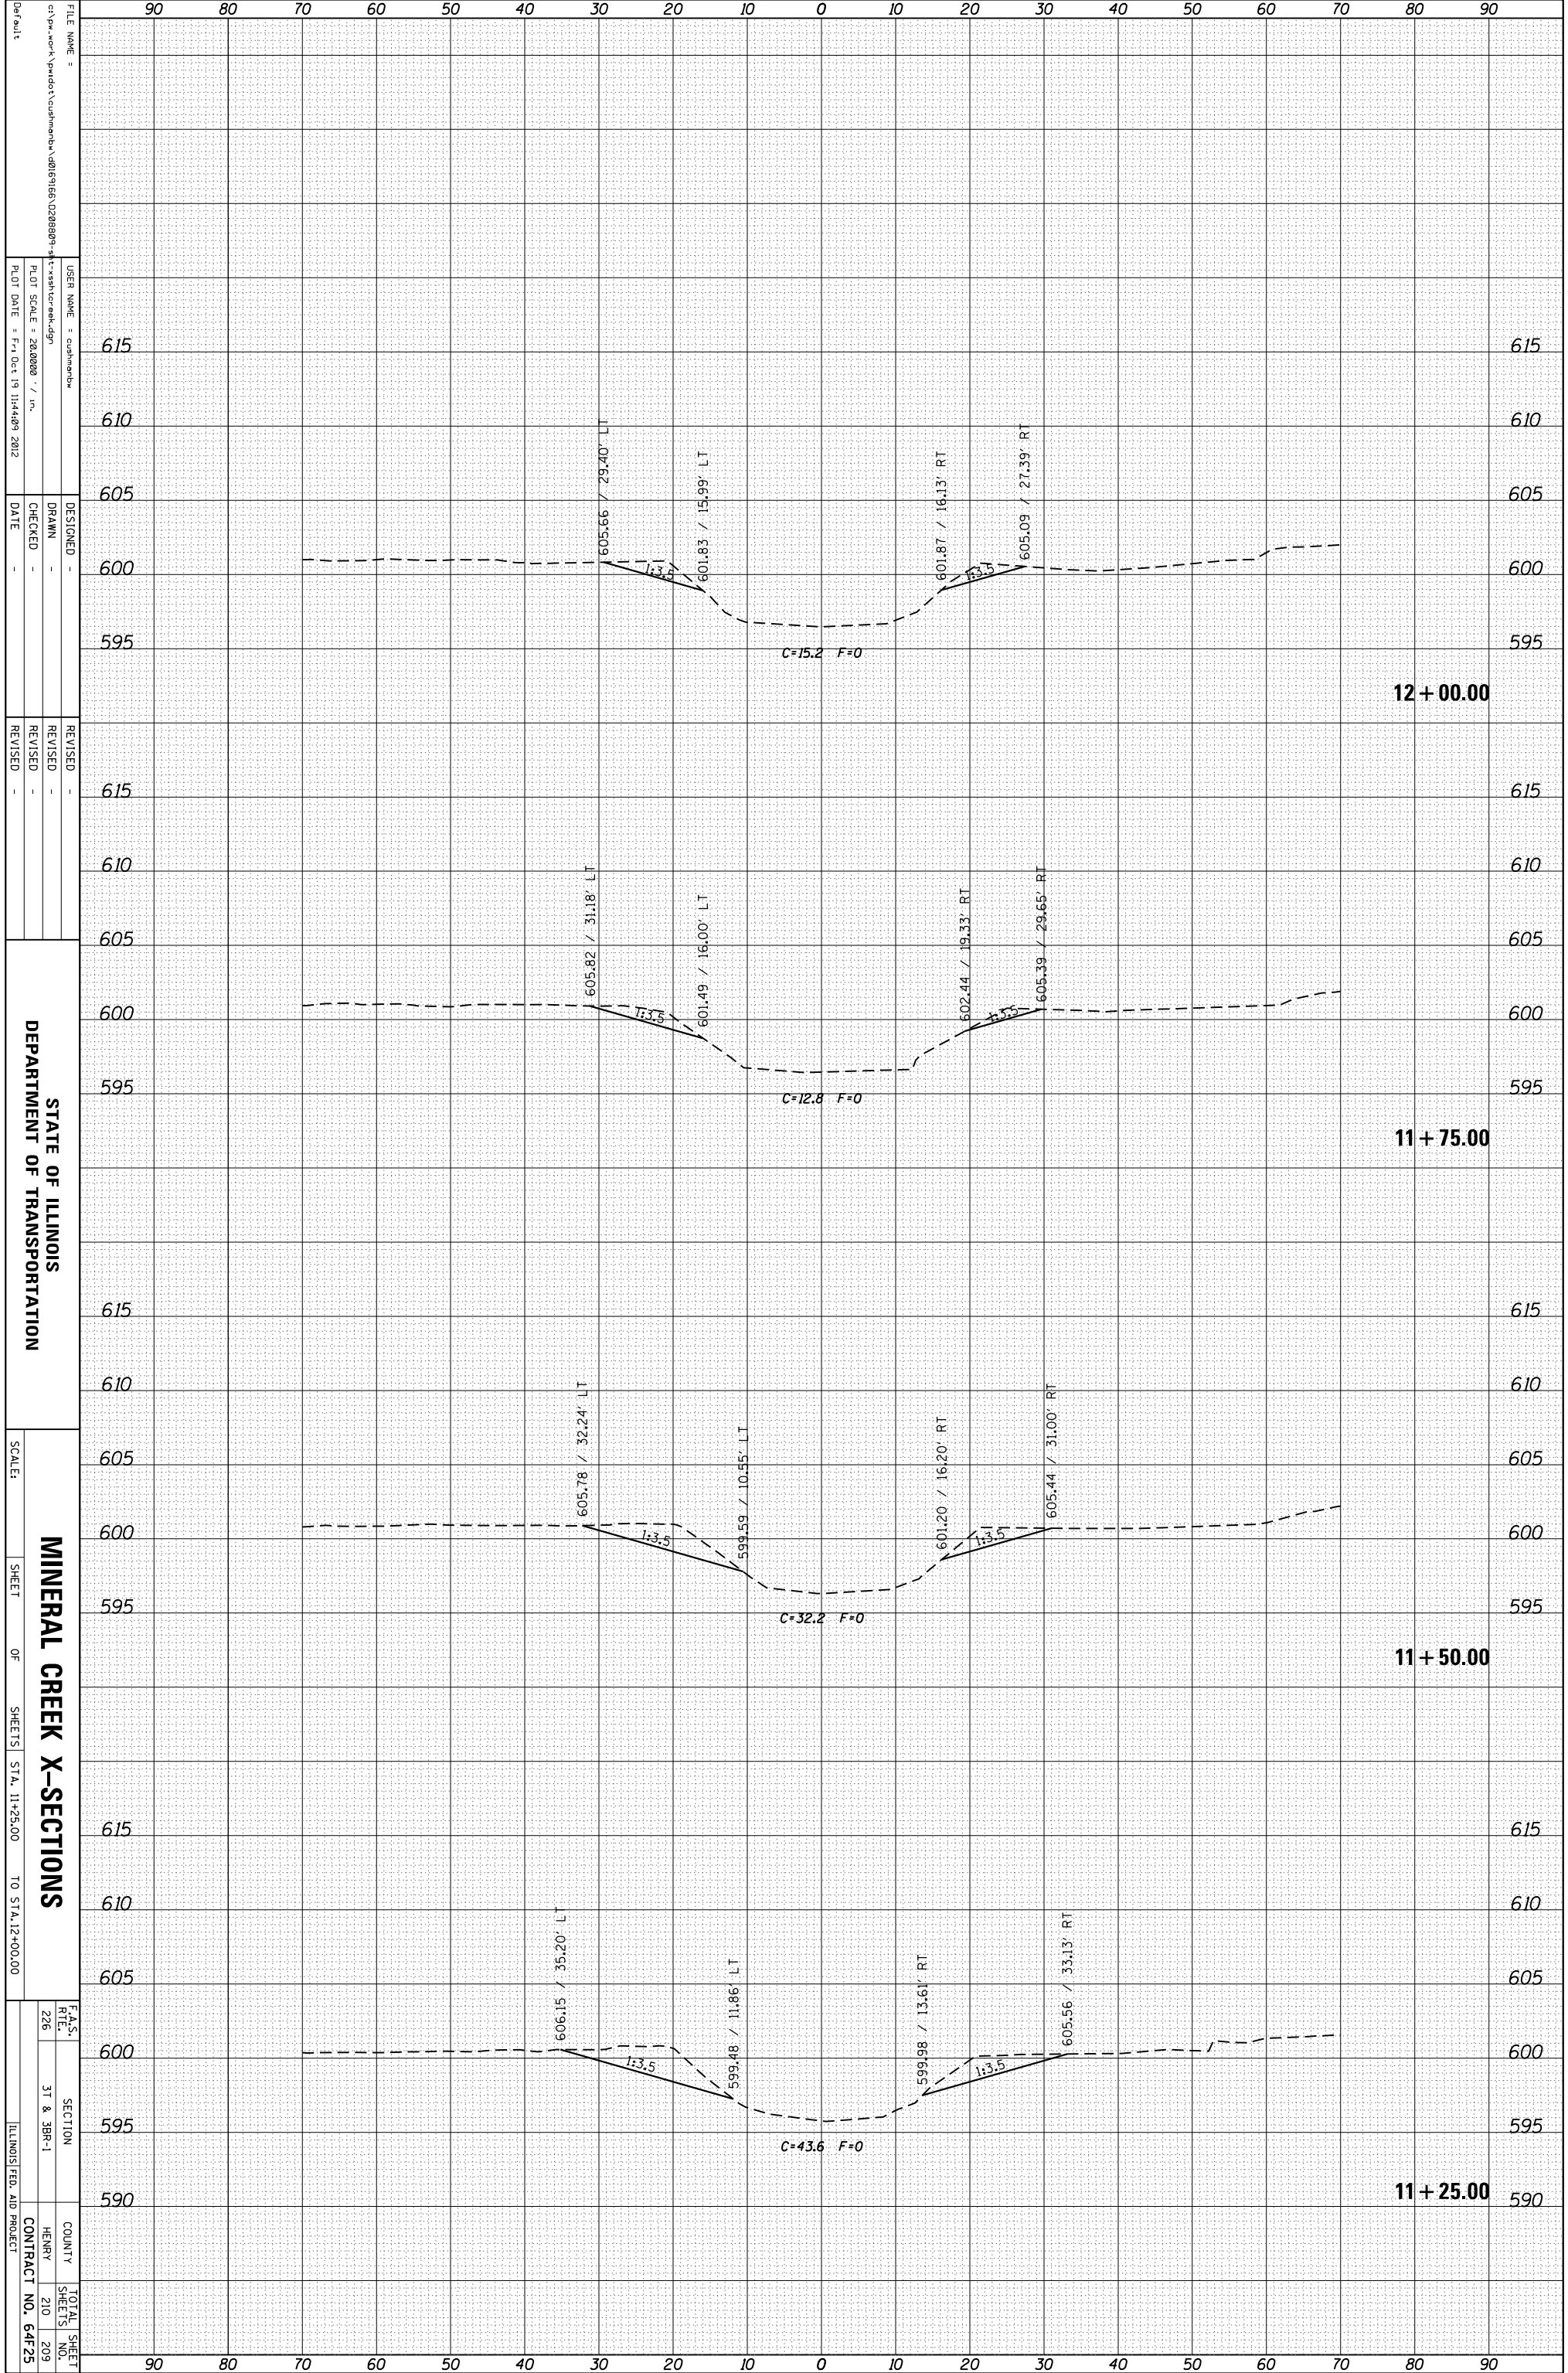

FILE NAME = c:\pwworkspace\cshimmba\2016166_0288809-4\civil\cshimmba.dwg
 USER NAME = cshimmba
 PLOT SCALE = 28.0000 / in.
 PLOT DATE = Fri Oct 19 11:44:09 2012

DESIGNED -
 DRAWN -
 CHECKED -
 DATE -

REVISIED -
 REVISIED -
 REVISIED -

STATE OF ILLINOIS
 DEPARTMENT OF TRANSPORTATION

SCALE: SHEET OF SHEETS STA. 11+25.00 TO STA. 12+00.00

MINERAL CREEK X-SECTIONS

F.A.S. RTE. 226	SECTION 31 & 38R-1	COUNTY HENRY	TOTAL SHEET NO. 209
		CONTRACT NO. 64F25	

ILLINOIS FED. AID PROJECT