


|                 |                     |          |            |
|-----------------|---------------------|----------|------------|
| ORIGINAL SURVEY | SURVEYED _____      | BY _____ | DATE _____ |
| NOTE BOOK       | PLOTTED _____       |          |            |
|                 | TEMPLATE _____      |          |            |
|                 | AREAS _____         |          |            |
|                 | AREAS CHECKED _____ |          |            |

|              |                     |          |            |
|--------------|---------------------|----------|------------|
| FINAL SURVEY | SURVEYED _____      | BY _____ | DATE _____ |
| NOTE BOOK    | PLOTTED _____       |          |            |
|              | TEMPLATE _____      |          |            |
|              | AREAS _____         |          |            |
|              | AREAS CHECKED _____ |          |            |

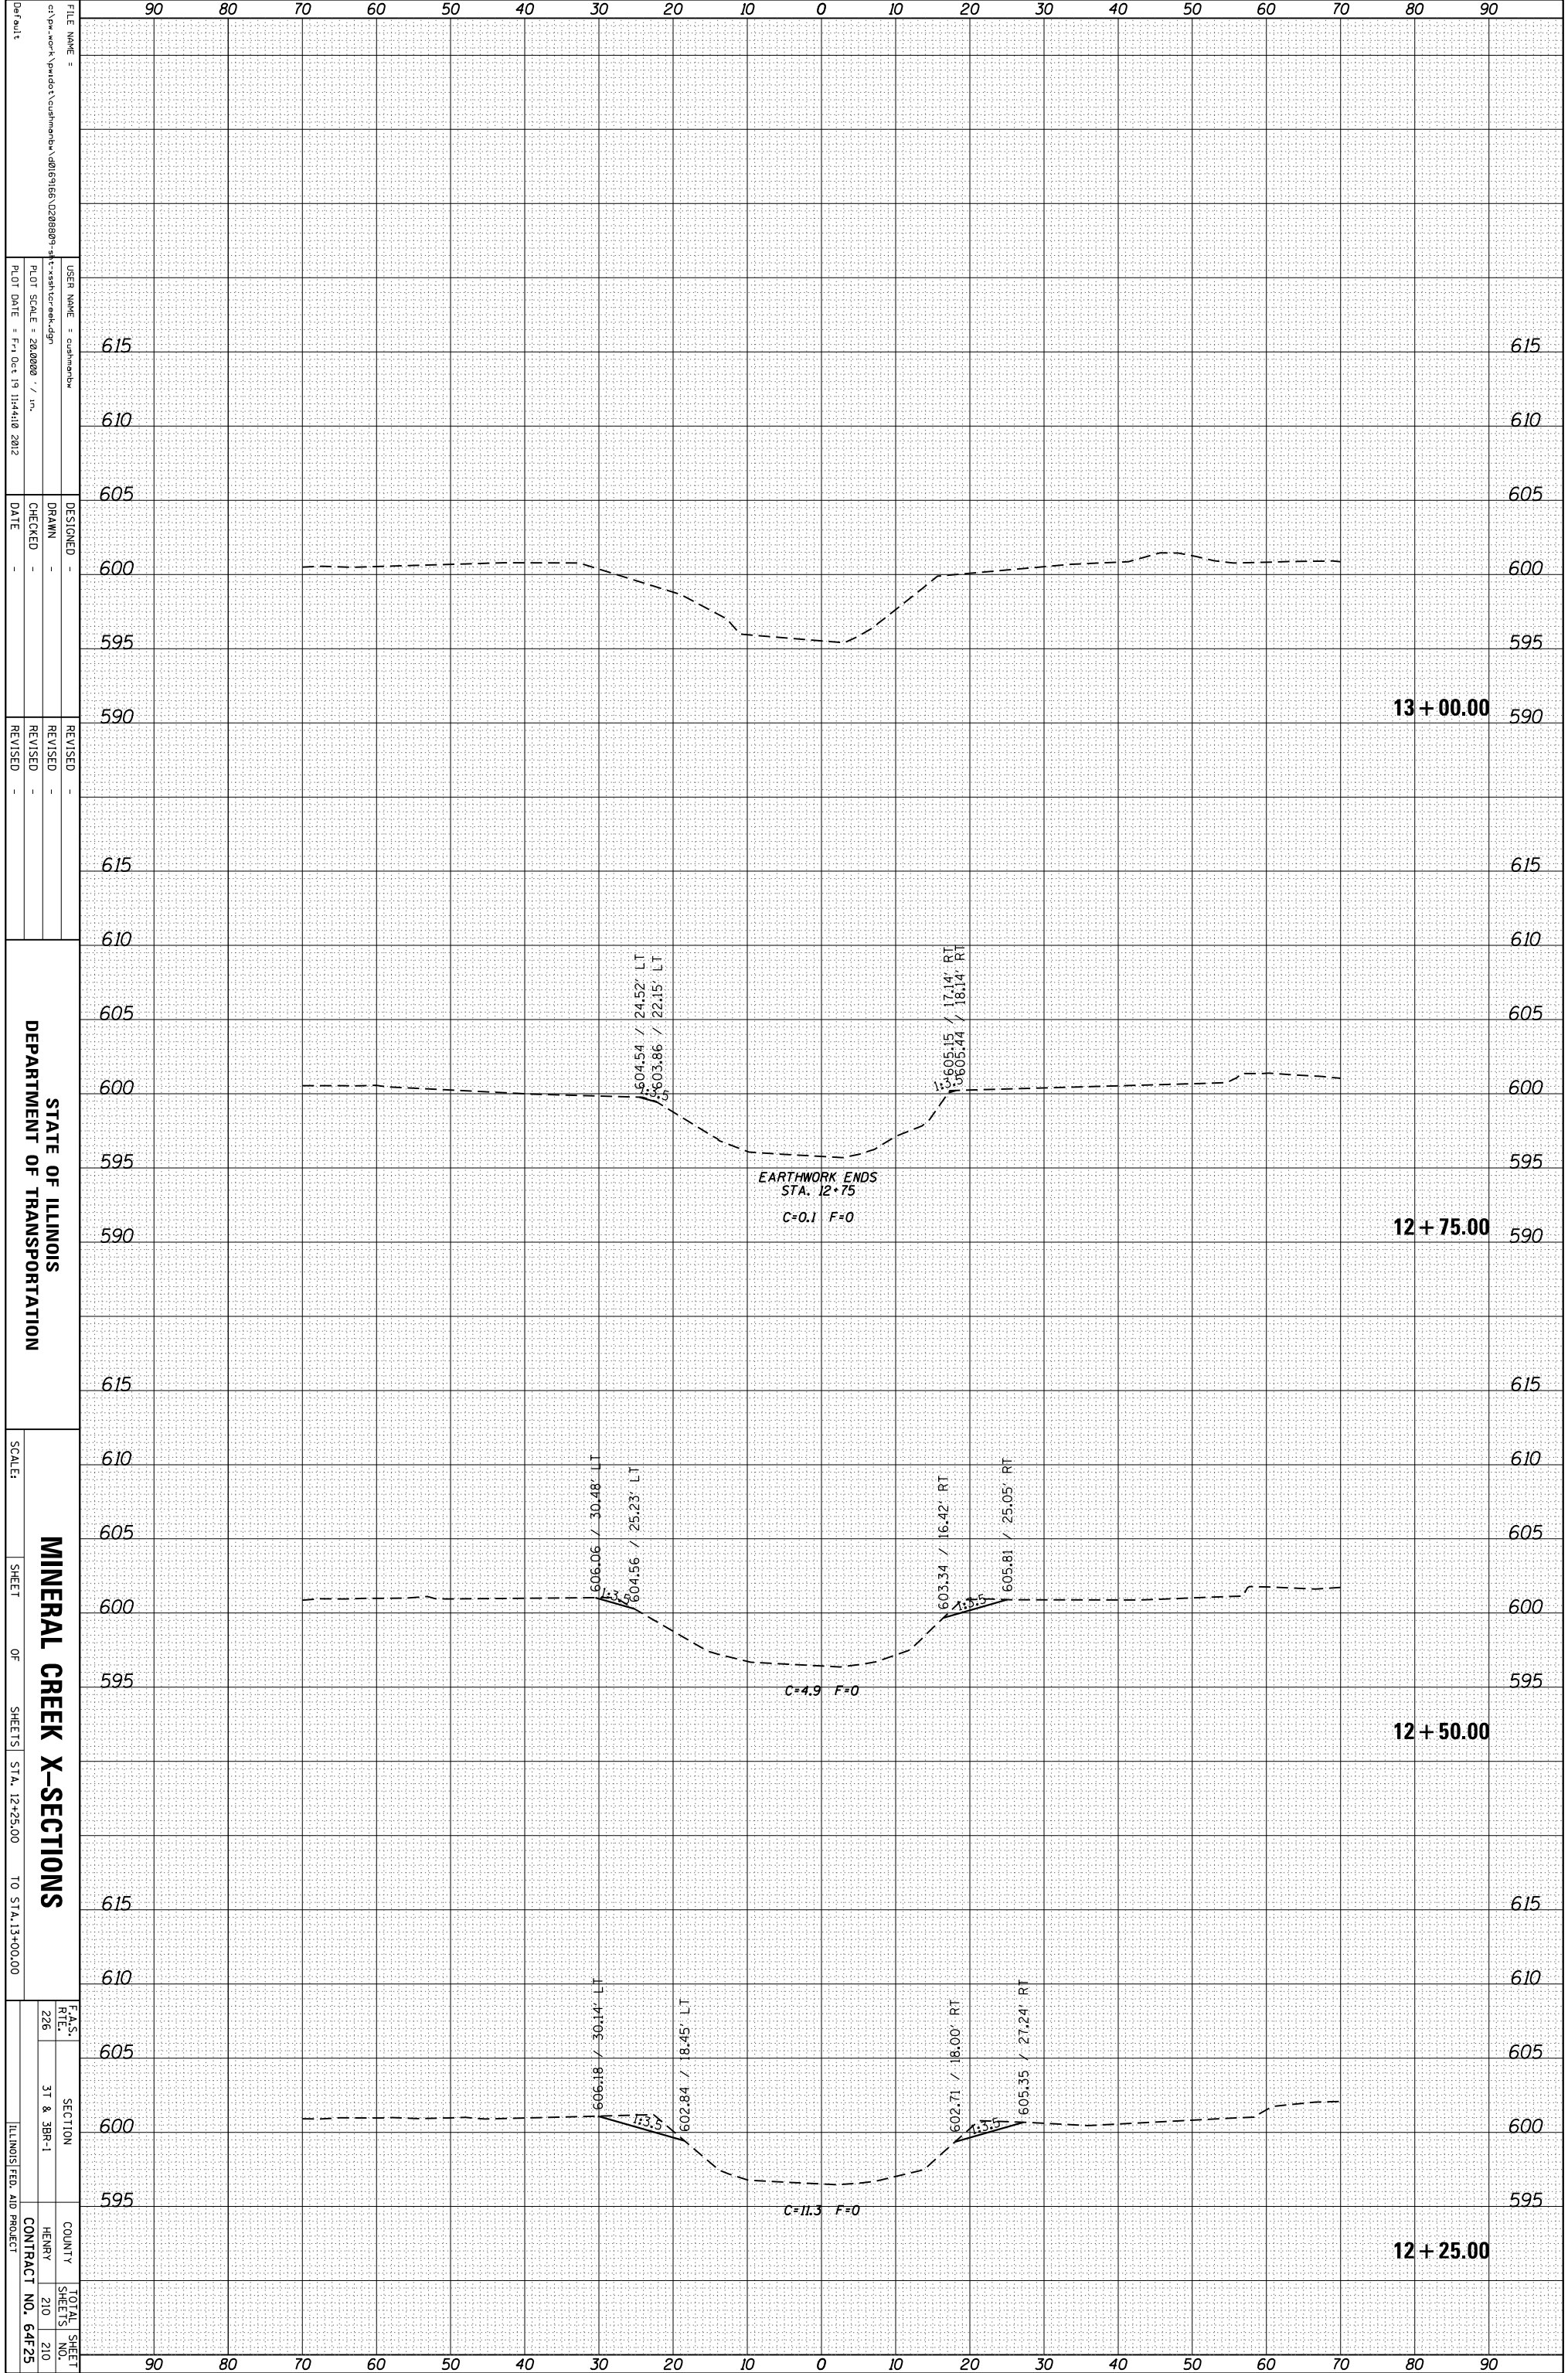

FILE NAME =  
 USER NAME =  
 PLOT SCALE =  
 PLOT DATE =

DESIGNED -  
 DRAWN -  
 CHECKED -  
 DATE -

REVISOR -  
 REVISION -  
 REVISION -  
 REVISION -

STATE OF ILLINOIS  
 DEPARTMENT OF TRANSPORTATION  
 MINERAL CREEK X-SECTIONS  
 SHEET OF SHEETS  
 STA. 12+25.00 TO STA. 13+00.00  
 COUNTY HENRY  
 CONTRACT NO. 64F25  
 TOTAL SHEETS 210