


FINAL SURVEY	DATE
SURVEYED	BY
NO'E BOOK	
AREAS CHECKED	

ORIGINAL SURVEY	DATE
SURVEYED	BY
NO'E BOOK	
AREAS CHECKED	

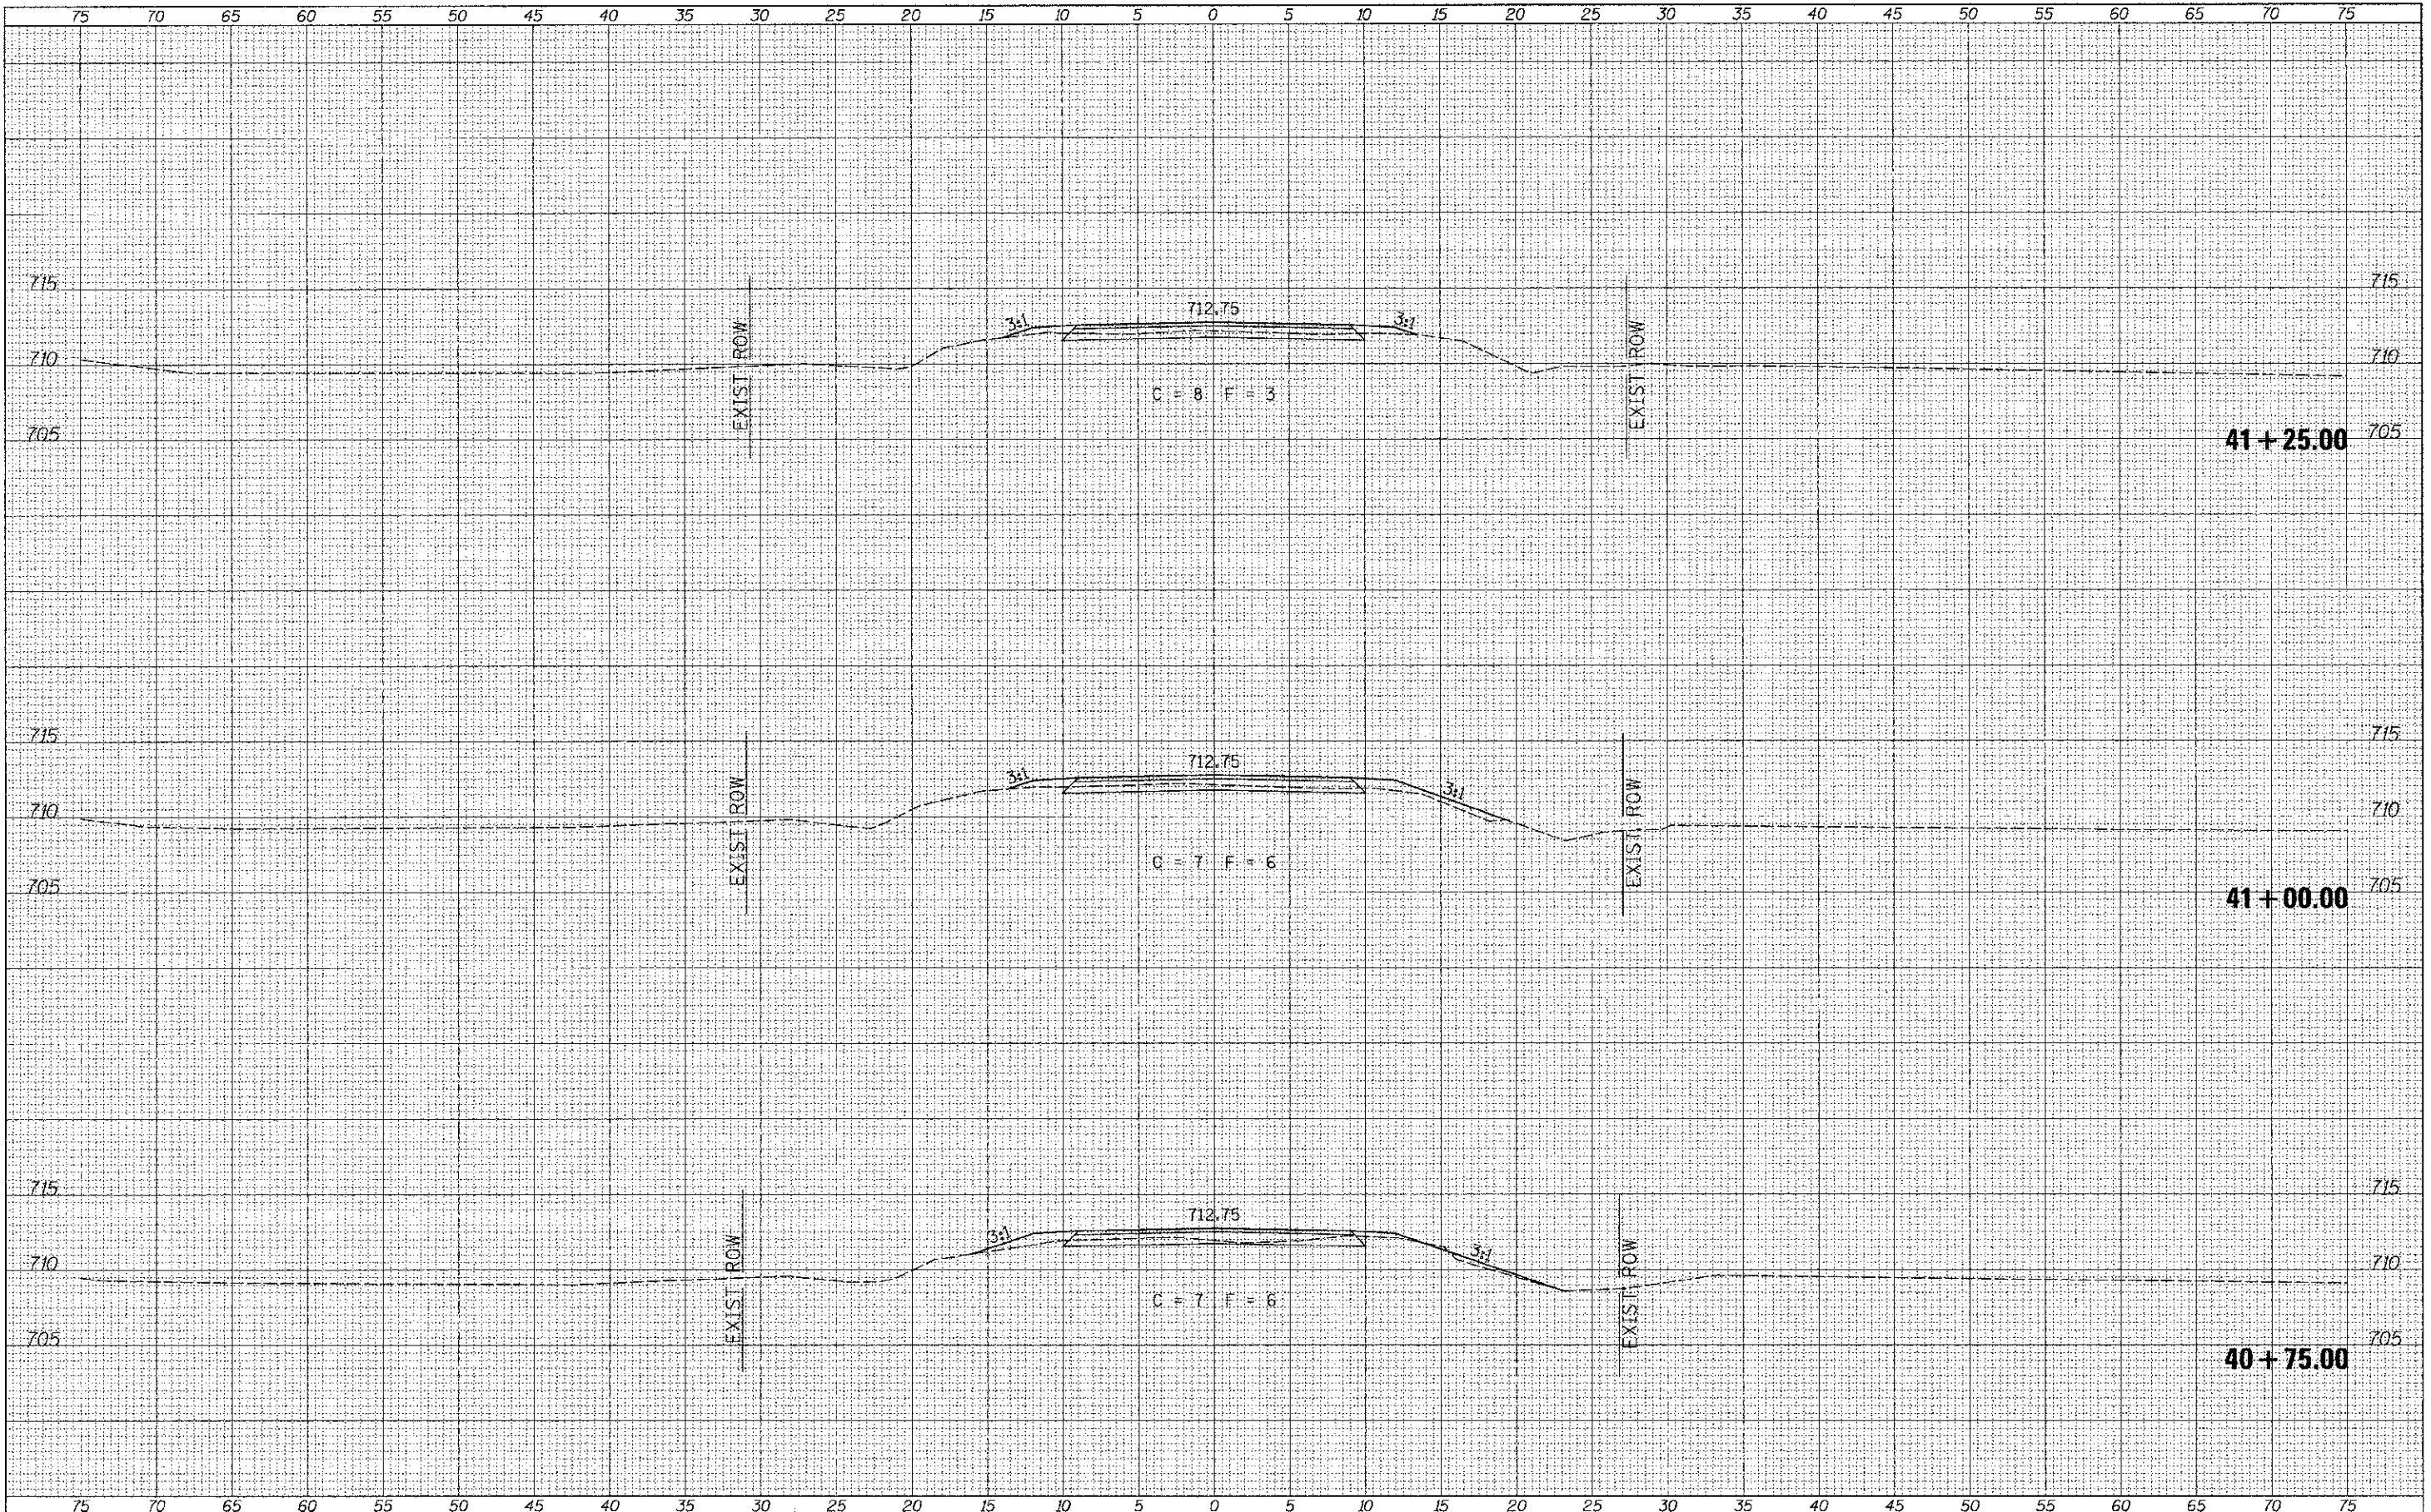

FILE NAME = v:\9-ridge\3184-Bureau\3184xhta.dgn  
 XS SHEET

USER NAME = jhutchason	DESIGNED -	REVISED -
PLOT SCALE = 5/3200' / IN.	DRAWN -	REVISED -
PLOT DATE = 12/20/2012	CHECKED -	REVISED -
	DATE -	REVISED -

**BUREAU COUNTY  
 TOWNSHIP ROAD 109 OVER  
 LIME CREEK TRIBUTARY**

**CROSS SECTIONS**

SCALE: 1"=5'      SHEET 5 OF 7 SHEETS      STA. 40+75.00 TO STA. 41+25.00

RTE.	SECTION	COUNTY	TOTAL SHEETS	SHEET NO.
TR 109	07-03126-00-9R	BUREAU	61	54
FED. ROAD DIST. NO. 7 ILLINOIS			CONTRACT NO. 87528	
FED. AID PROJECT GROS-0111087				