


FINR	DATE
SURVEY	
PROJECT	
NOTE BOOK	
NO.	

ORIGINAL	DATE
SURVEY	
PROJECT	
NOTE BOOK	
NO.	

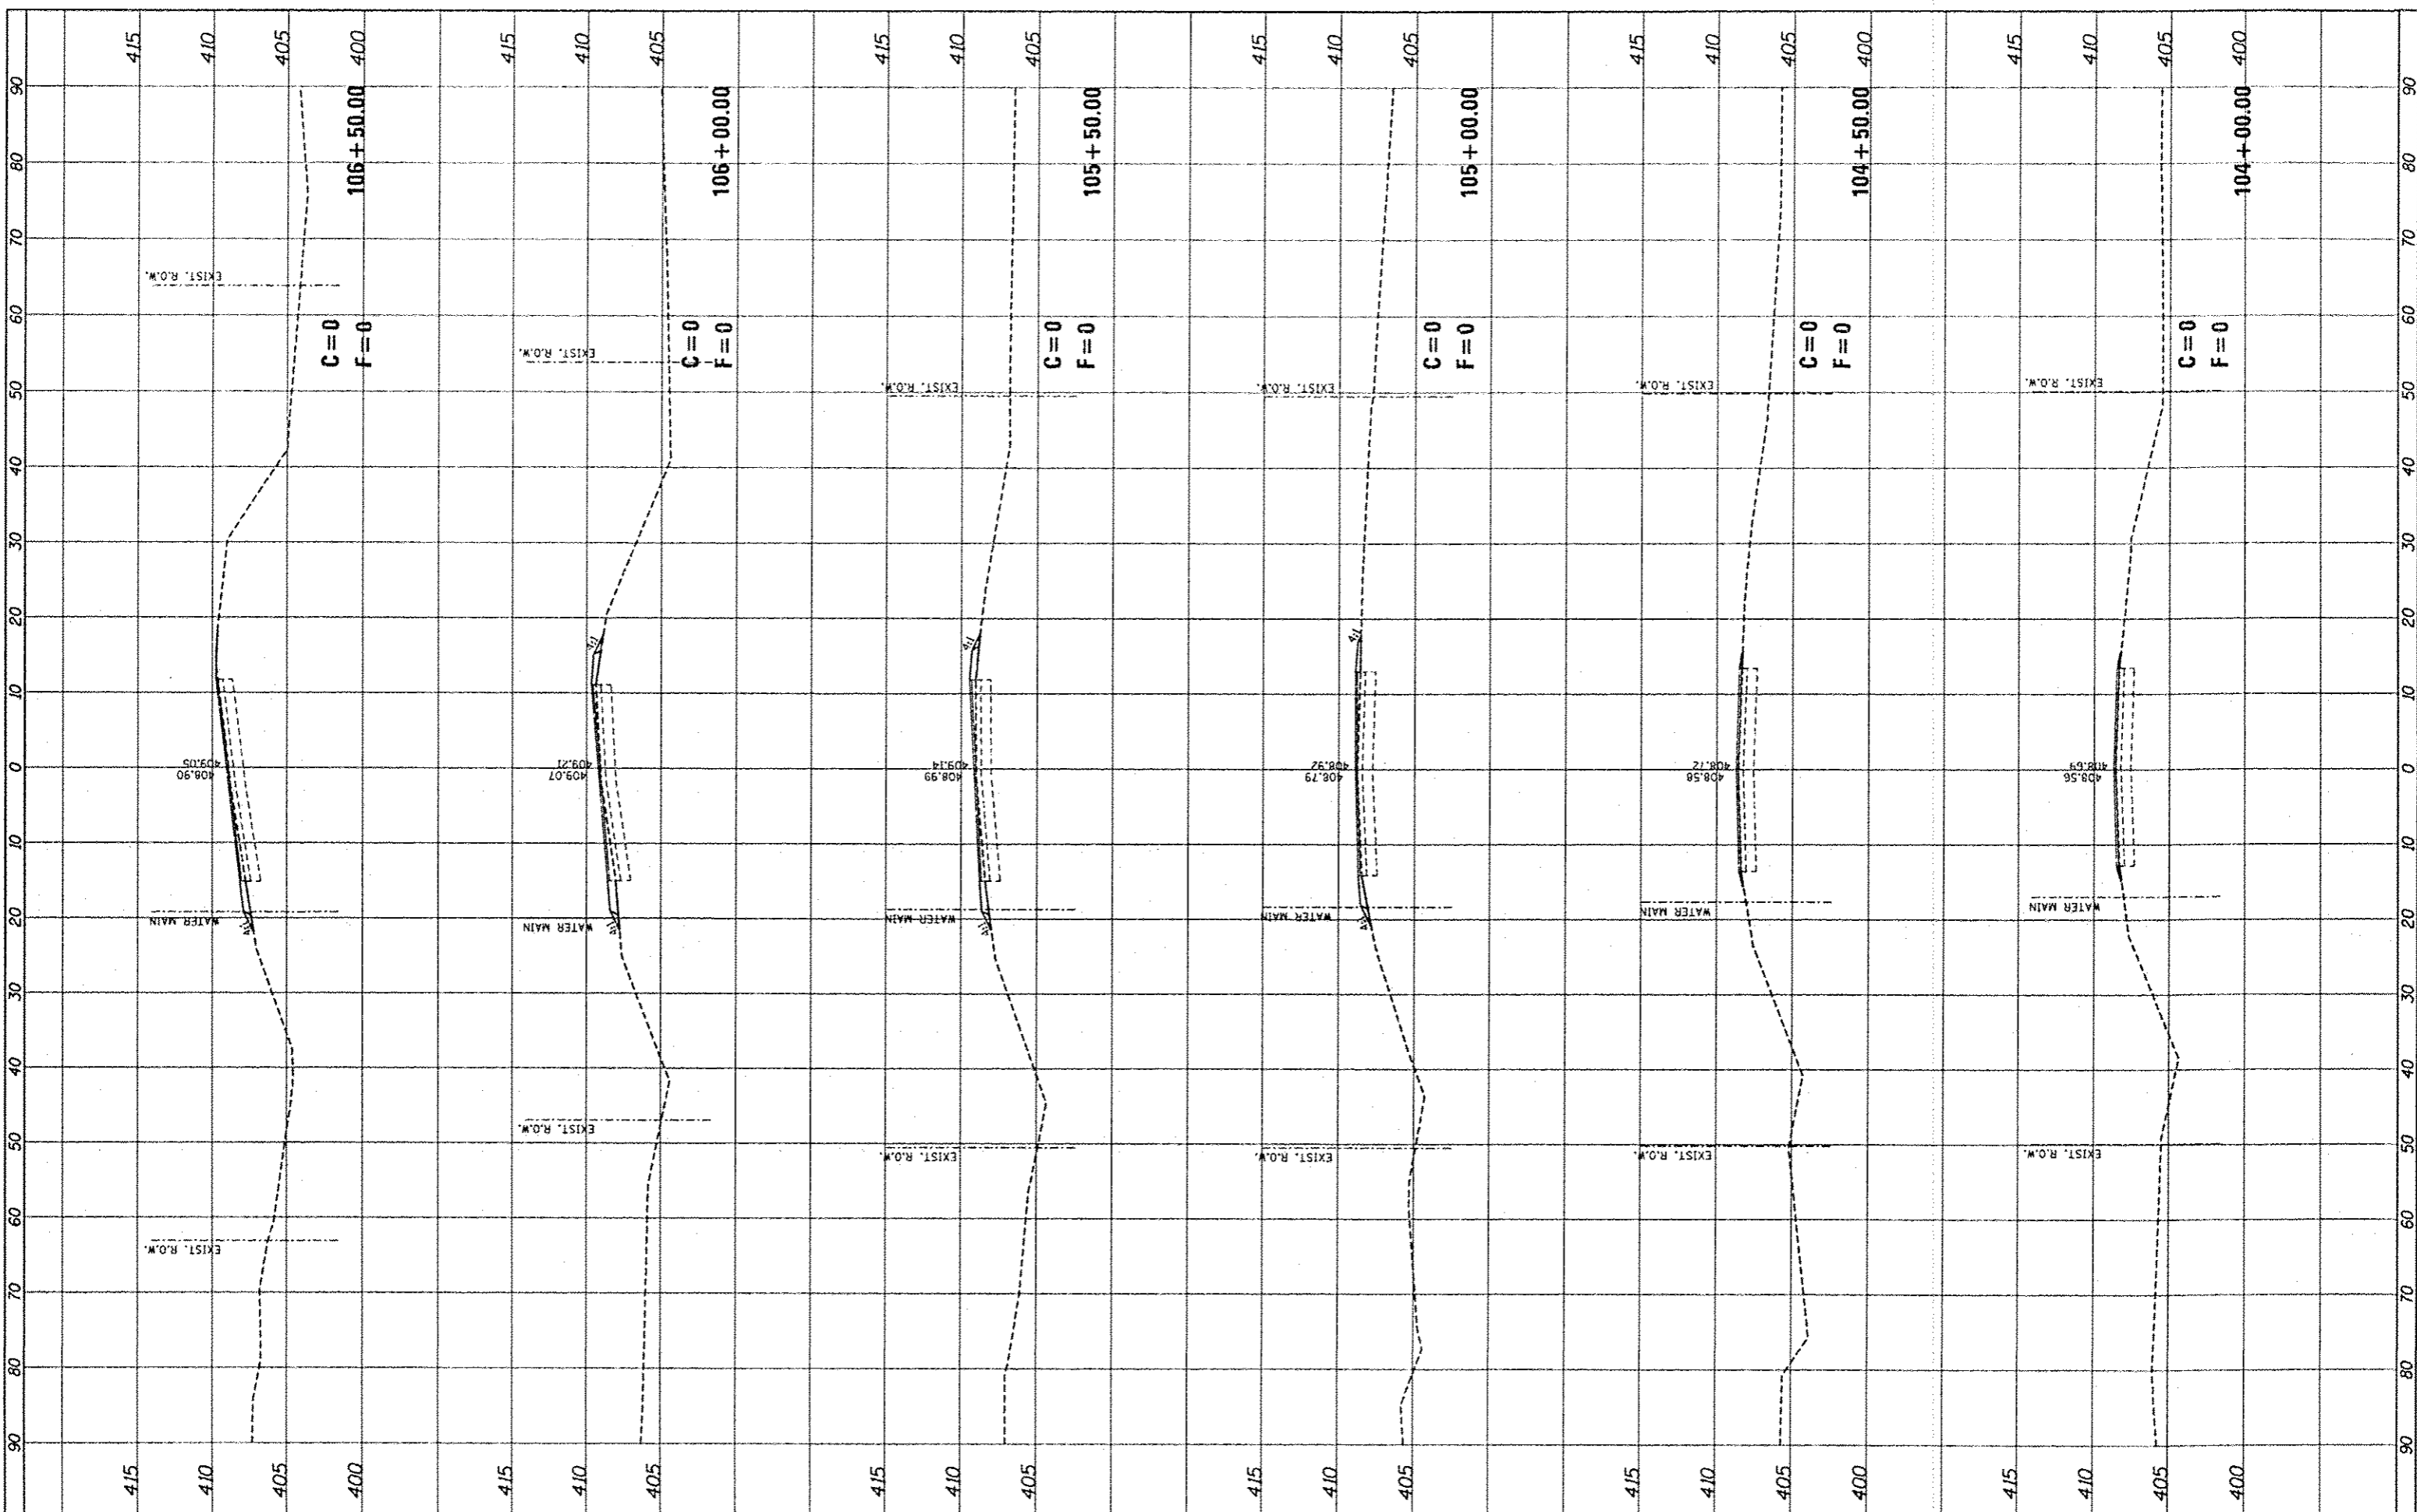

FILE NAME = xplot.oldmad.dgn

USER NAME = kash  
 DESIGNED - SAS  
 DRAWN - JJB  
 CHECKED - BFK  
 DATE - 10/24/12

REVISED -  
 REVISED -  
 REVISED -  
 REVISED -

**CITY OF MADISON  
 OLD MADISON ROAD PHASE 2**

**CROSS SECTIONS**

SCALE: 1"=10' SHEET NO. 2 OF 17 SHEETS STA. 104+00.00 TO STA. 106+50.00

F.A. RTE.	SECTION	COUNTY	TOTAL SHEETS	SHEET NO.
	11-00054-01-WR	MADISON	46	31
			CONTRACT NO. 97513	
ILLINOIS FED. AID PROJECT				