


FINAL SURVEY	SURVEYED	BY	DATE
NOTE BOOK	PLOTTED		
NO.	AREAS CHECKED		

ORIGINAL SURVEY	SURVEYED	BY	DATE
NOTE BOOK	PLOTTED		
NO.	AREAS CHECKED		

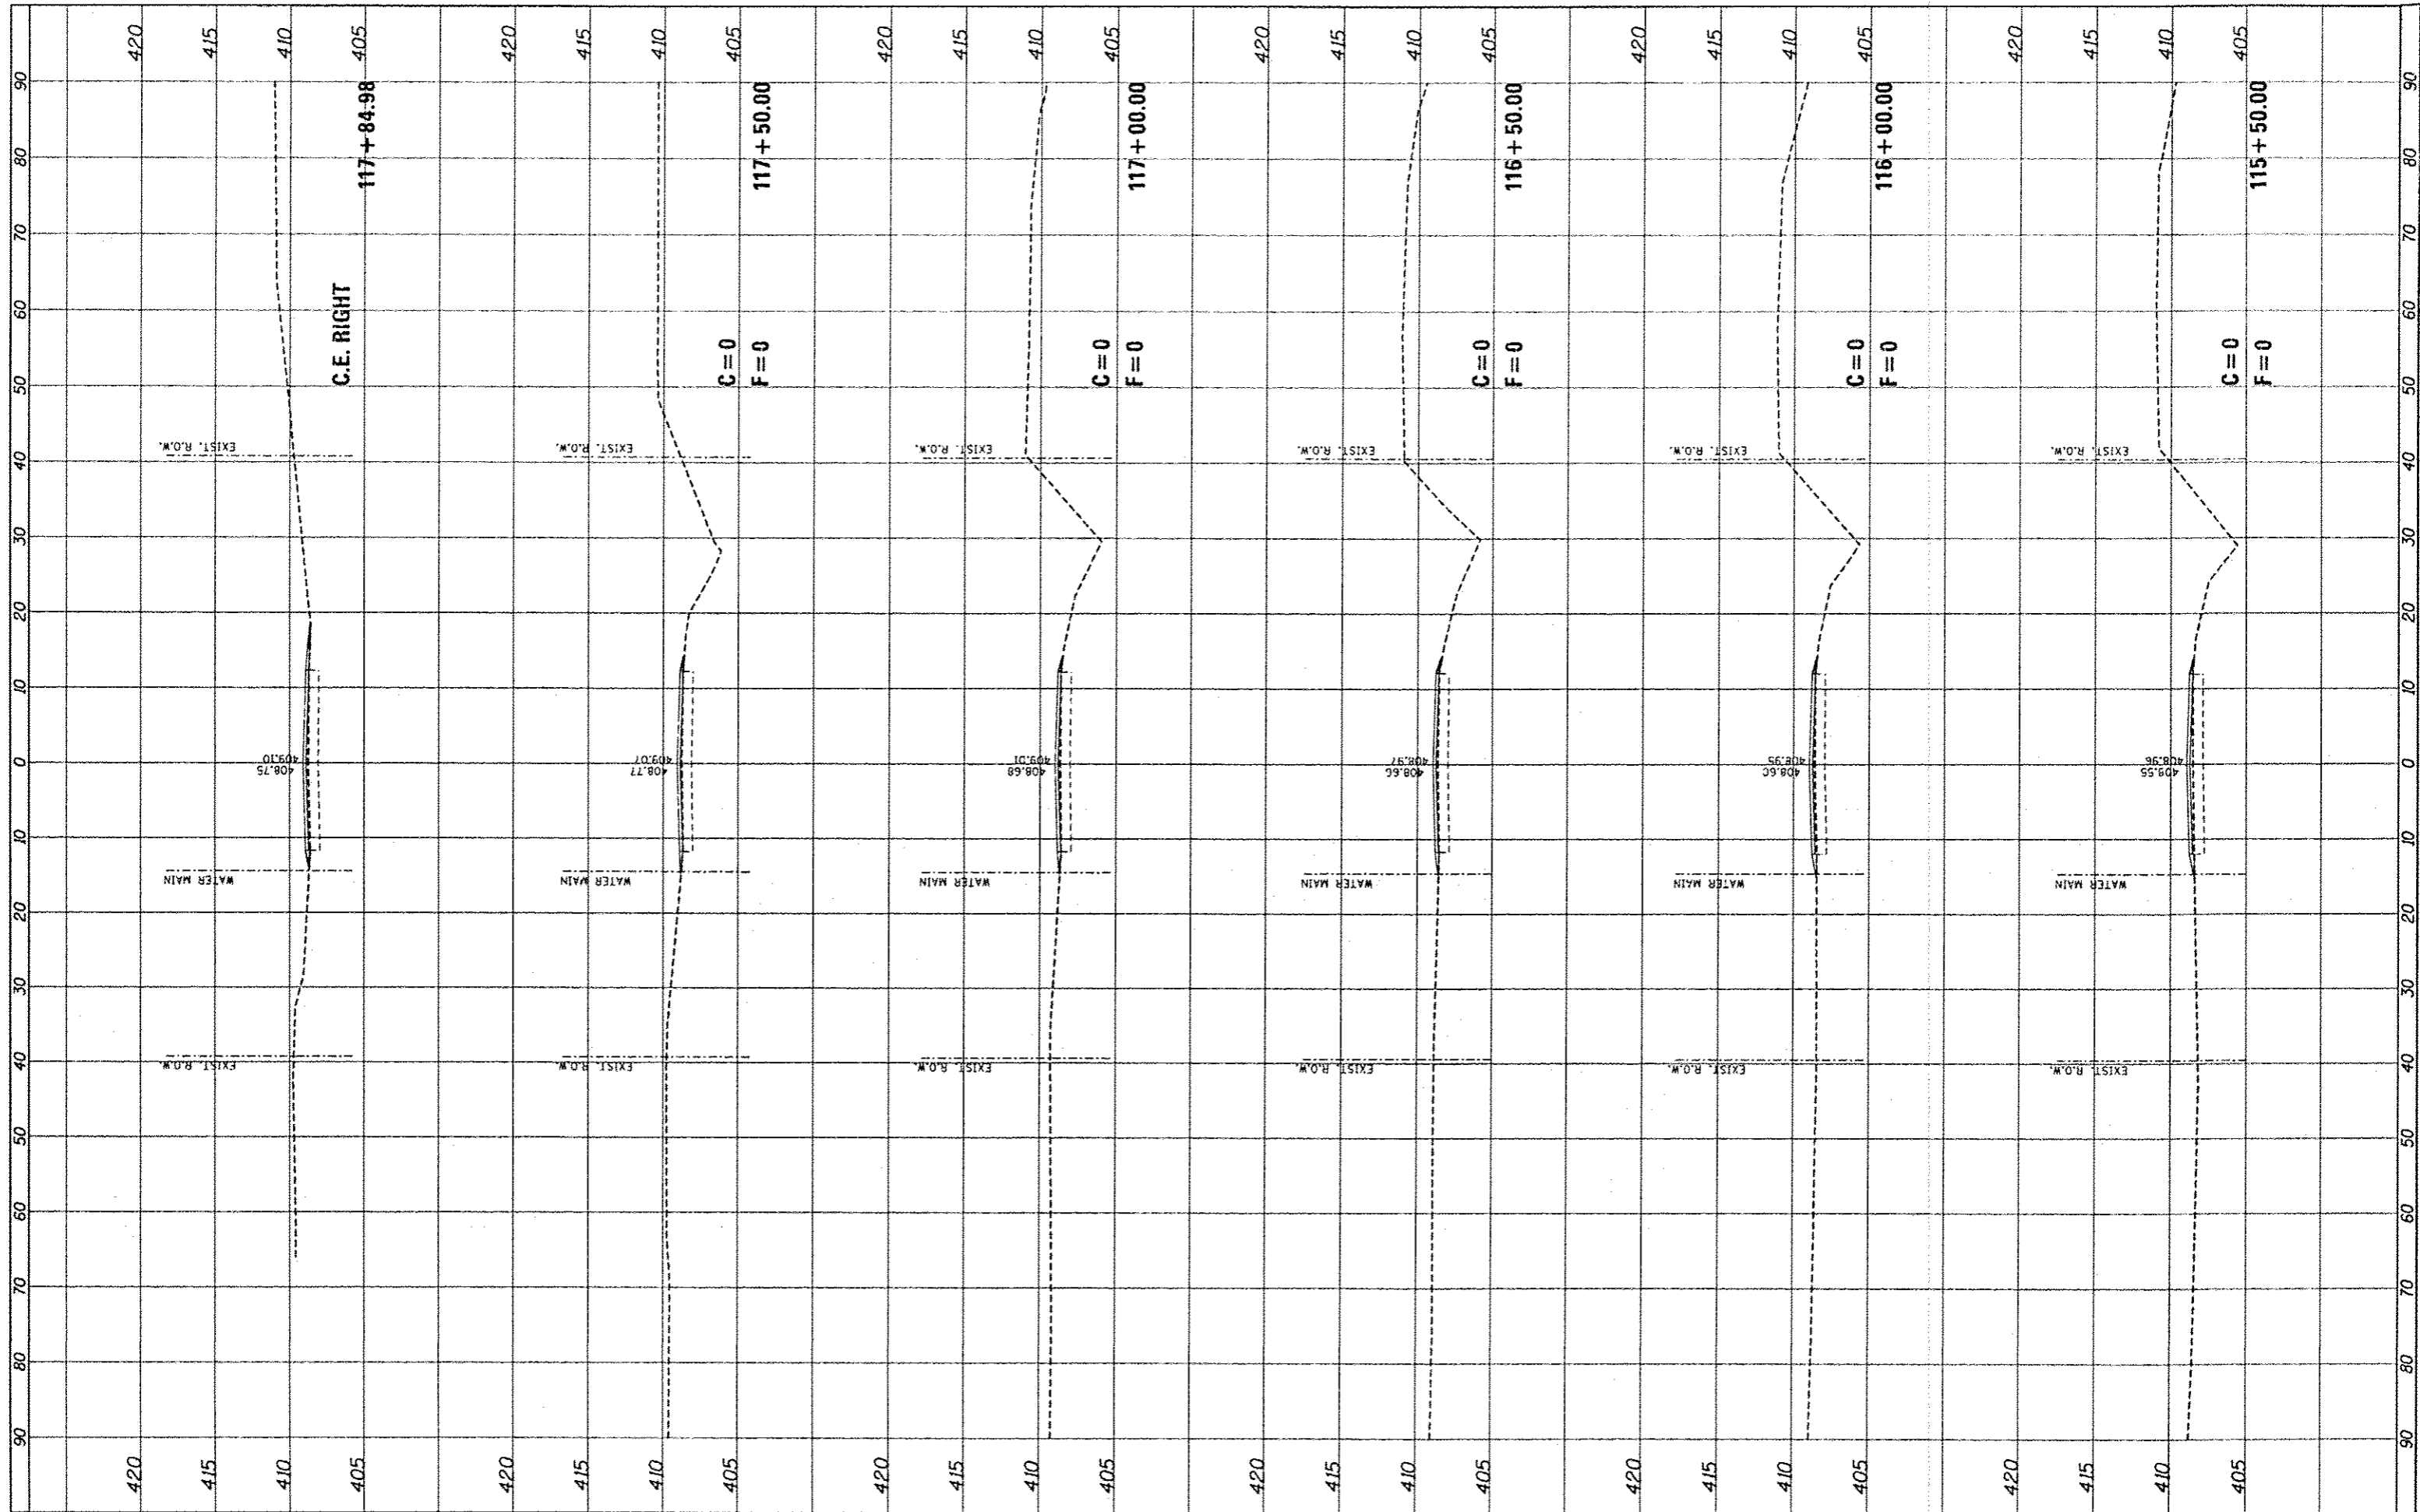

FILE NAME:
 *p10c_01.dwg

USER NAME:
 DESIGNED - SAS
 DRAWN - JJB
 CHECKED - BFK
 DATE - 10/24/12

REVISED -
 REVISED -
 REVISED -
 REVISED -

CITY OF MADISON
OLD MADISON ROAD PHASE 2

CROSS SECTIONS
 SCALE: 1"=10' SHEET NO. 6 OF 17 SHEETS STA. 115+50.00 TO STA. 117+84.98

F.A. RTE.	SECTION	COUNTY	TOTAL SHEETS	SHEET NO.
	11-00054-01-WR	MADISON	46	35
			CONTRACT NO. 97513	
ILLINOIS FED. AID PROJECT				