


FINAL SURVEY	SURVEYED	DATE
NOTE BOOK	PLOTTED	
AREAS CHECKED	TEMPLATE	
NO.	AREAS CHECKED	

ORIGINAL SURVEY	SURVEYED	DATE
NOTE BOOK	PLOTTED	
AREAS CHECKED	TEMPLATE	
NO.	AREAS CHECKED	

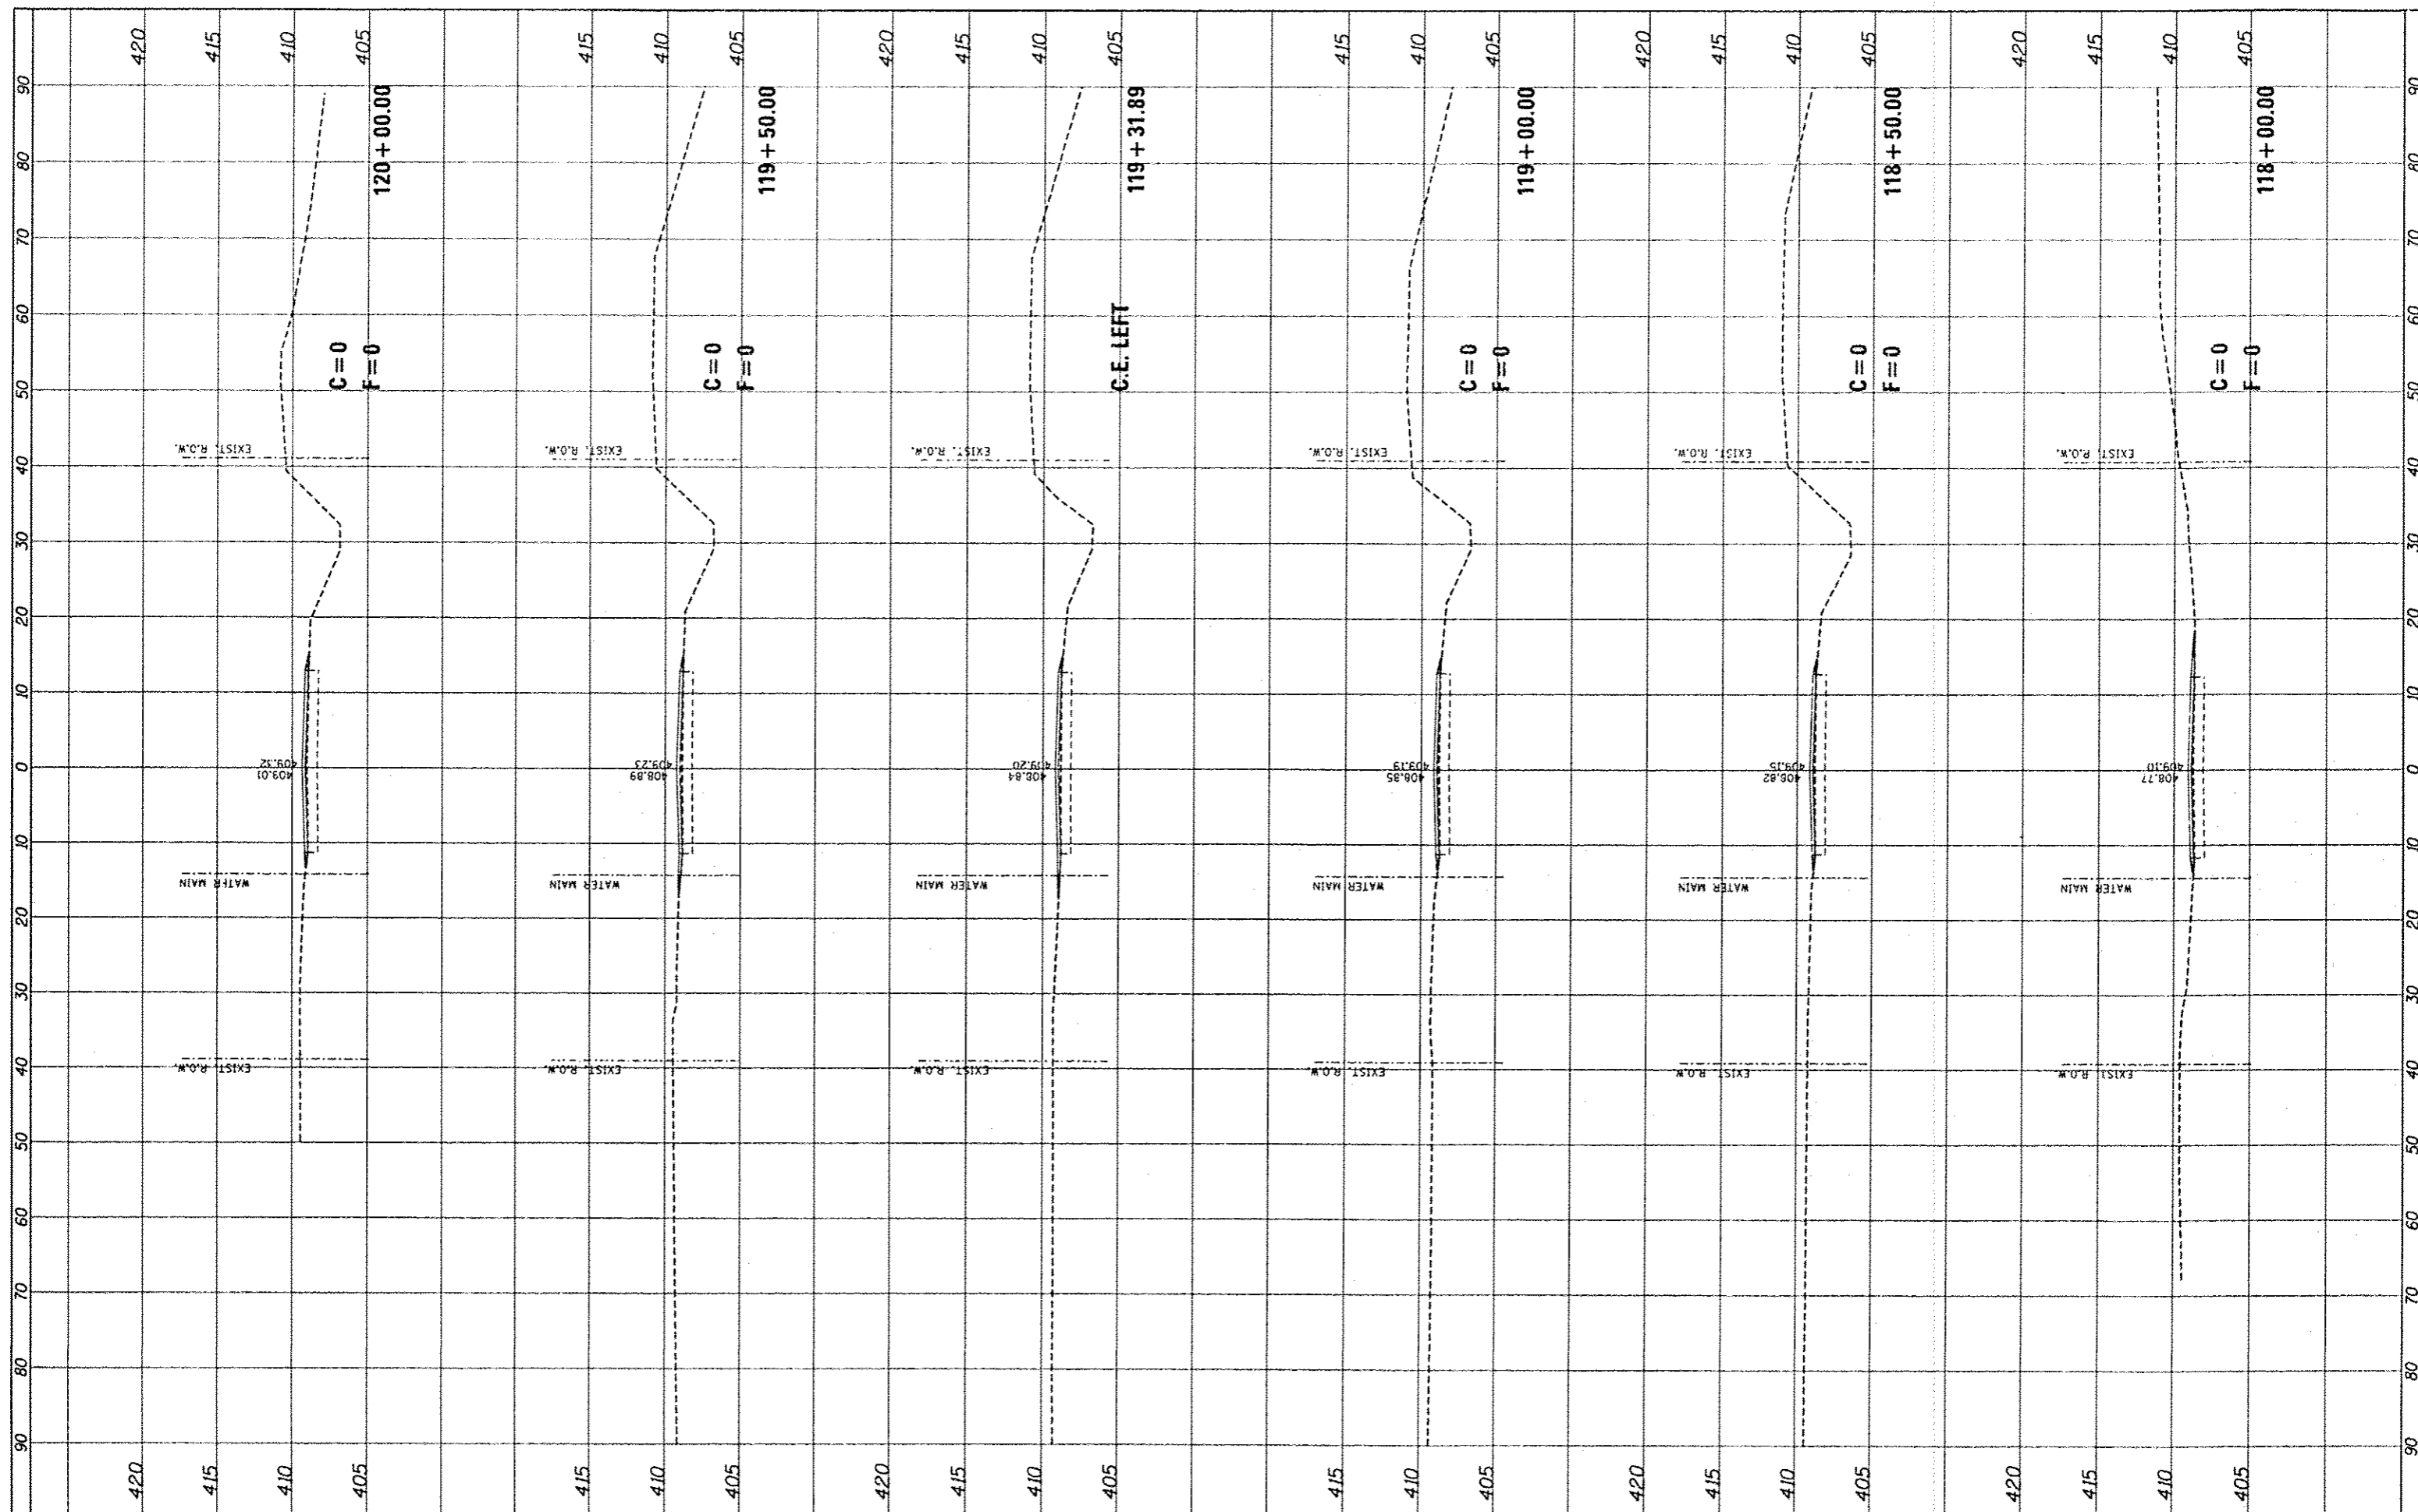

FILE NAME	xsp10t_01dmad.dgn
-----------	-------------------

USER NAME	ramesh
DESIGNED	SAS
DRAWN	JJB
CHECKED	BFK
DATE	10/24/12

REVISIONS	
REVISIONS	
REVISIONS	
REVISIONS	

**CITY OF MADISON
OLD MADISON ROAD PHASE 2**

CROSS SECTIONS	
SCALE: 1"=10'	SHEET NO. 7 OF 17 SHEETS
STA. 118+00.00 TO STA. 120+00.00	

F.A. RTE.	SECTION	COUNTY	TOTAL SHEETS	SHEET NO.
	11-00054-01-WR	MADISON	46	36
			CONTRACT NO. 97513	
ILLINOIS FED. AID PROJECT				