


FINAL	DATE
SURETY	BY
NOTE BOOK	PLOTTED
AREAS CHECKED	TEMP-LITE
	NO.

ORIGINAL	DATE
SURETY	BY
NOTE BOOK	PLOTTED
AREAS CHECKED	TEMP-LITE
	NO.

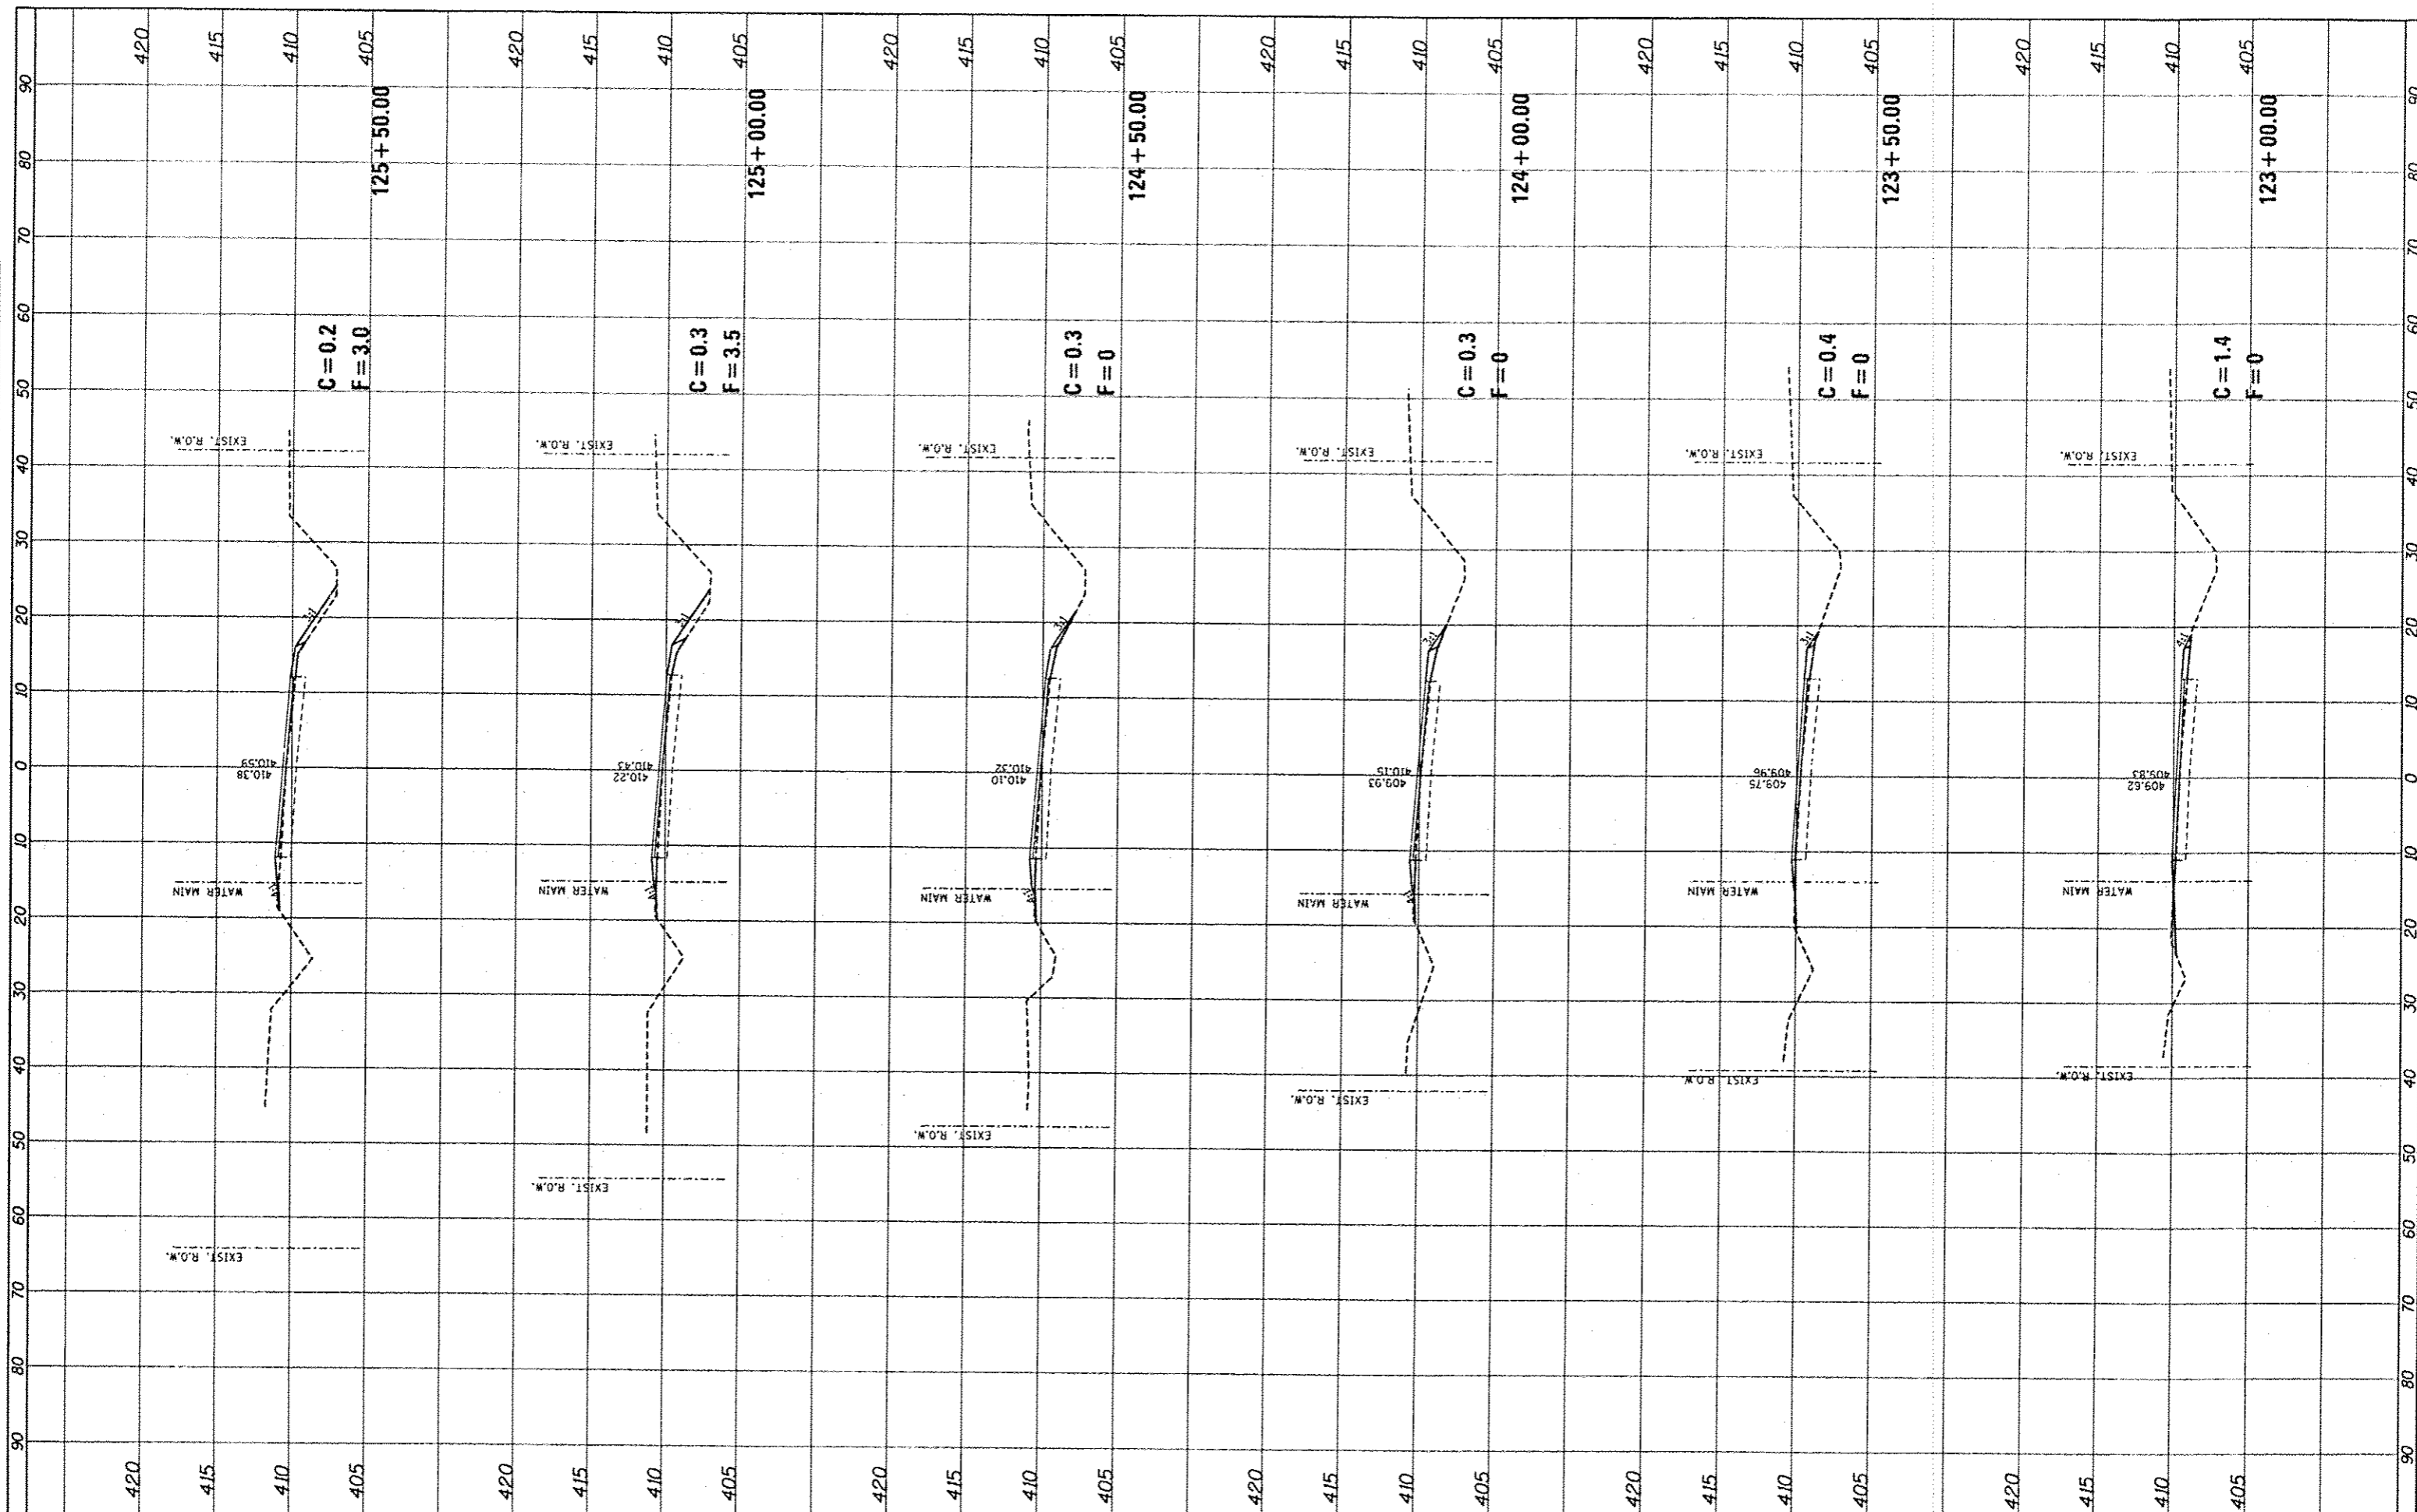

FILE NAME: \*plot\_olmad.dgn

USER NAME: \*amash  
 DESIGNED: - SAS  
 DRAWN: - JJB  
 CHECKED: - BFK  
 DATE: - 10/24/12

REVISED: -  
 REVISED: -  
 REVISED: -  
 REVISED: -

**CITY OF MADISON  
 OLD MADISON ROAD PHASE 2**

**CROSS SECTIONS**  
 SCALE: 1"=10'  
 SHEET NO. 9 OF 17 SHEETS  
 STA. 123+00.00 TO STA. 125+50.00

F.A. RTE.	SECTION	COUNTY	TOTAL SHEETS	SHEET NO.
	11-00054-01-WR	MADISON	46	38
CONTRACT NO. 97513				
ILLINOIS FED. AID PROJECT				