


FINAL	DATE
SURVEY	
NOTED	
PLOTTED	
TEMPLATE	
AREAS	
CHECKED	

ORIGINAL	DATE
SURVEY	
NOTED	
PLOTTED	
TEMPLATE	
AREAS	
CHECKED	

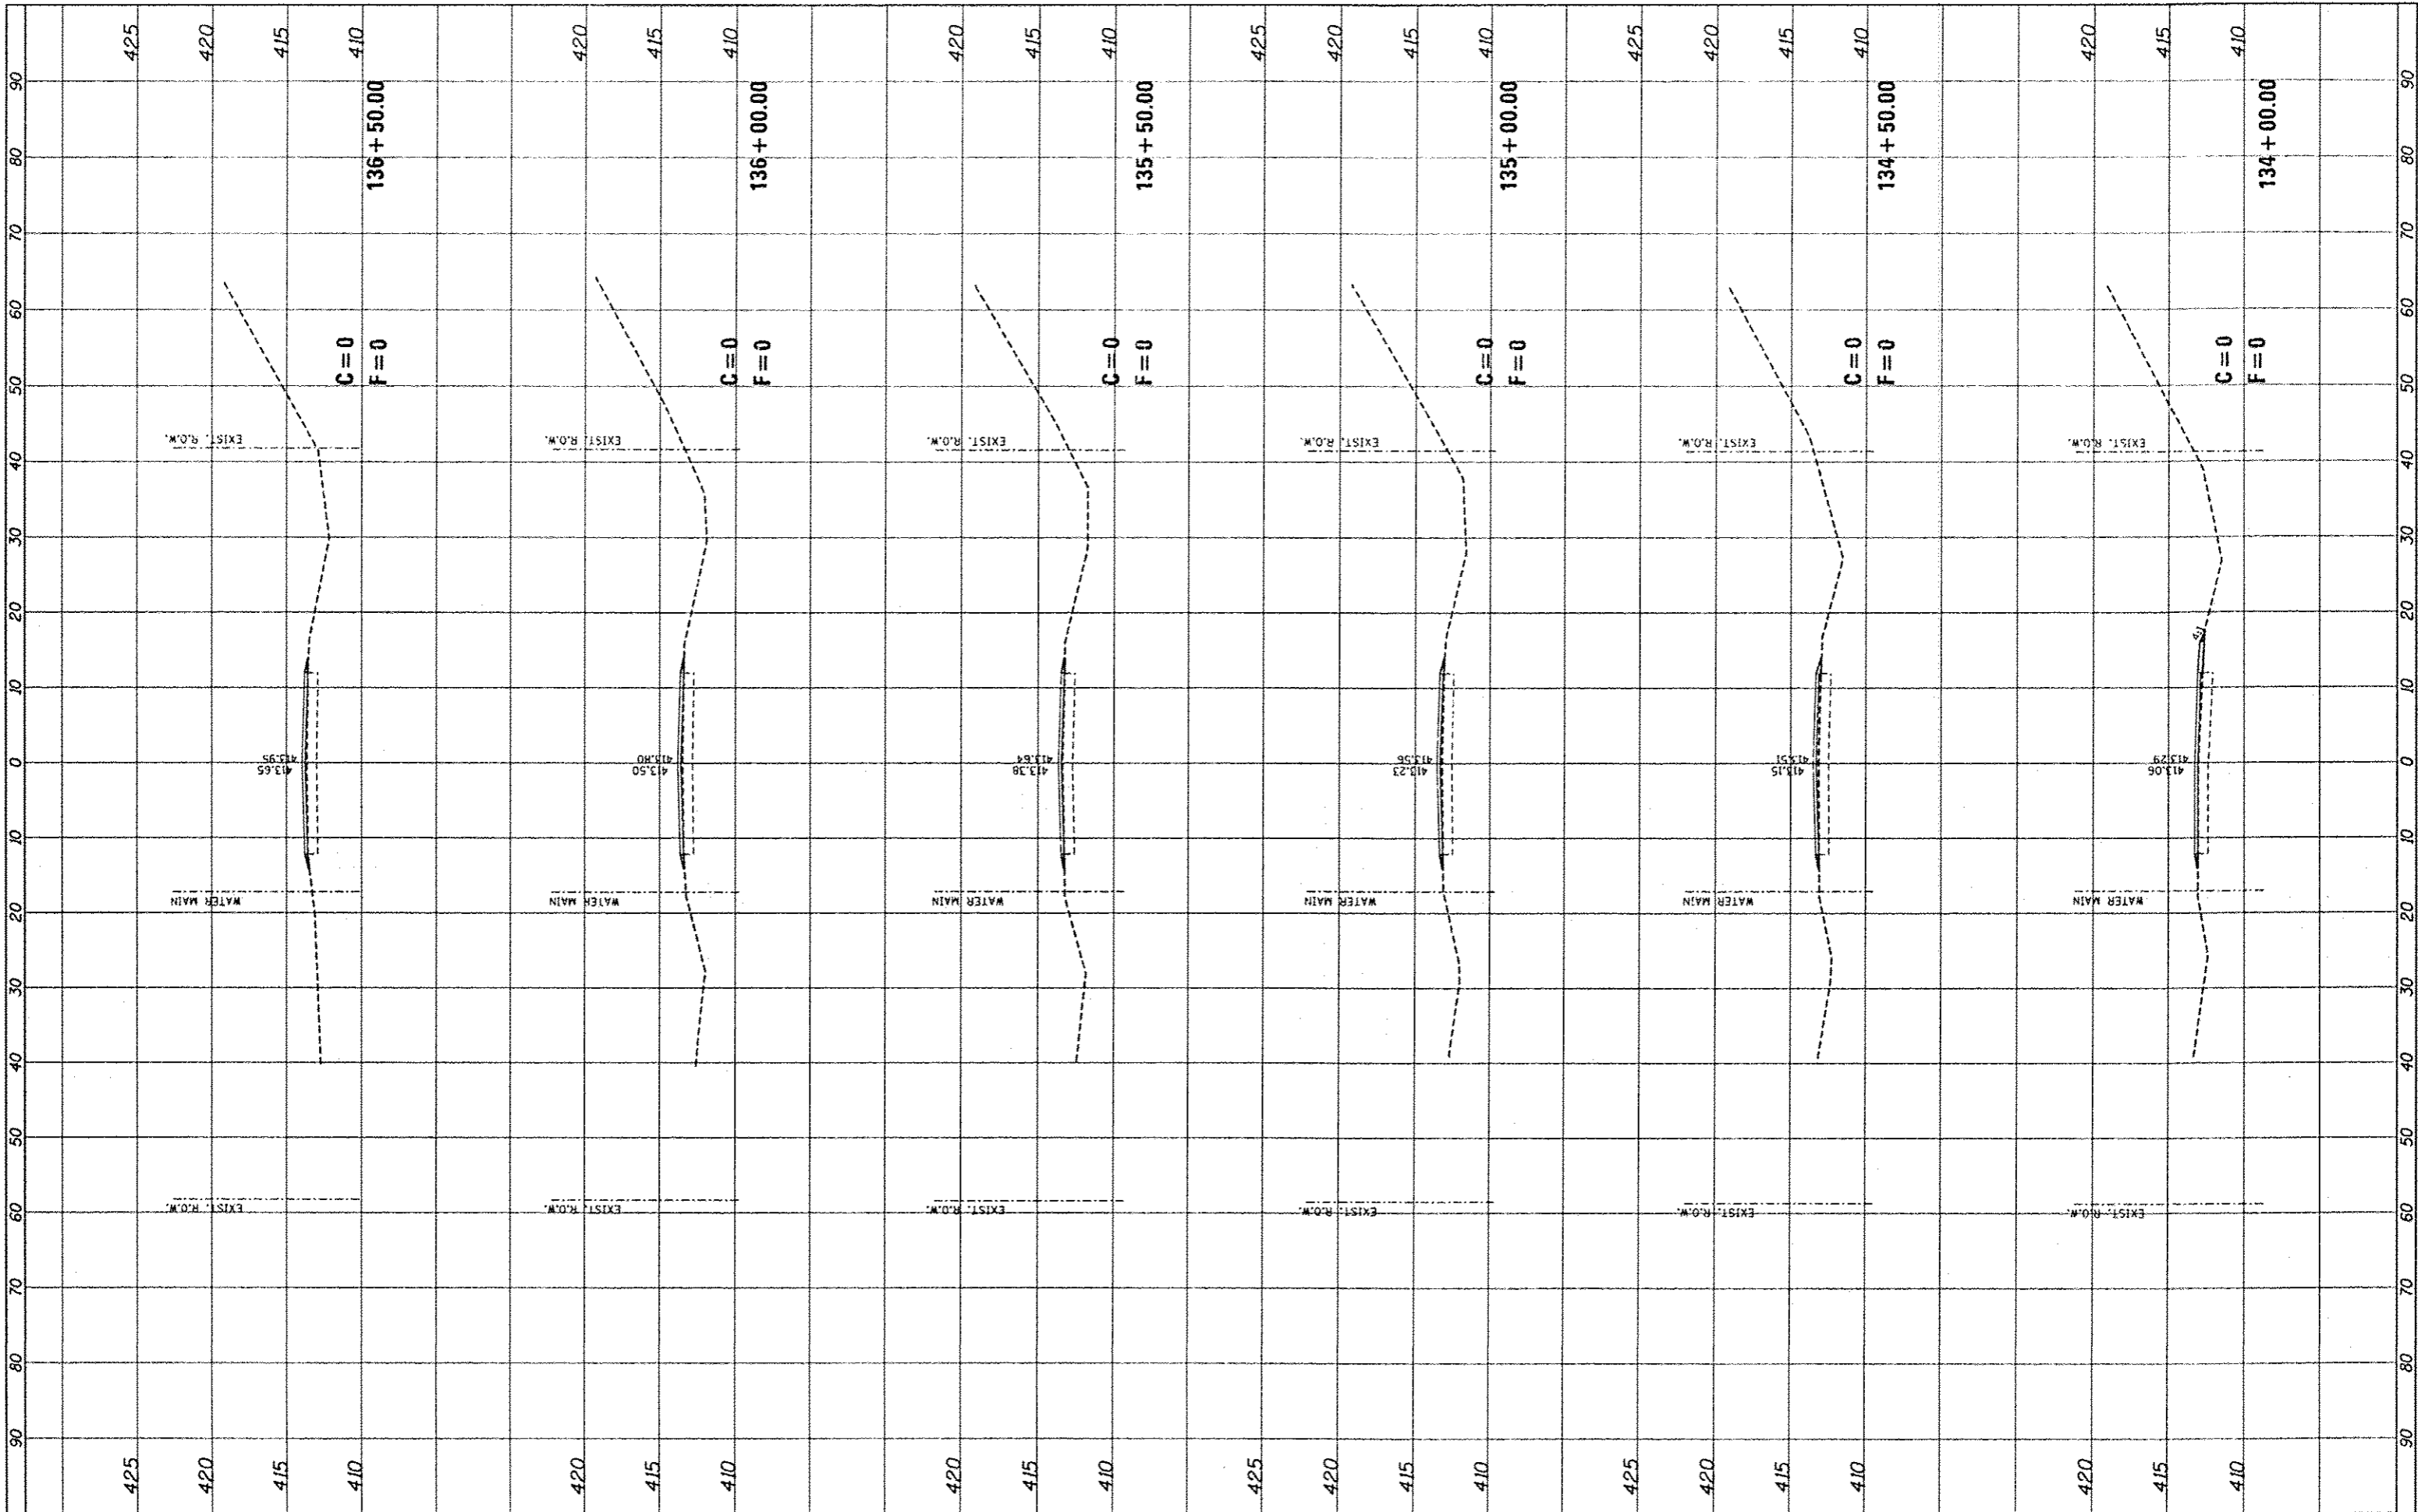

FILE NAME *
 *plot_oldmad.dgn

USER NAME * ramesh
 PLOT SCALE * #SCALE*
 PLOT DATE * 12/26/2012

DESIGNED - SAS
 DRAWN - JJB
 CHECKED - BFK
 DATE - 10/24/12

REVISED -
 REVISED -
 REVISED -
 REVISED -

**CITY OF MADISON
 OLD MADISON ROAD PHASE 2**

CROSS SECTIONS
 SCALE: 1"=10'
 SHEET NO. 13 OF 17 SHEETS
 STA. 134+00.00 TO STA. 136+50.00

F.A. RTE.	SECTION	COUNTY	TOTAL SHEETS	SHEET NO.
	11-00054-01-WR	MADISON	46	42
			CONTRACT NO. 97513	
ILLINOIS FED. AID PROJECT				