


|              |      |
|--------------|------|
| FINAL SURVEY | DATE |
| SURVEYED     |      |
| NOTED        |      |
| NO. _____    |      |

|                 |      |
|-----------------|------|
| ORIGINAL SURVEY | DATE |
| SURVEYED        |      |
| NOTED           |      |
| NO. _____       |      |

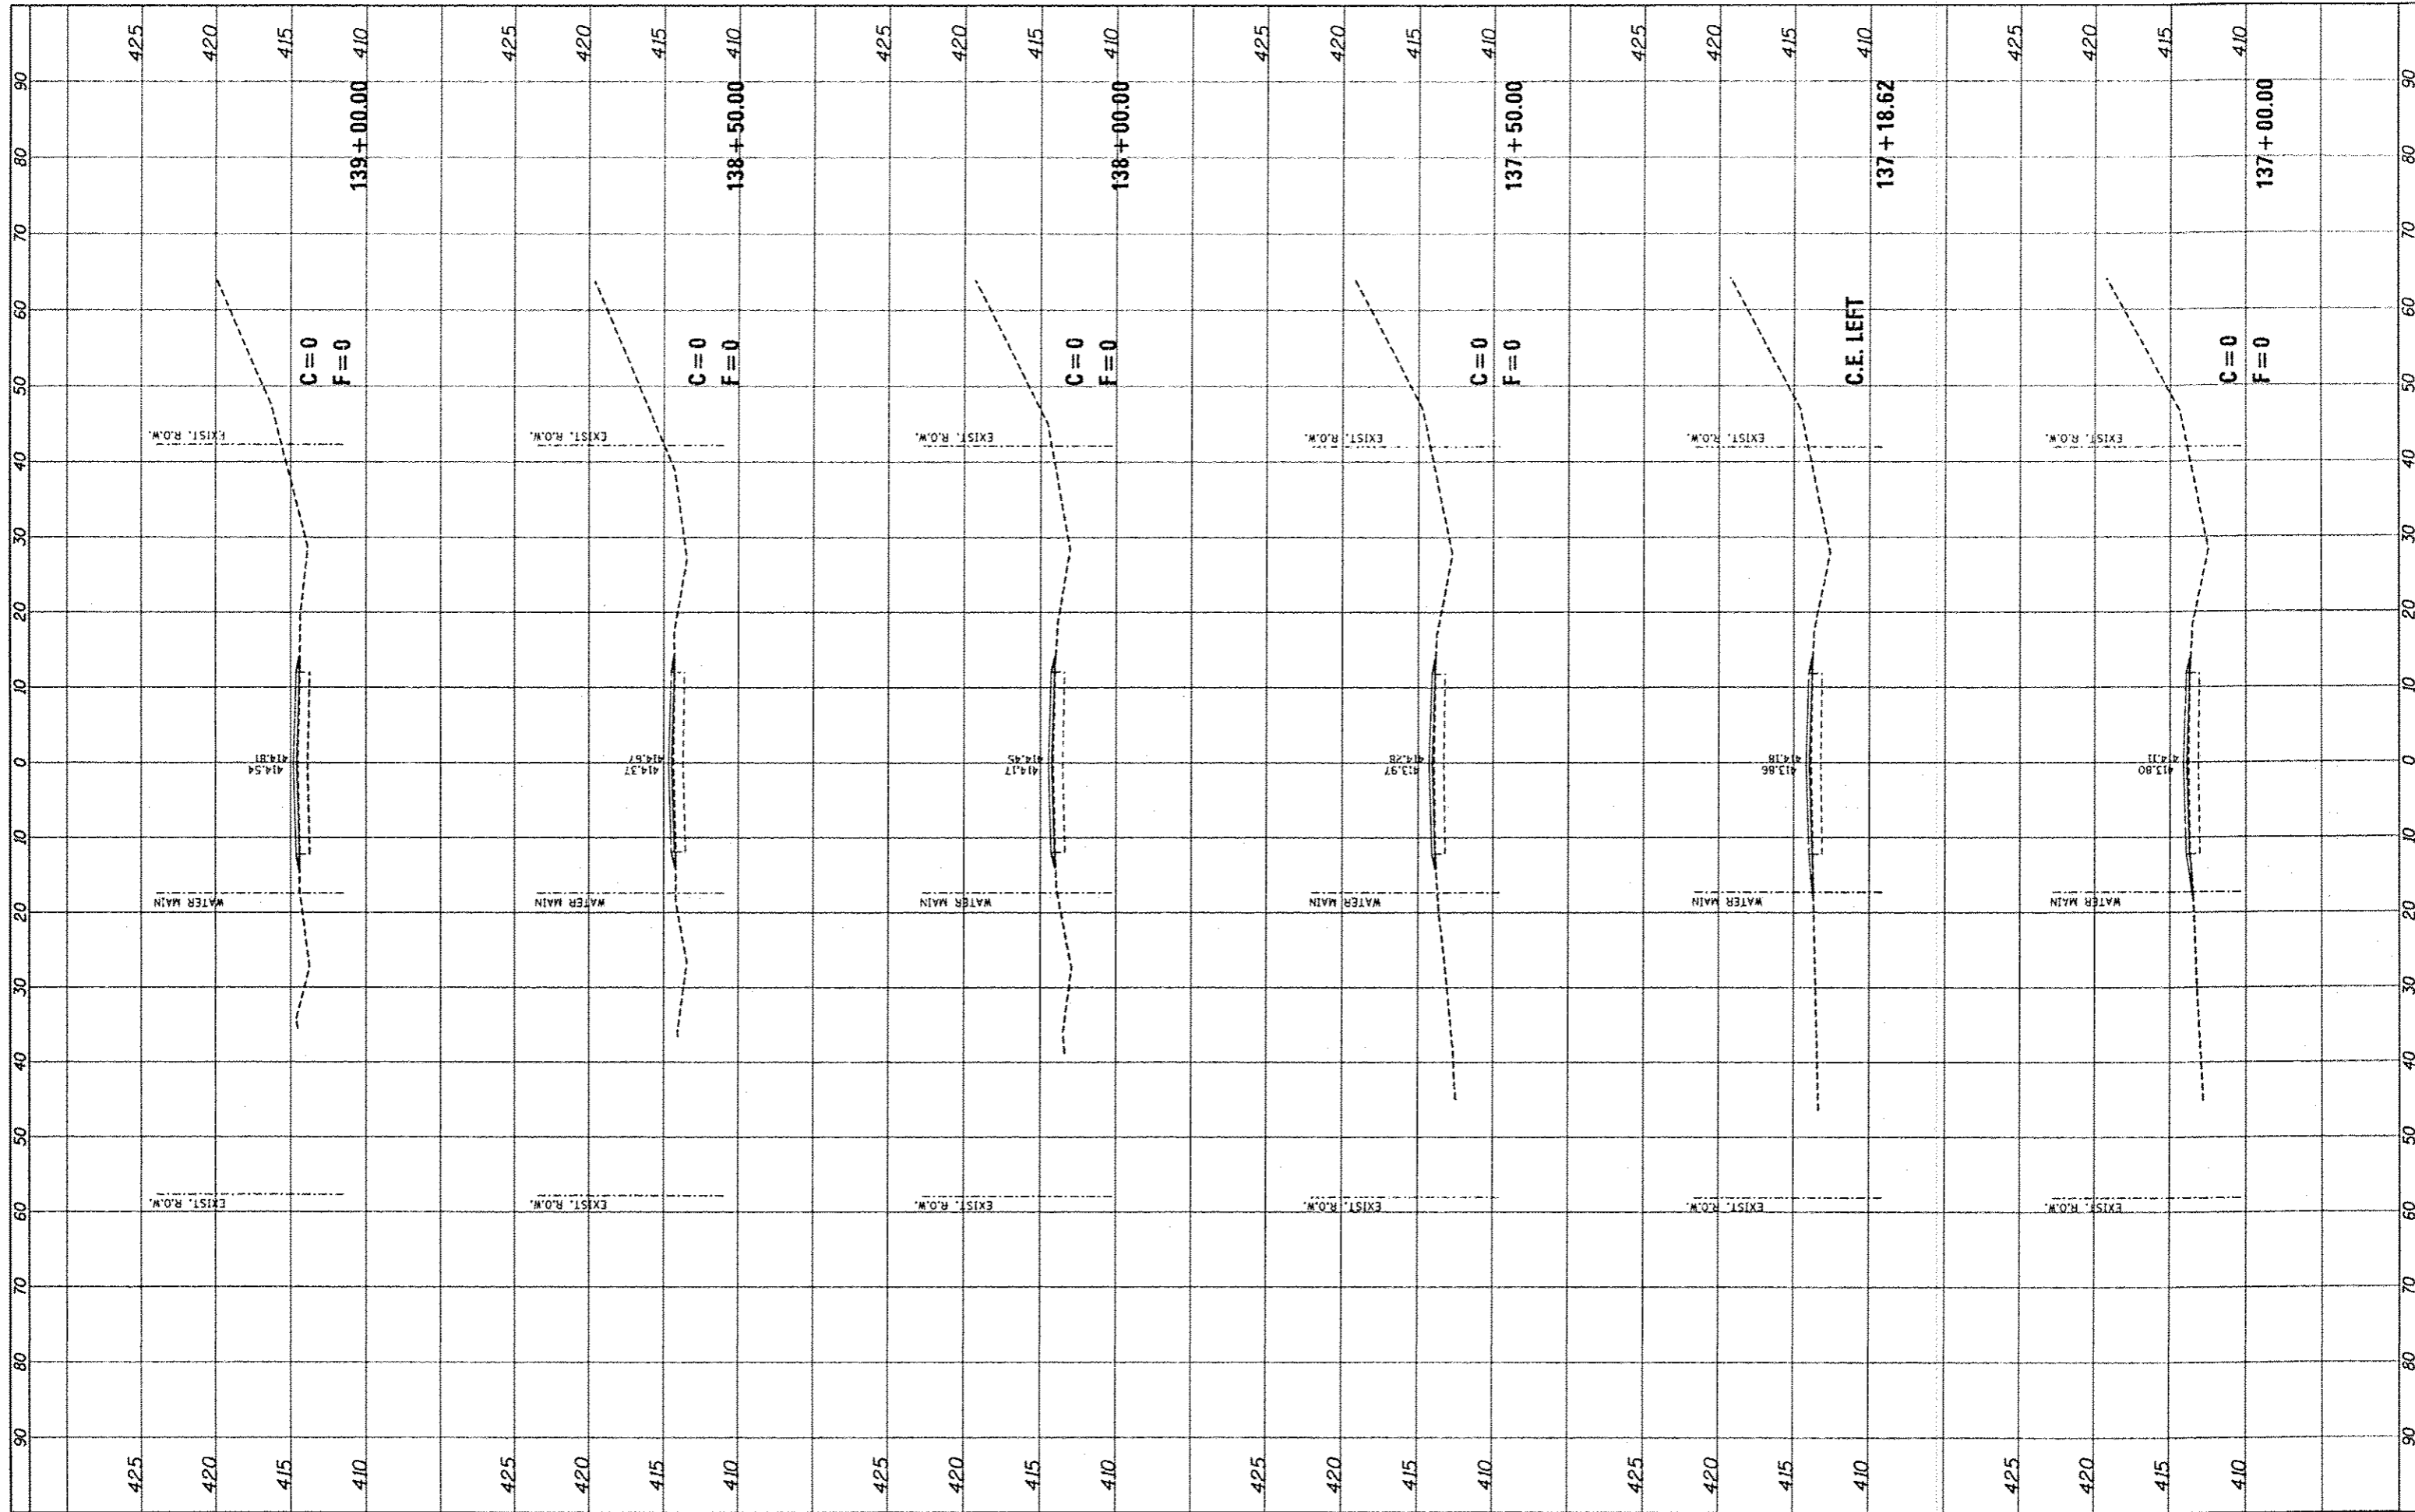

FILE NAME : xplot.oldend.dgn

USER NAME : ramesh  
 PLOT SCALE : \*SCALE\*  
 PLOT DATE : 12/26/2012

DESIGNED - SAS  
 DRAWN - SAS  
 CHECKED - BFK  
 DATE - 10/24/12

REVISED -  
 REVISED -  
 REVISED -  
 REVISED -

**CITY OF MADISON  
 OLD MADISON ROAD PHASE 2**

**CROSS SECTIONS**

SCALE: 1"=10' SHEET NO. 14 OF 17 SHEETS STA. 137+00.00 TO STA. 139+00.00

|                           |                |         |                    |           |
|---------------------------|----------------|---------|--------------------|-----------|
| F.A. RTE.                 | SECTION        | COUNTY  | TOTAL SHEETS       | SHEET NO. |
|                           | 11-00054-01-WR | MADISON | 46                 | 43        |
|                           |                |         | CONTRACT NO. 97513 |           |
| ILLINOIS FED. AID PROJECT |                |         |                    |           |