


DATE	BY
STARTED	
PLOTTED	
NOTE BOOK	
AREAS CHECKED	

DATE	BY
STARTED	
PLOTTED	
NOTE BOOK	
AREAS CHECKED	

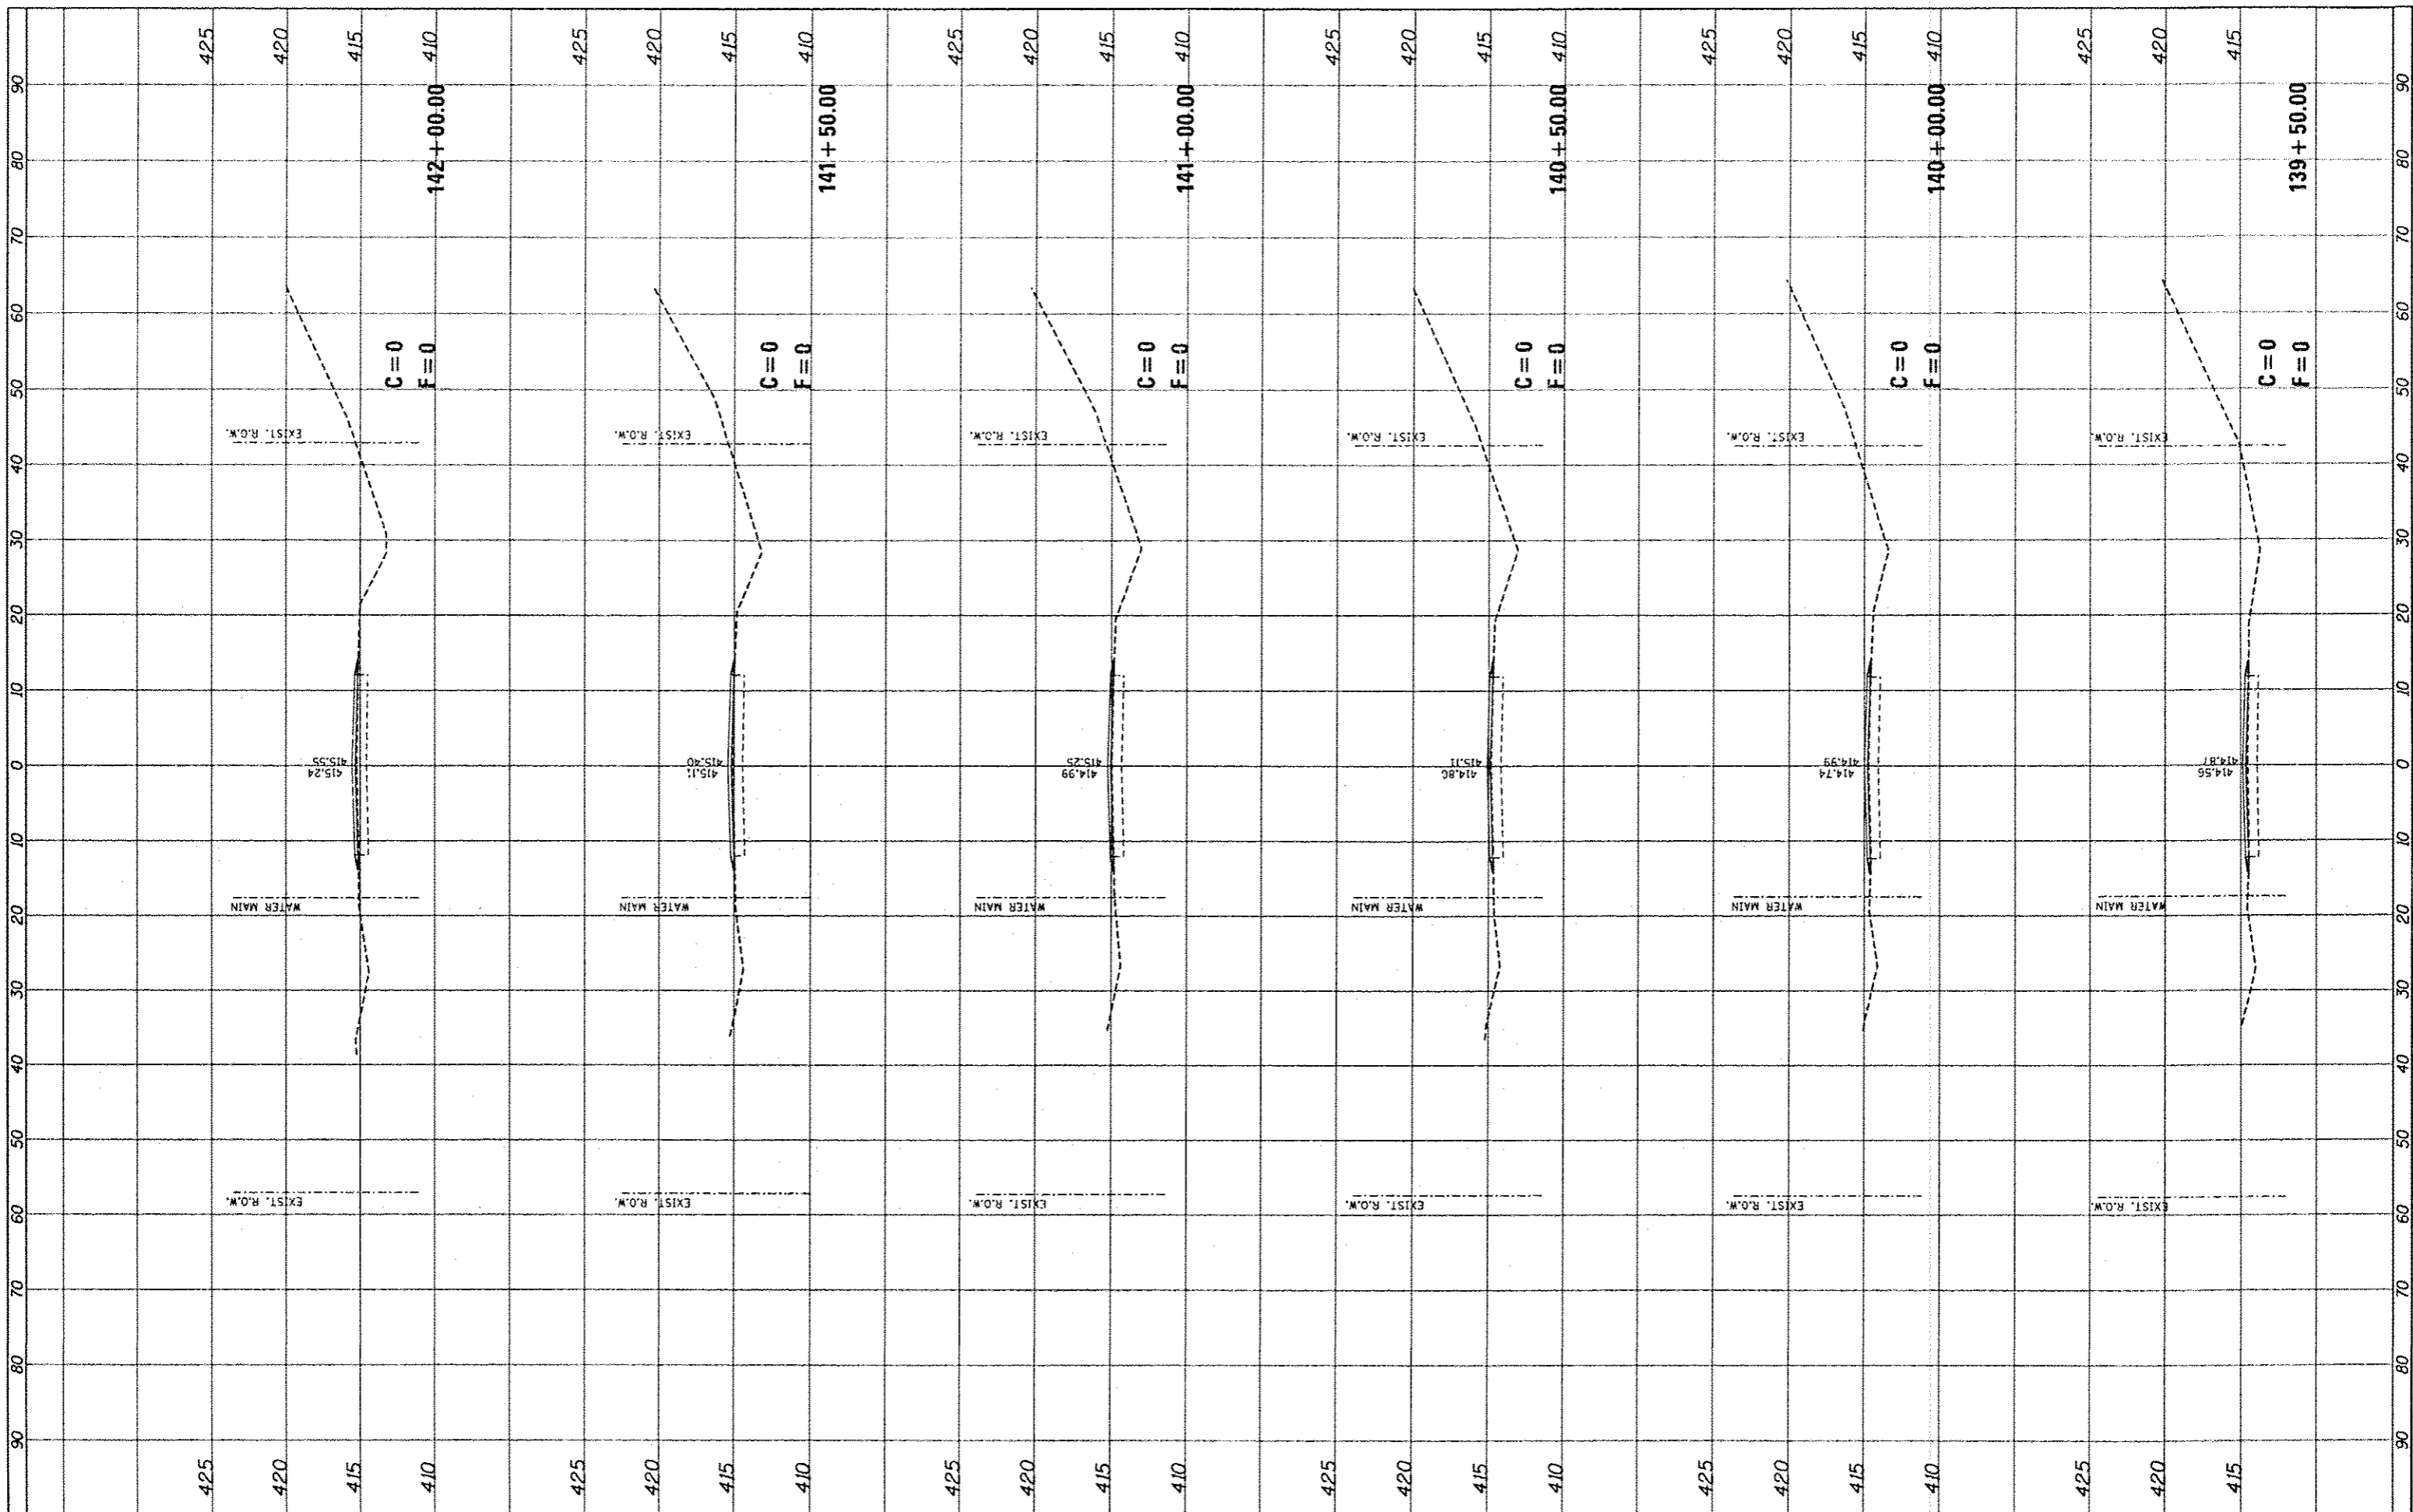

FILE NAME *
*plot_olddmad.dgn

USER NAME * ramash
DESIGNED - SAS
DRAWN - JJB
CHECKED - BFK
DATE - 10/24/12

REVISED -
REVISED -
REVISED -
REVISED -

**CITY OF MADISON
OLD MADISON ROAD PHASE 2**

CROSS SECTIONS

SCALE: 1"=10' SHEET NO. 15 OF 17 SHEETS STA. 139+50.00 TO STA. 142+00.00

F.A. RTE.	SECTION	COUNTY	TOTAL SHEETS	SHEET NO.
	11-00054-01-WR	MADISON	46	44
CONTRACT NO. 97513				
ILLINOIS FED. AID PROJECT				