







STATE OF ILLINOIS
DEPARTMENT OF TRANSPORTATION

F.A.I. RTE.	SECTION	COUNTY	TOTAL SHEETS	SHEET NO.
80	32-3HR-1	GRUNDY	88	55
STA.	TO STA.			
FED. ROAD DIST. NO.	ILLINOIS	FED. AID PROJECT		

SHEET NO. B28
OF 35 SHEETS




STATE OF ILLINOIS
DEPARTMENT OF PUBLIC WORKS & BUILDINGS
DIVISION OF HIGHWAYS

PROJECT NO.	DATE	SCALE	SHEET NO.	TOTAL SHEETS
F.A.I. 5974	Grundy	1/4" = 1'-0"	55	88

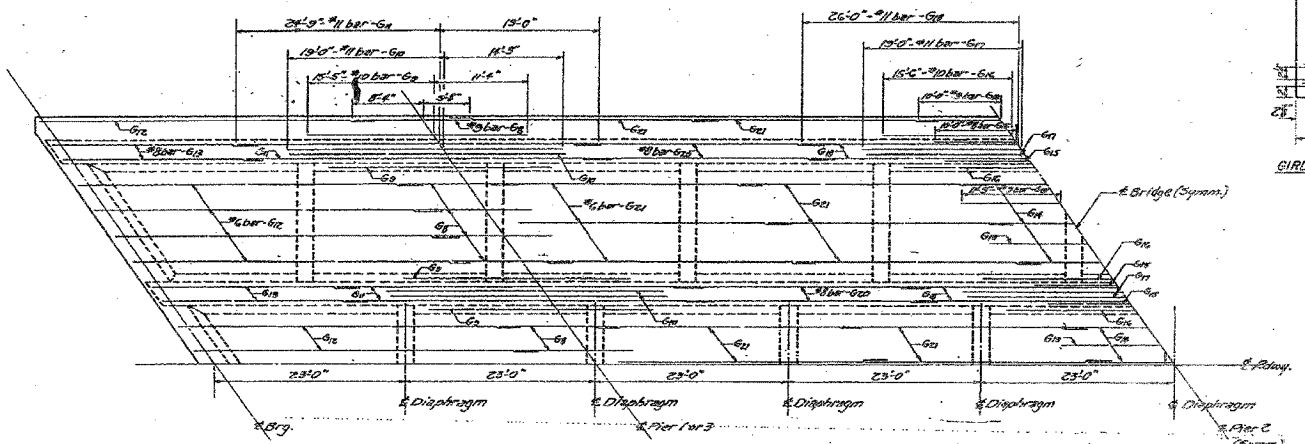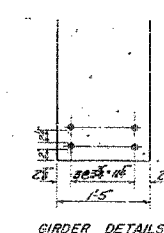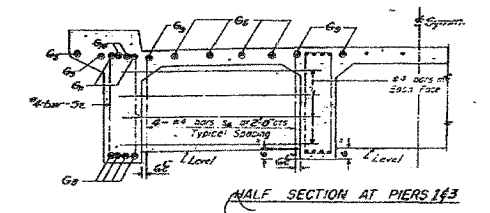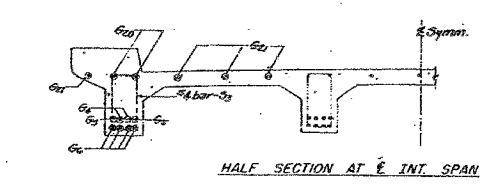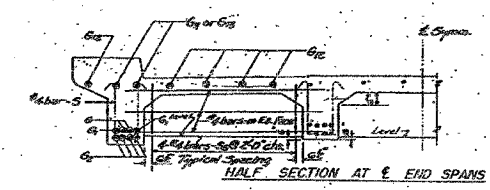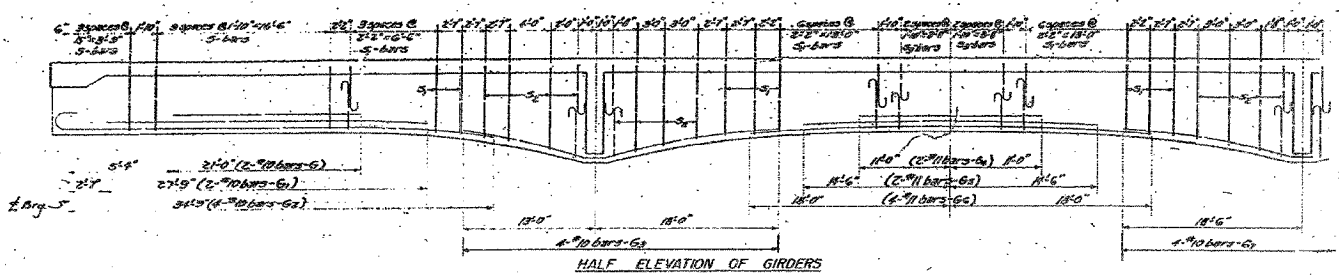



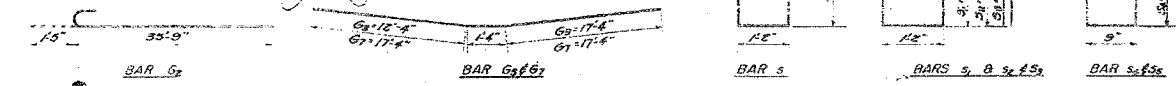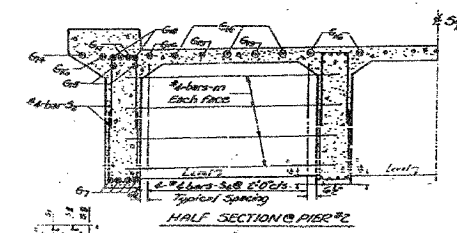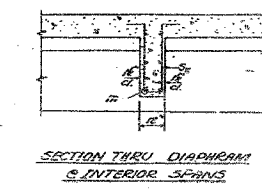

GIRDER DETAILS
BRIDGE OVER F.A.I. RT. 6
F.A.I. RT. 6 SEC. 32-3HR-1
GRUNDY COUNTY
STA. 1266+24.53 (F.A.I. RT. 6)

FOR INFORMATIONAL
USE ONLY

DESIGNED: T. Tomala
CHECKED: J. D.
DATE: Nov. 14, 1957
DRAWN: M. J. ...
CHECKED: R. R. ...

REVISIONS	NAME	DATE

ILLINOIS DEPARTMENT OF TRANSPORTATION
EXISTING PLANS
F.A.I. 80 (I-80)
F.A.U. 5974 (ASHLEY ROAD) OVER I-80
SECTION 32-3HR-1
GRUNDY COUNTY
STATION 110+00.00 STRUCTURE NO. 032-0113
DESIGNED BY: JML
DATE: 09/09/05
DRAWN BY: DJM
CHECKED BY: MSW