


STATE OF ILLINOIS
DEPARTMENT OF TRANSPORTATION

F.A.I. RTE.	SECTION	COUNTY	TOTAL SHEETS	SHEET NO.
80	32-3HBR-1	GRUNDY	88	61
STA.		TO STA.		
FED. ROAD DIST. NO.		ILLINOIS FED. AID PROJECT		

SHEET NO. B34
OF 35 SHEETS

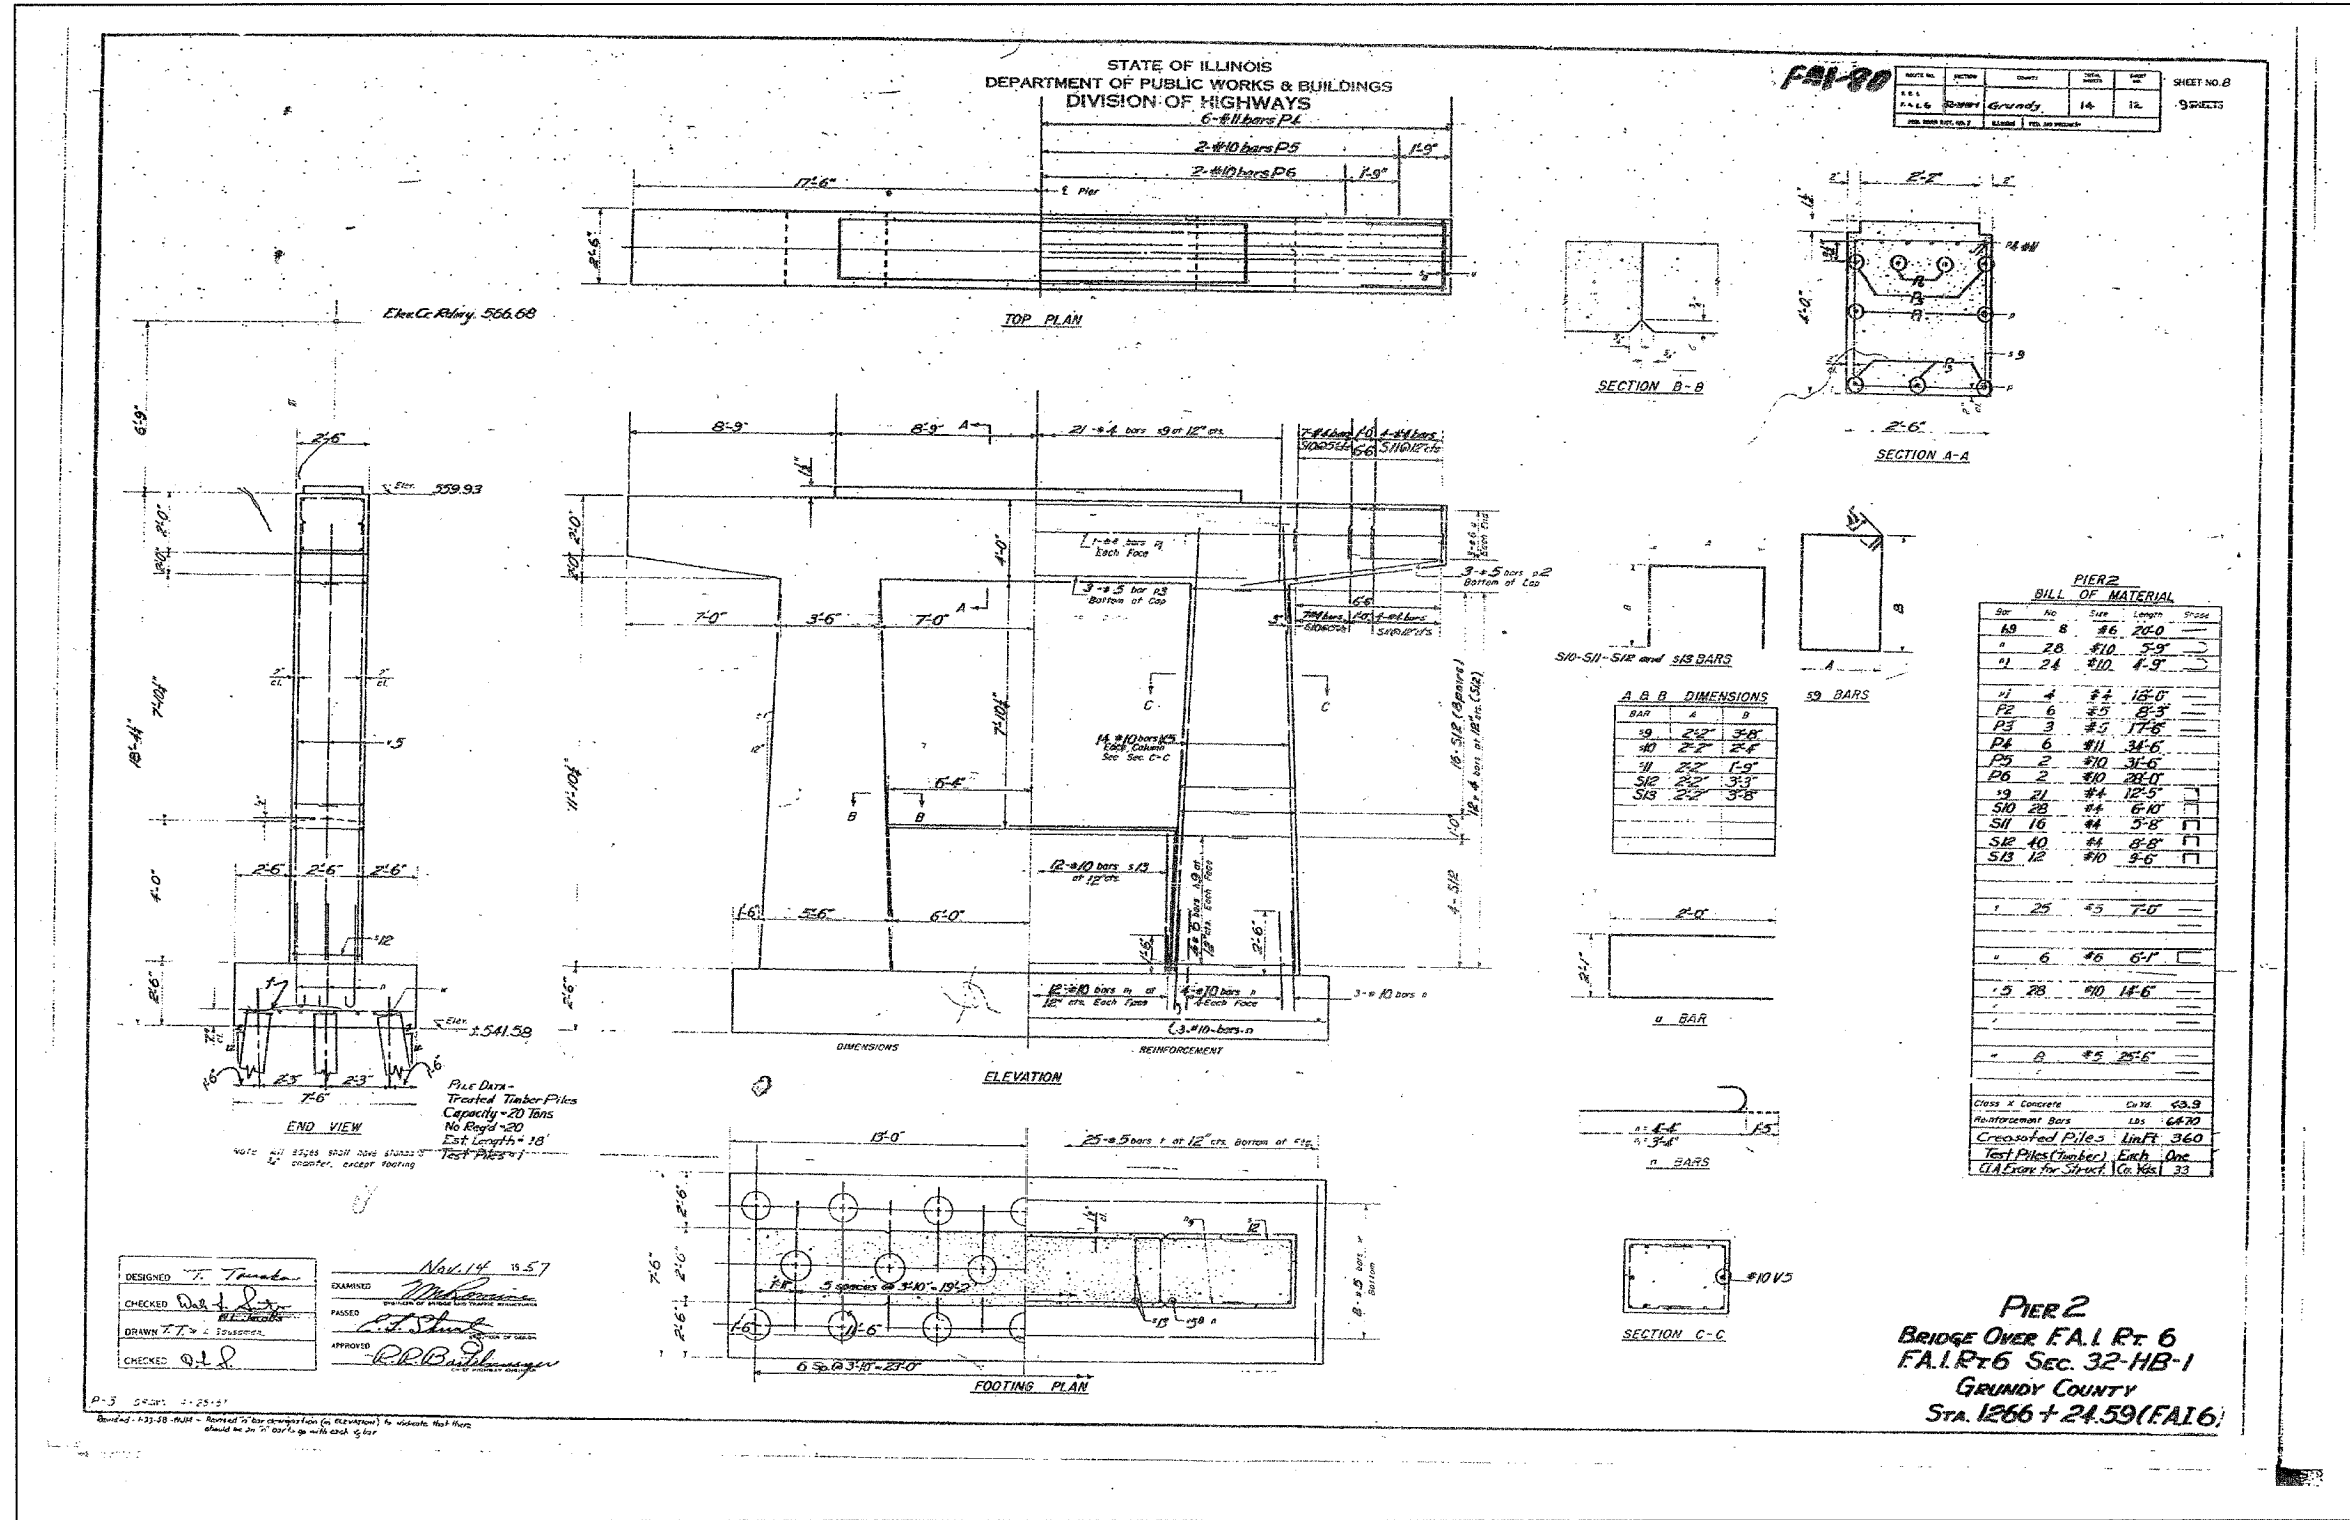

PIER 2
BRIDGE OVER F.A.I. Rt. 6
F.A.I. Rt. 6 Sec. 32-HB-1
GRUNDY COUNTY
Sta. 1266 + 24.59 (FAI 6)

PIER 2
BILL OF MATERIAL

Bar No.	Size	Length	Splice

Class X Concrete C14 63.9
Reinforcement Bars Lbs 6470
Crested Piles Linft 360
Test Piles (Timber) Each One
GLA Est for Struct. Co. Post 33

**FOR INFORMATIONAL
USE ONLY**

DESIGNED: T. Tomaka
CHECKED: Dale J. P...
DRAWN: Z.T. ...
CHECKED: Q.J. ...

EXAMINED: ...
PASSED: ...
APPROVED: ...

Nov 14 1957