



F.A.I. RTE.	SECTION	COUNTY	TOTAL SHEETS	SHEET NO.
80	32-3HBR-1	GRUNDY	88	76
STA. 102+29.53 TO STA. 103+50.00				
FED. ROAD DIST. NO. ILLINOIS FED. AID PROJECT				

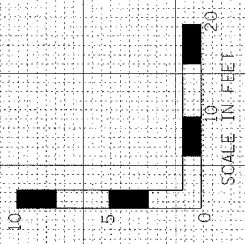

DATE	
BY	
FINI	
SURVEY	
NOTE BOOK	
TEMP. VZ	
AREAS CHECKED	
NO.	

DATE	
BY	
ORIGINAL	
SURVEY	
NOTE BOOK	
TEMP. VZ	
AREAS CHECKED	
NO.	

PLOT DATE = *DATE*
 FILE NAME = *FILEL*
 PLOT SCALE = *SCALE*
 USER NAME = *USER*

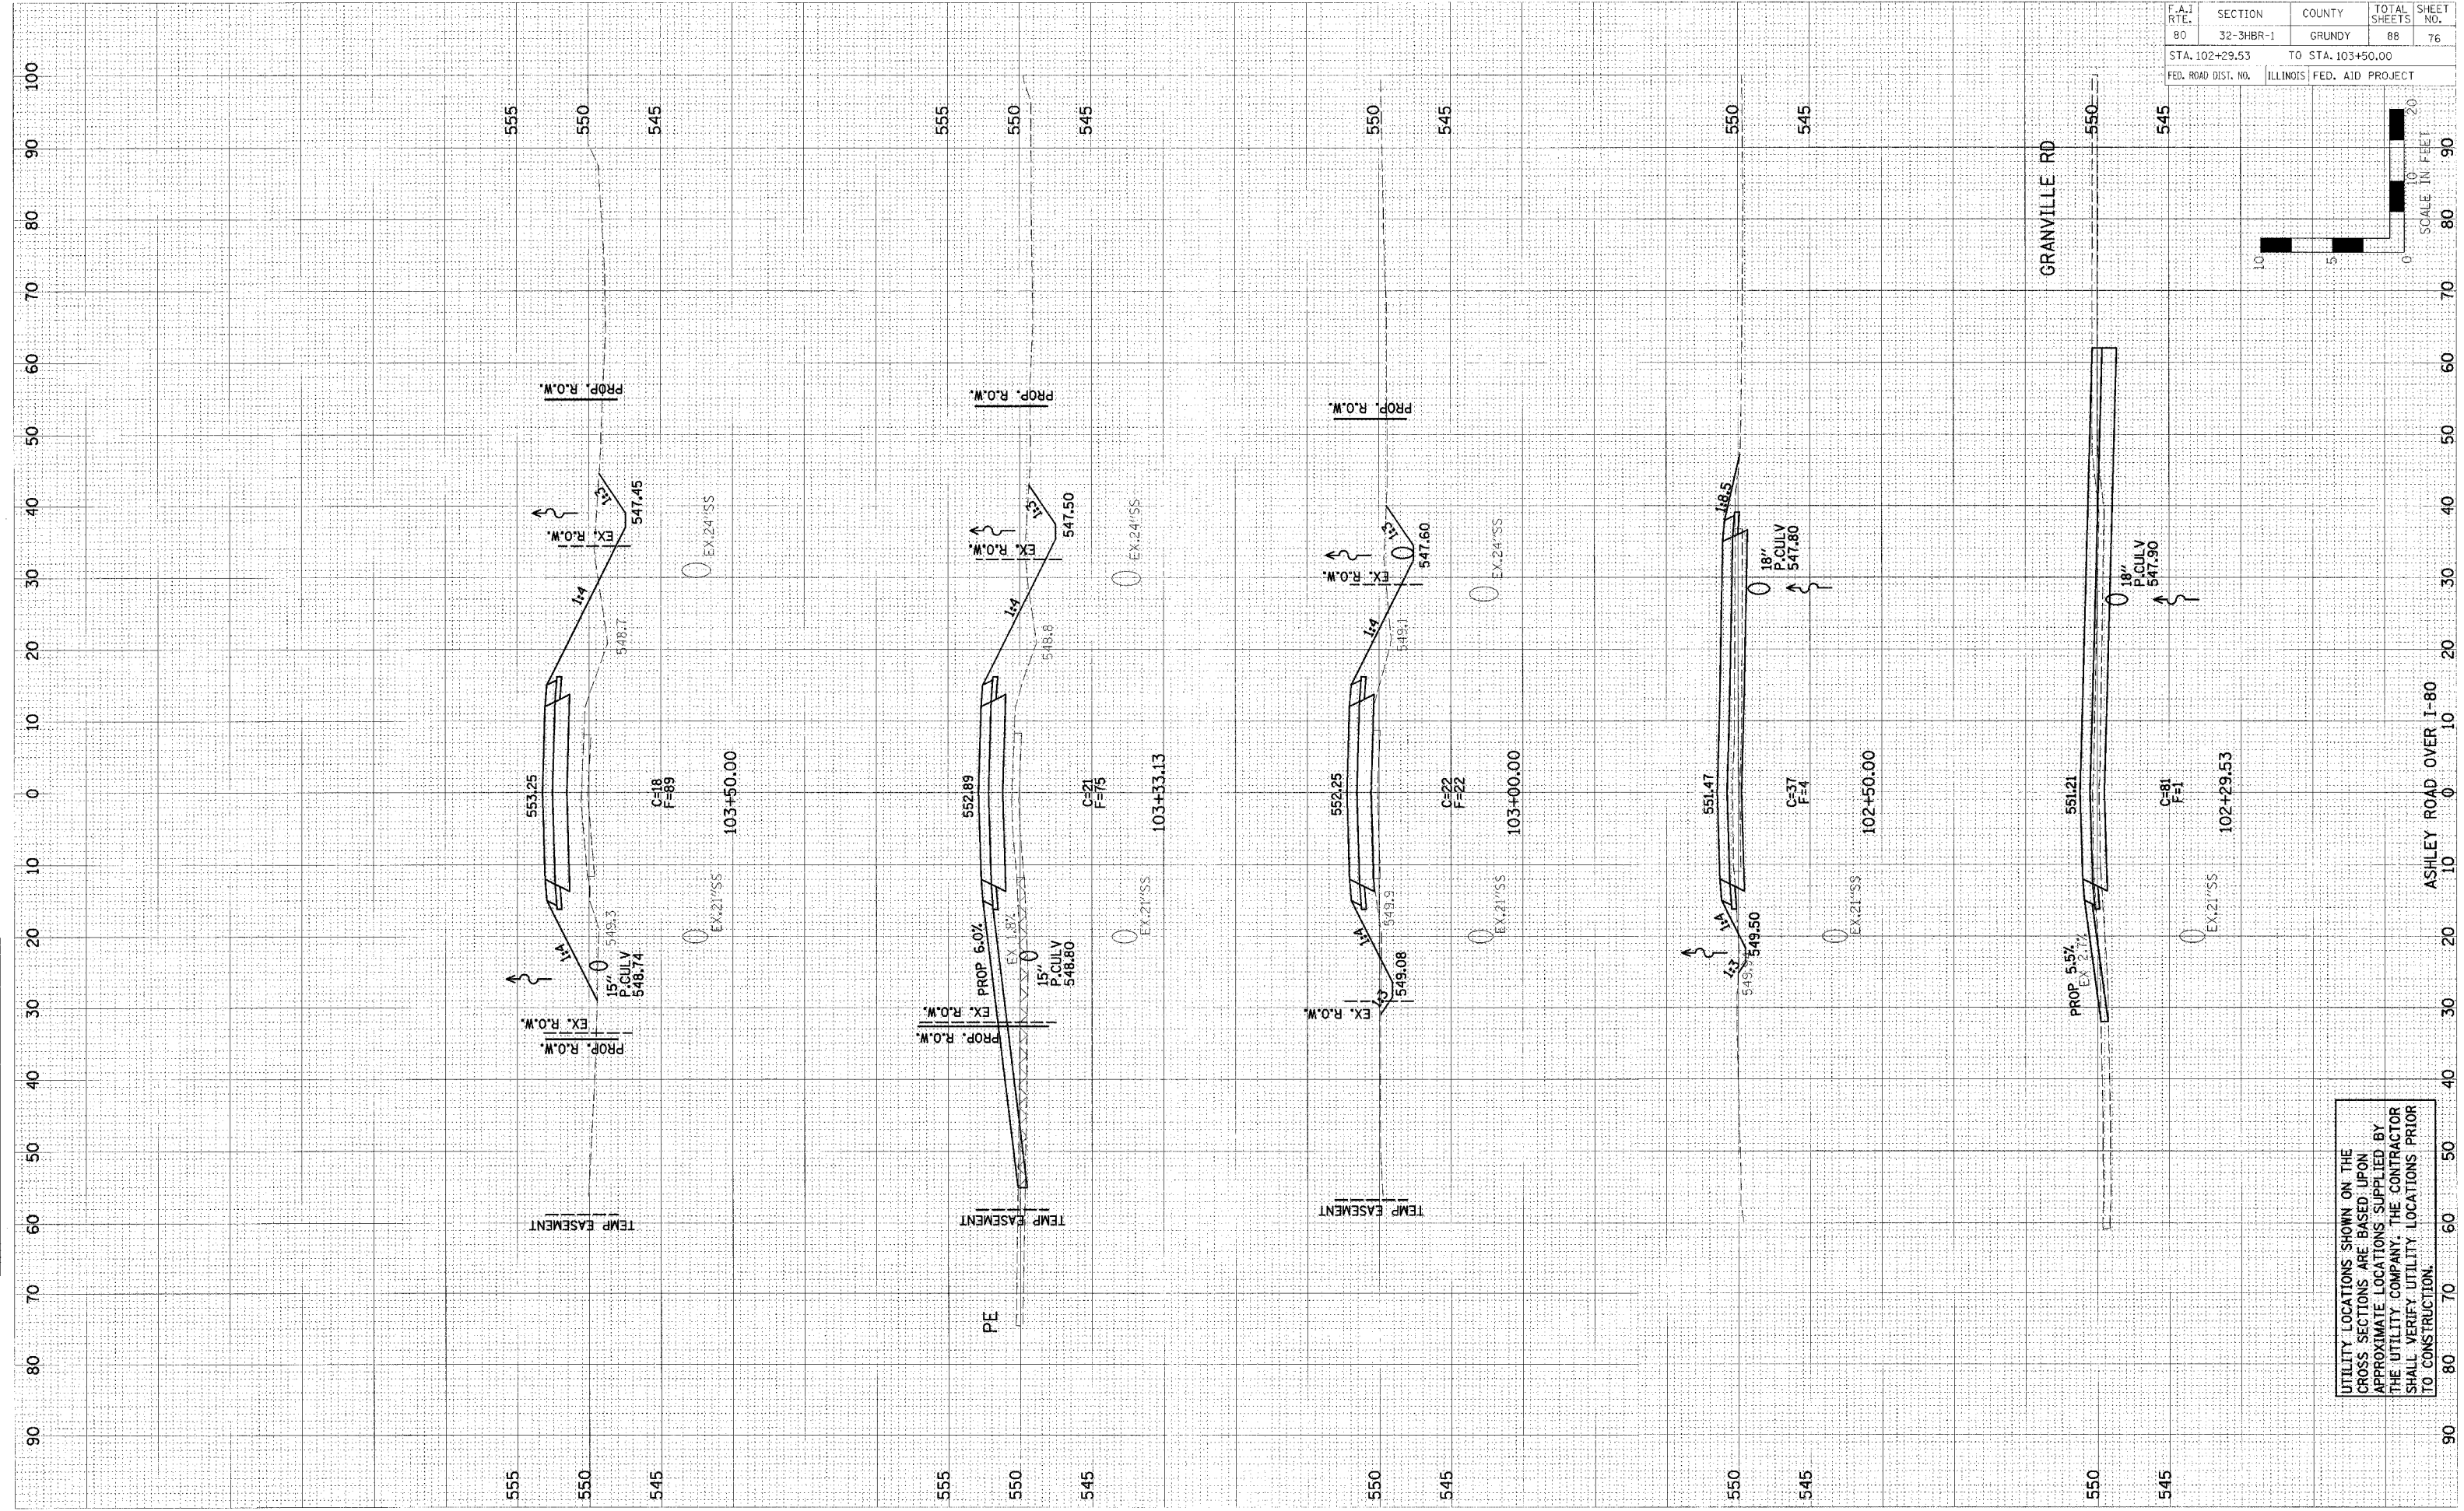

UTILITY LOCATIONS SHOWN ON THE CROSS SECTIONS ARE BASED UPON APPROXIMATE LOCATIONS SUPPLIED BY THE UTILITY COMPANY. THE CONTRACTOR SHALL VERIFY UTILITY LOCATIONS PRIOR TO CONSTRUCTION.