
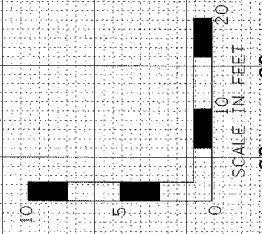


F.A.I. RTE.	SECTION	COUNTY	TOTAL SHEETS	SHEET NO.
80	32-3HBR-1	GRUNDY	88	75
STA. 100+00.00 TO STA. 102+24.31				
FED. ROAD DIST. NO.		ILLINOIS FED. AID PROJECT		

DATE	9/11/05
DESIGNED	...
FLUENT	...
TEMPLATE	...
NOTE BOOK	...
AREAS CHECKED	...

DATE	9/11/05
DESIGNED	...
FLUENT	...
TEMPLATE	...
NOTE BOOK	...
CHECKER	...

PLOT DATE = #DATE#  
 PLOT SCALE = #SCALE#  
 USER NAME = #USER#

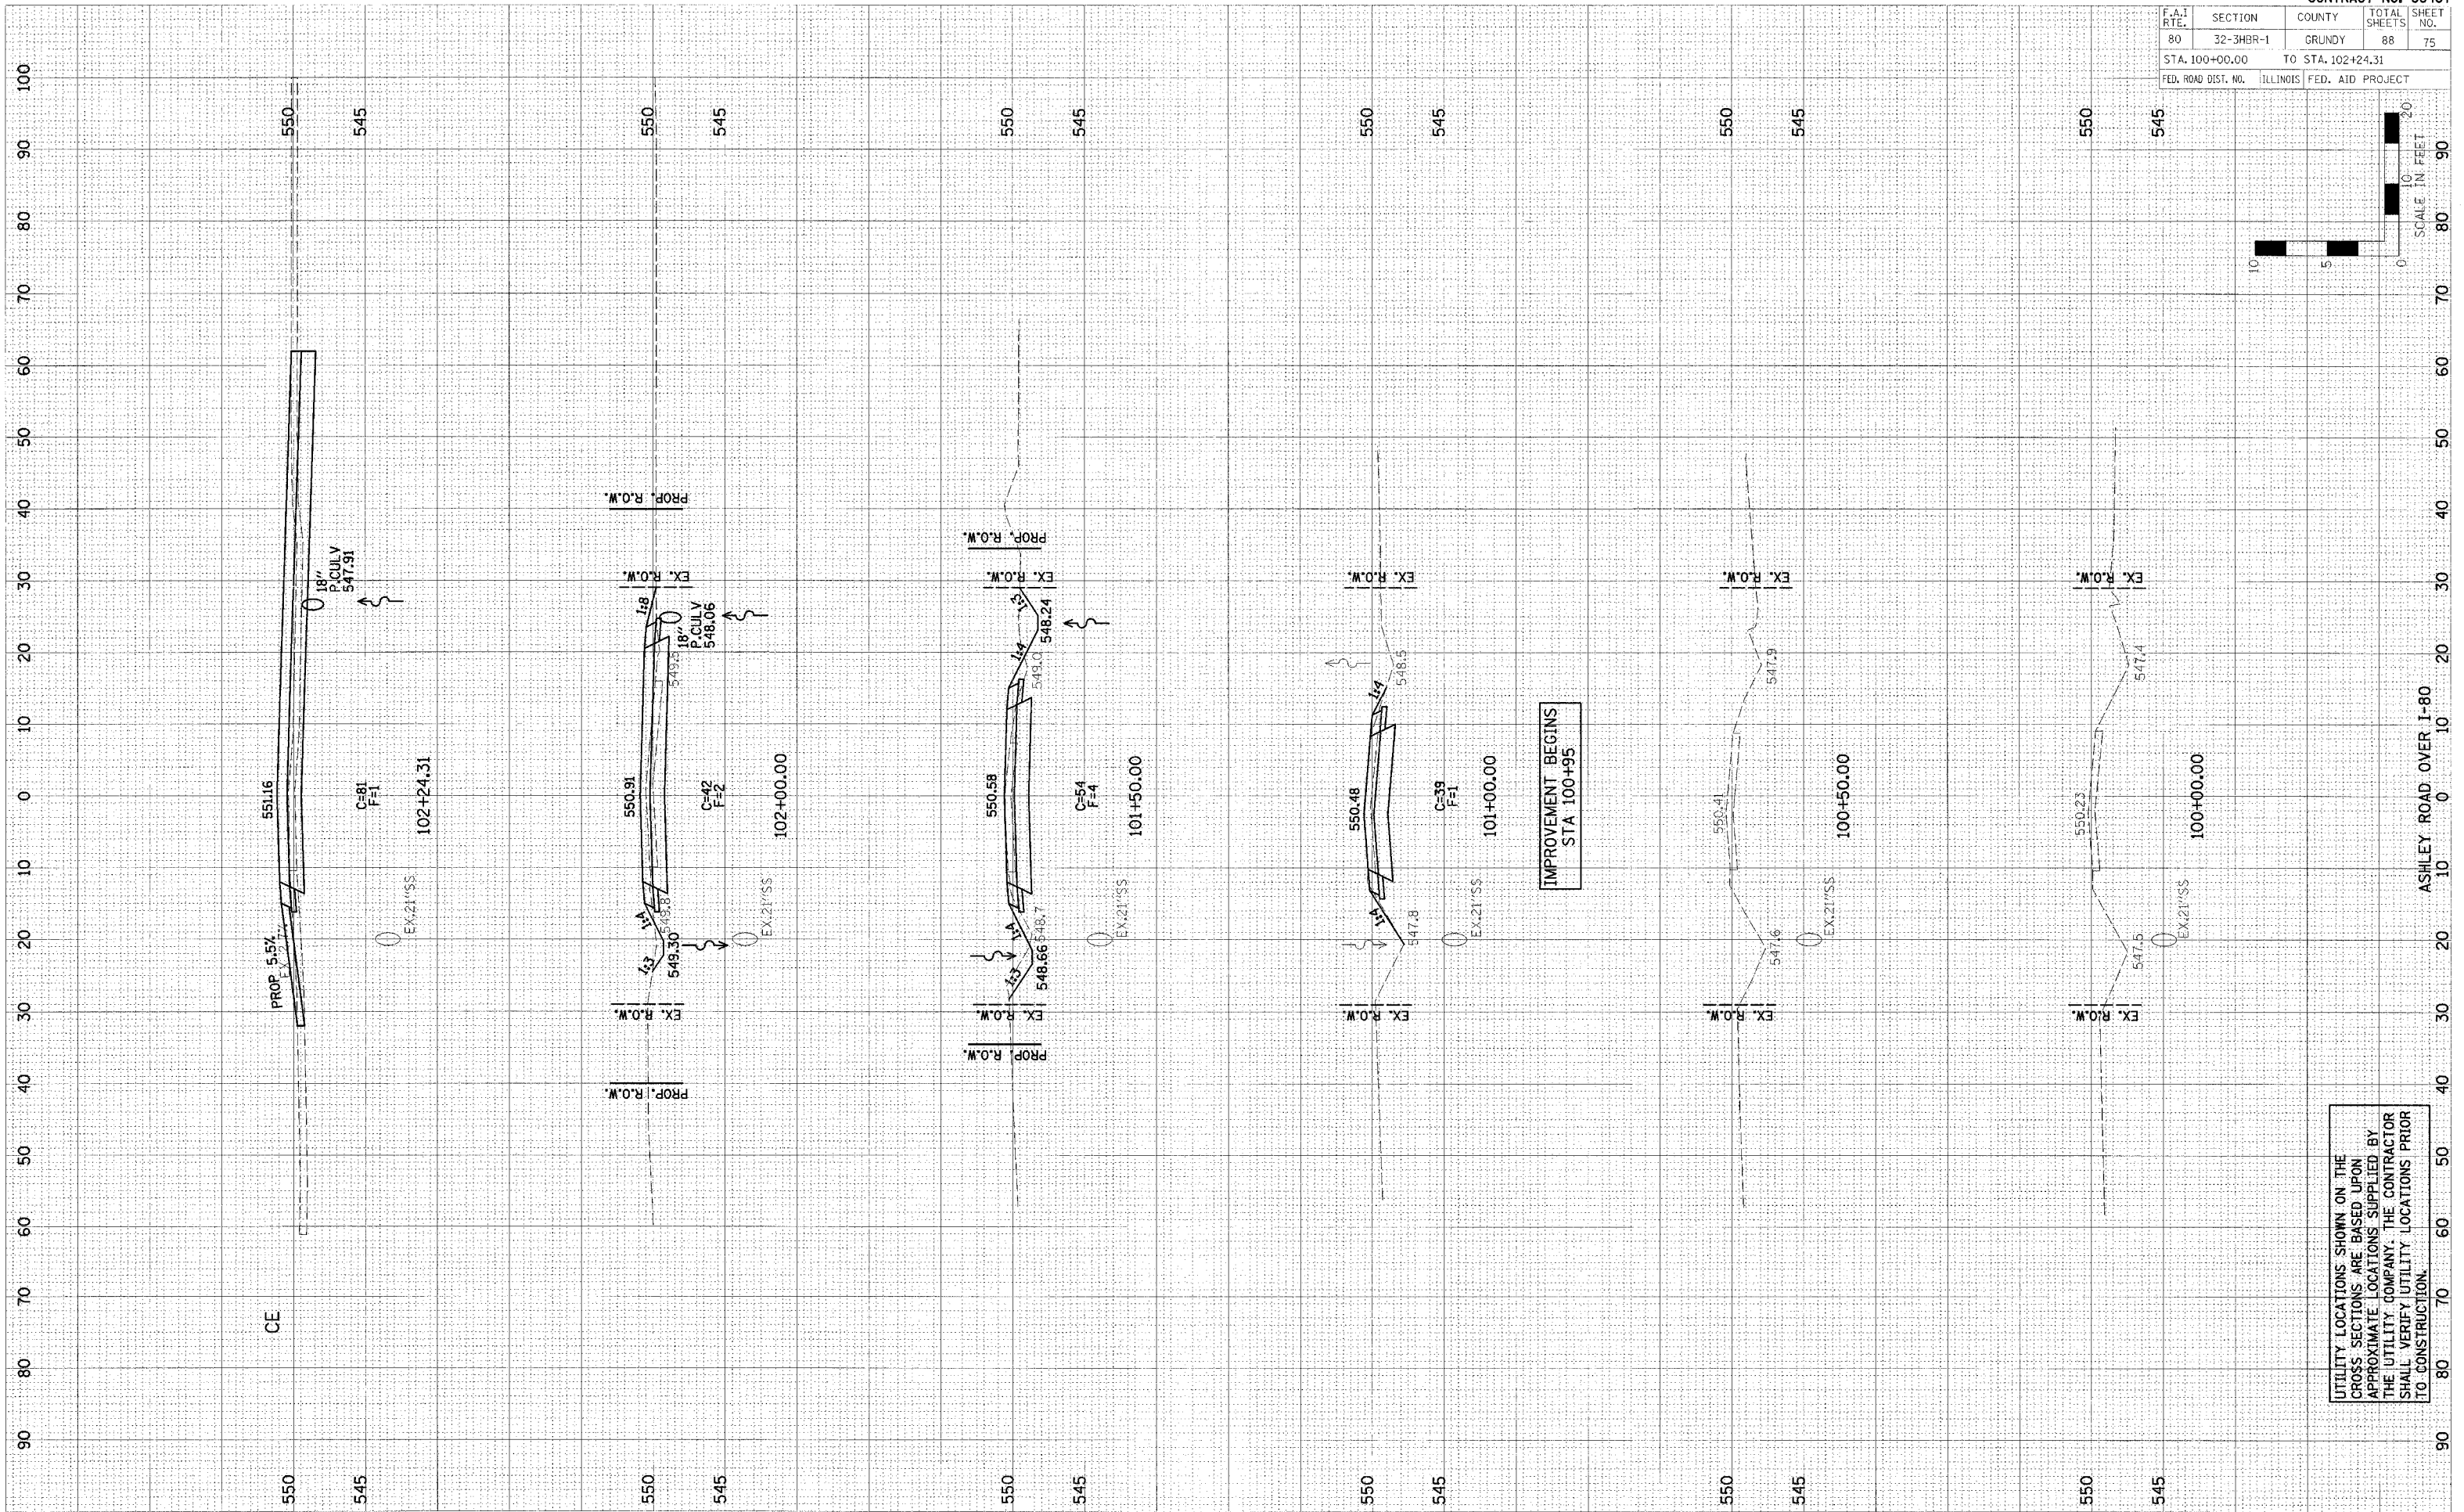

IMPROVEMENT BEGINS  
 STA 100+95

UTILITY LOCATIONS SHOWN ON THE  
 CROSS SECTIONS ARE BASED UPON  
 APPROXIMATE LOCATIONS SUPPLIED BY  
 THE UTILITY COMPANY. THE CONTRACTOR  
 SHALL VERIFY UTILITY LOCATIONS PRIOR  
 TO CONSTRUCTION.