



F.A.I. RTE.	SECTION	COUNTY	TOTAL SHEETS	SHEET NO.
80	32-3HBR-1	GRUNDY	88	77
STA. 104+00.00		TO STA. 104+86.49		
FED. ROAD DIST. NO.		ILLINOIS FED. AID PROJECT		

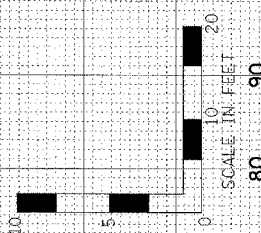

DATE	
BY	
DESIGNED	
CHECKED	
APPROVED	
DATE	

DATE	
BY	
DESIGNED	
CHECKED	
APPROVED	
DATE	

PLOT DATE = 4/01/18  
 FILE NAME = 871113  
 PLOT SCALE = 85/EA/EA  
 USER NAME = BUSER

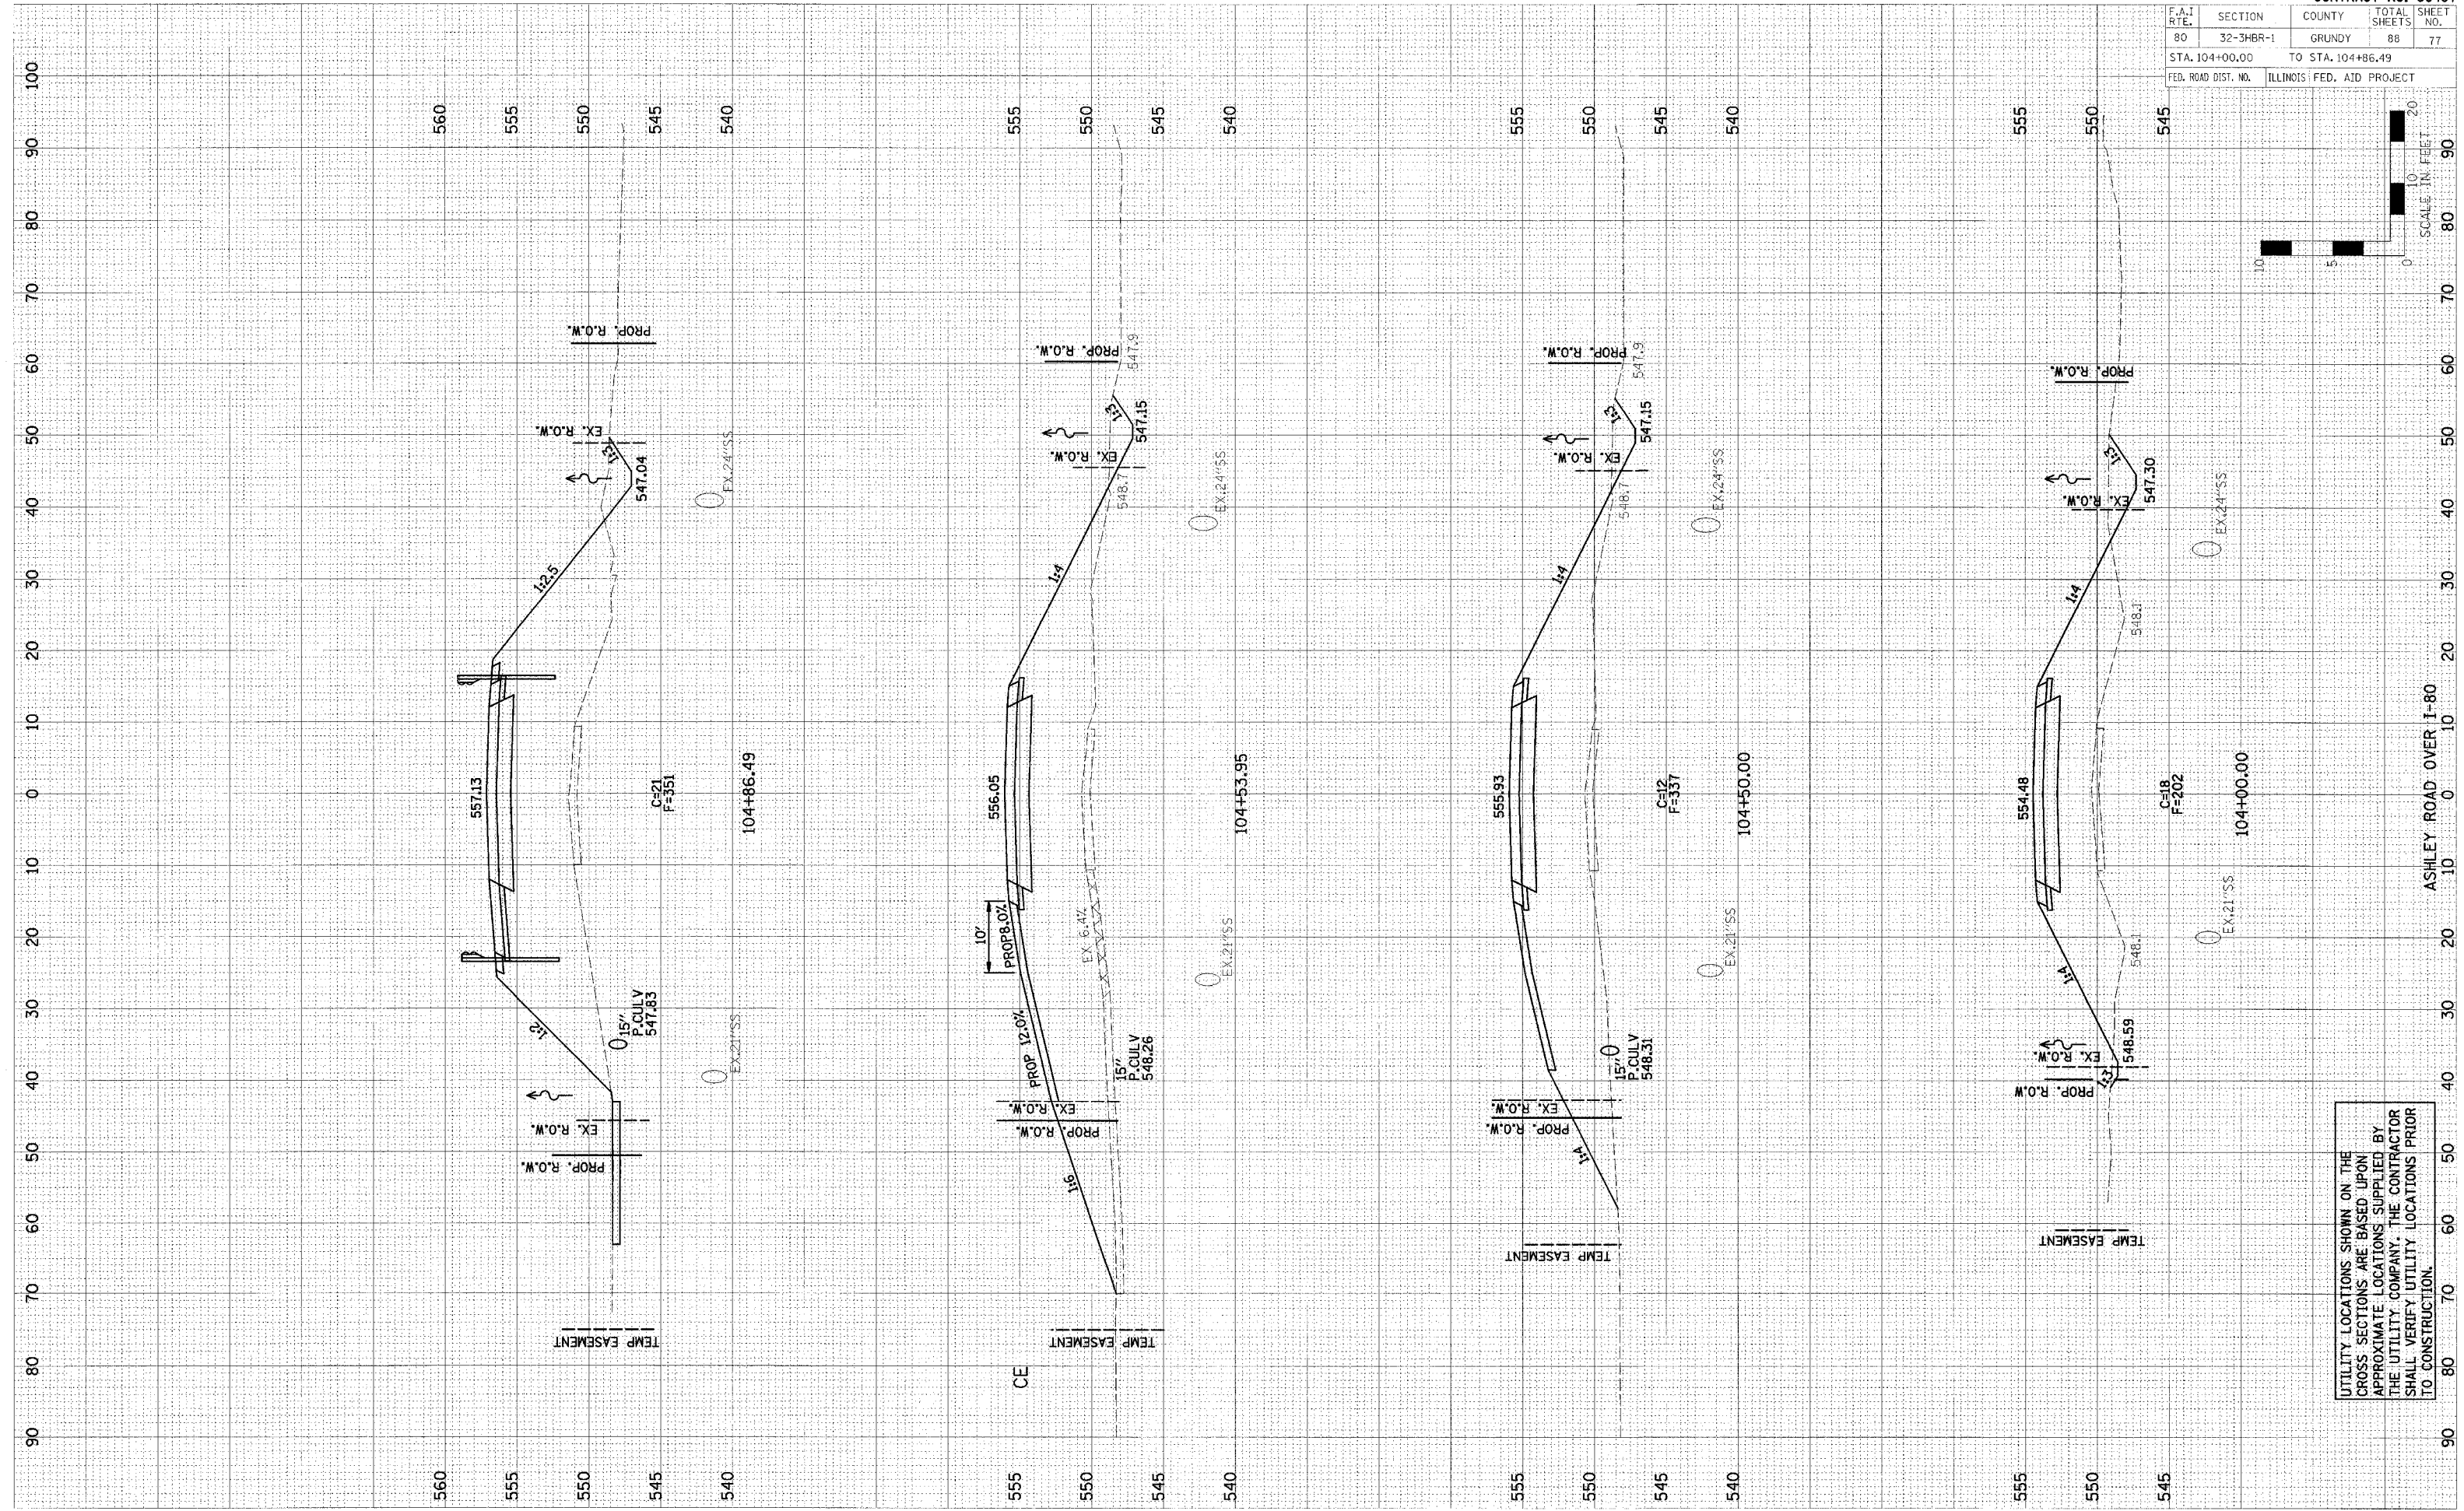

UTILITY LOCATIONS SHOWN ON THE CROSS SECTIONS ARE BASED UPON APPROXIMATE LOCATIONS SUPPLIED BY THE UTILITY COMPANY. THE CONTRACTOR SHALL VERIFY UTILITY LOCATIONS PRIOR TO CONSTRUCTION.