
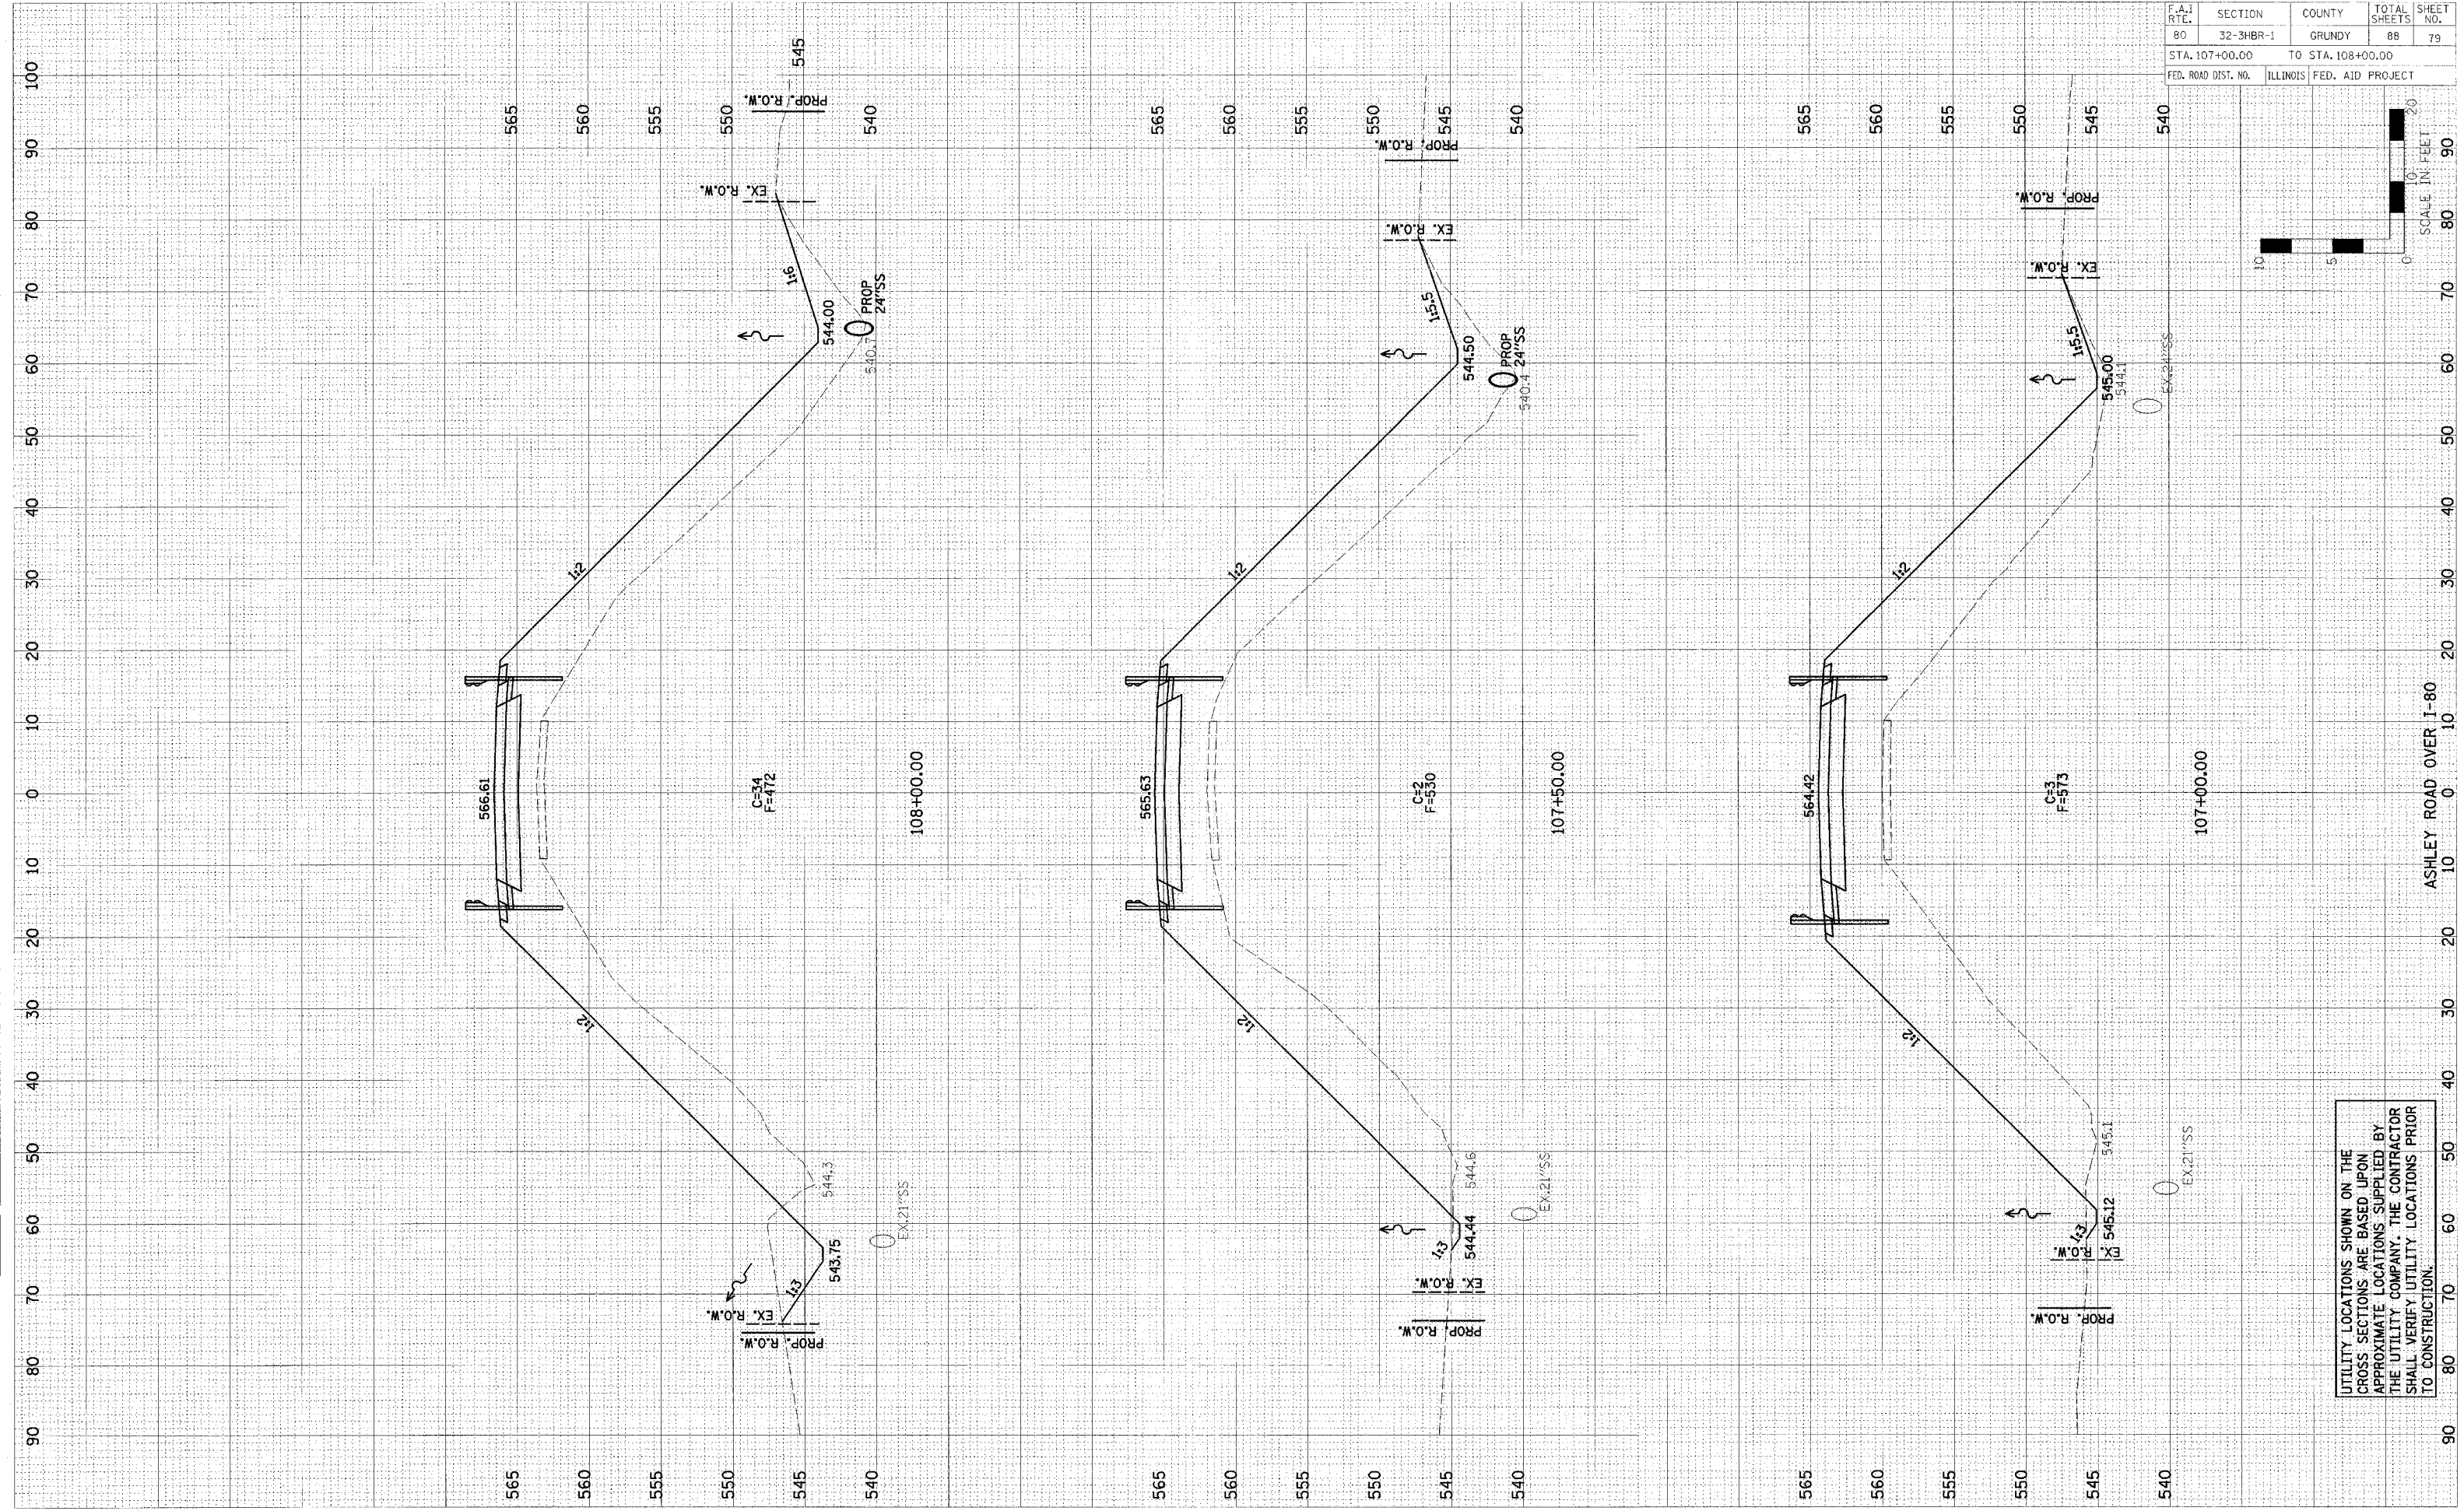


F.A.I. RTE.	SECTION	COUNTY	TOTAL SHEETS	SHEET NO.
80	32-3HBR-1	GRUNDY	88	79
STA. 107+00.00		TO STA. 108+00.00		
FED. ROAD DIST. NO.		ILLINOIS FED. AID PROJECT		

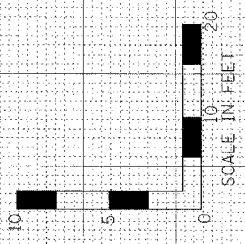

UTILITY LOCATIONS SHOWN ON THE CROSS SECTIONS ARE BASED UPON APPROXIMATE LOCATIONS SUPPLIED BY THE UTILITY COMPANY. THE CONTRACTOR SHALL VERIFY UTILITY LOCATIONS PRIOR TO CONSTRUCTION.

FINAL SURVEY NOTE BOOK NO. 105
DATE: _____
BY: _____

ORIGINAL SURVEY NOTE BOOK NO. 105
DATE: _____
BY: _____

PLOT DATE = 8/24/23
PLOT NAME = 8/24/23
PLOT SCALE = 1"=40'
USER NAME = JUSERS