



F.A.I. RTE.	SECTION	COUNTY	TOTAL SHEETS	SHEET NO.
80	32-3HBR-1	GRUNDY	88	80
STA. 108+47.50		TO STA. 108+74.50		
FED. ROAD DIST. NO. ILLINOIS FED. AID PROJECT				

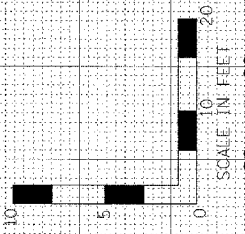

DATE	BY

DATE	BY

ORIGINAL SURVEYED PLOTTED
 SURVEY PLOTTED
 NOTE BOOK EXPLAINED
 NO. AS CHECKED
 USER NAME #USER#

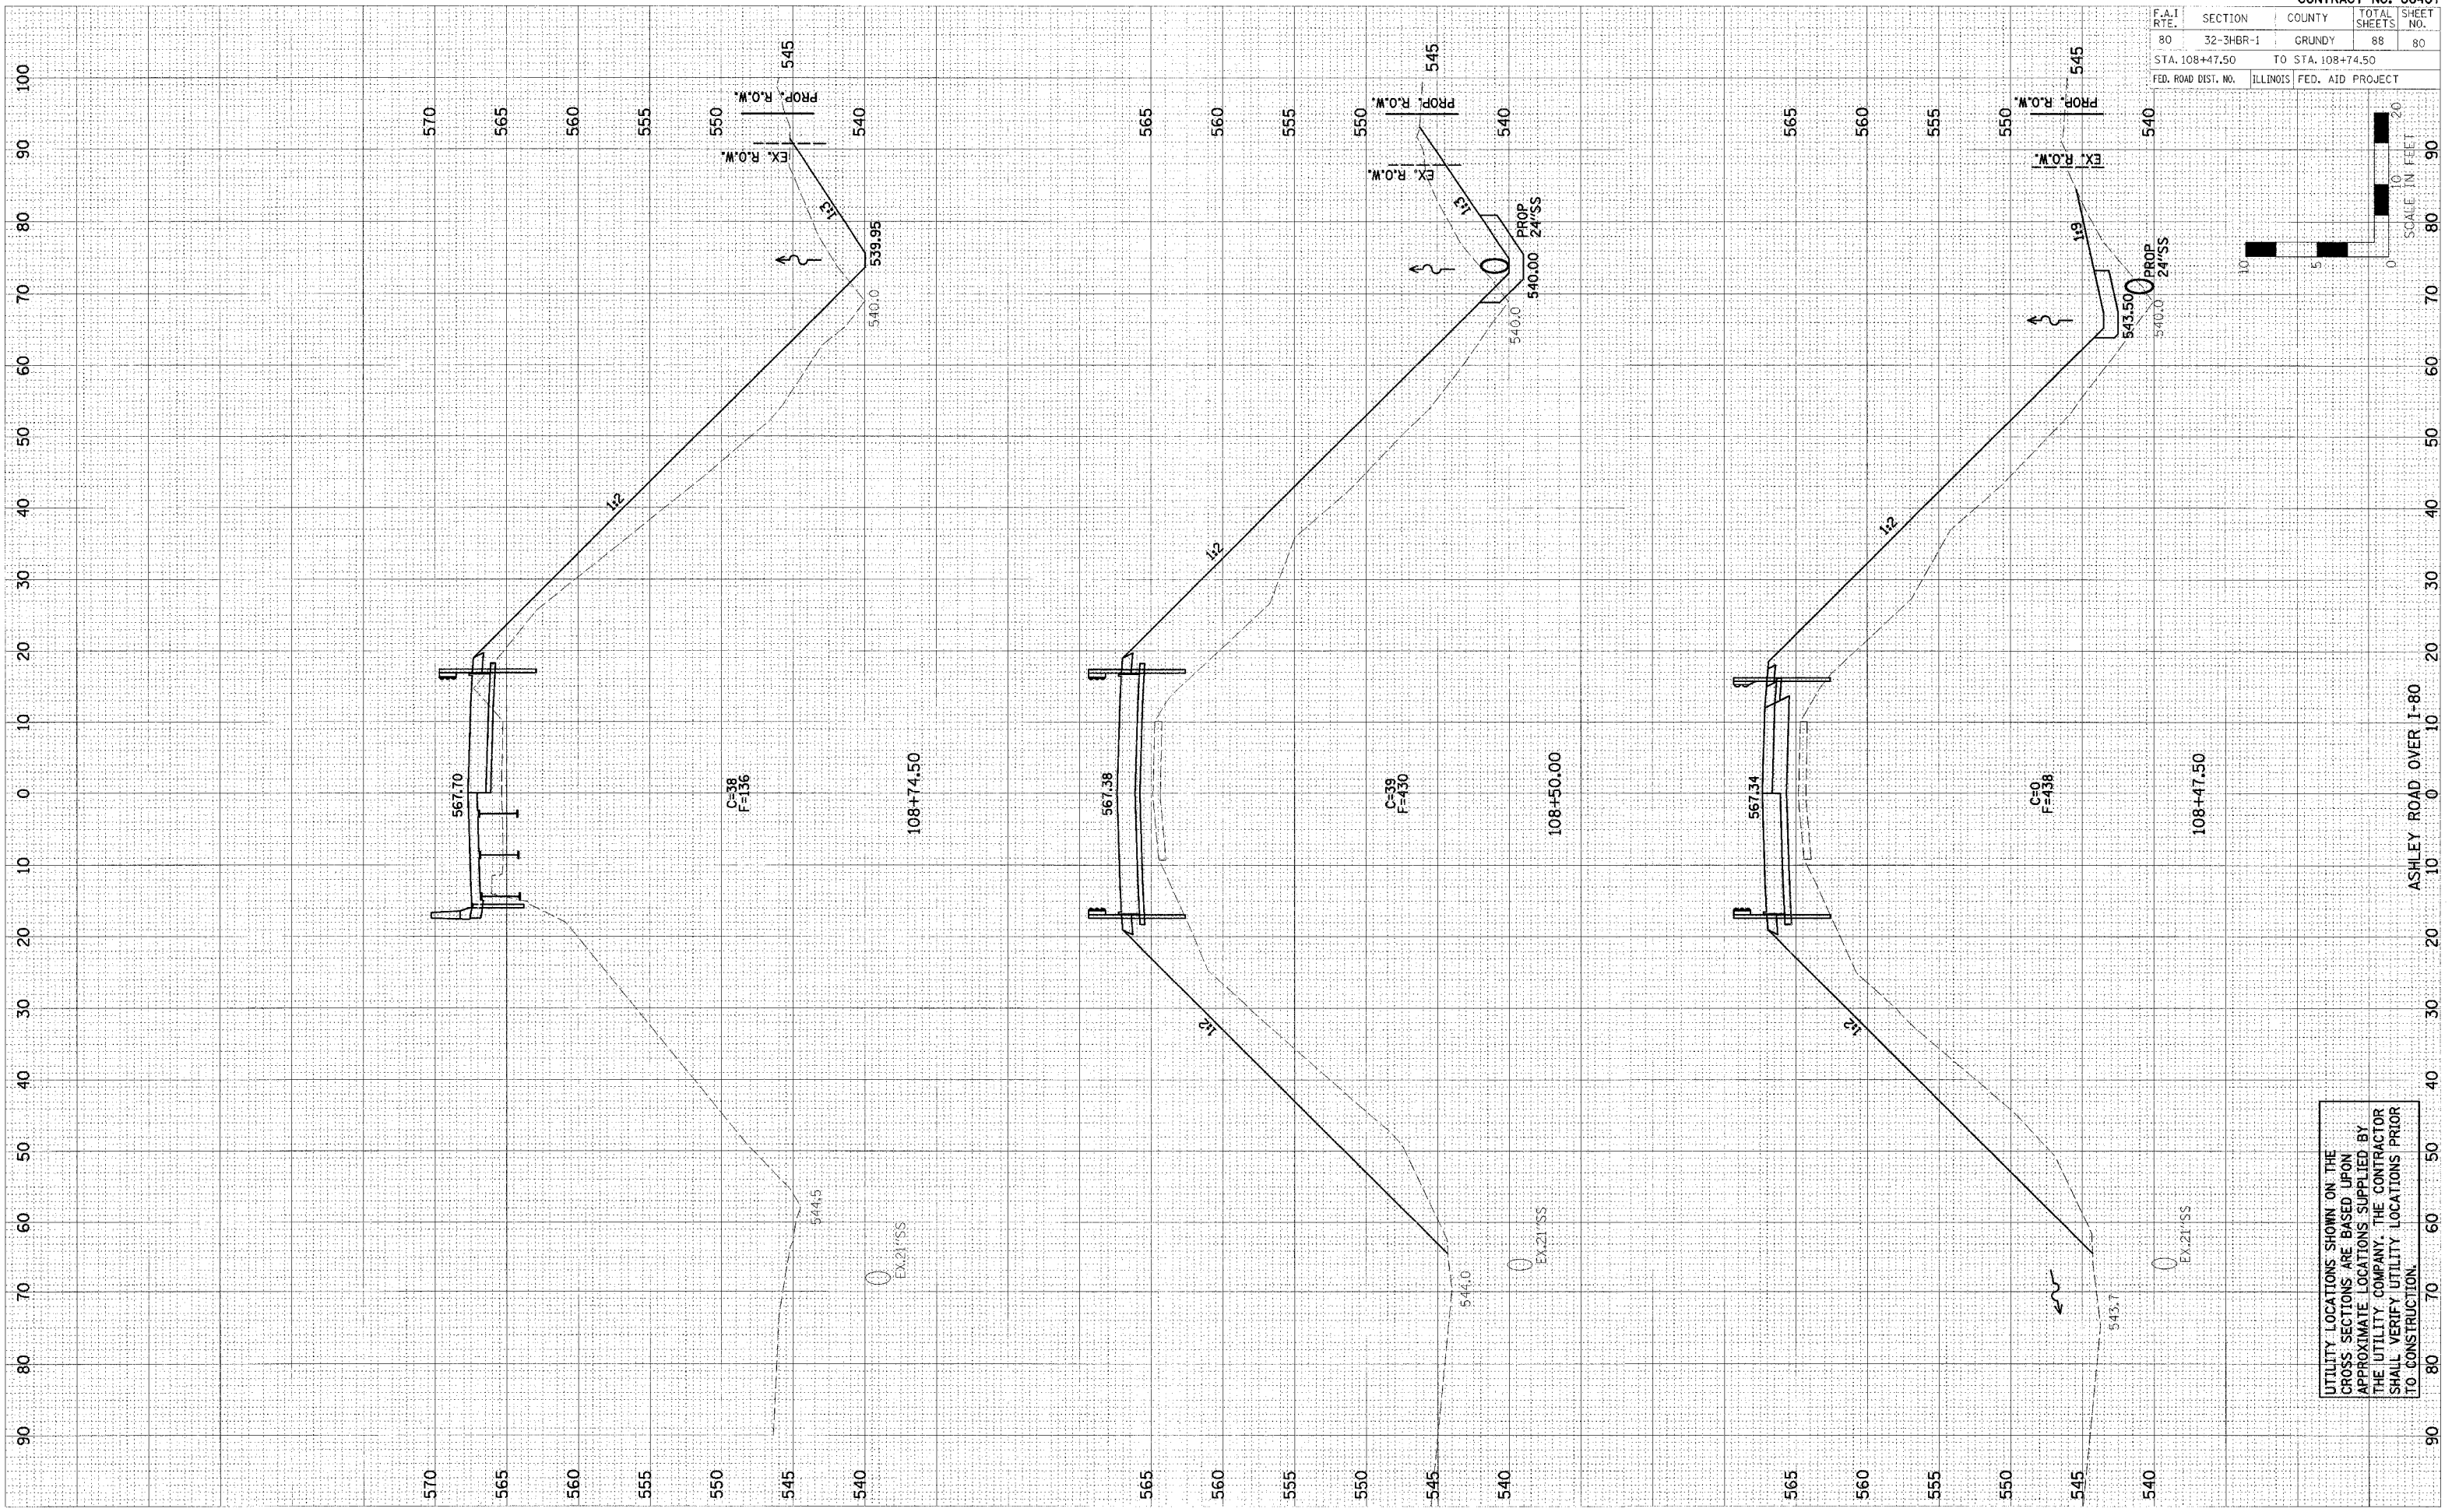

UTILITY LOCATIONS SHOWN ON THE
 CROSS SECTIONS ARE BASED UPON
 APPROXIMATE LOCATIONS SUPPLIED BY
 THE UTILITY COMPANY. THE CONTRACTOR
 SHALL VERIFY UTILITY LOCATIONS PRIOR
 TO CONSTRUCTION.