


F.A.1 RTE.	SECTION	COUNTY	TOTAL SHEETS	SHEET NO.
80	32-3HBR-1	GRUNDY	88	82
STA. 110+50.00		TO STA. 111+25.50		
FED. ROAD DIST. NO.		ILLINOIS FED. AID PROJECT		

DATE	BY	DATE	BY

DATE	BY	DATE	BY

PLOT DATE = 04/27/18  
 FILE NAME = 871418  
 PLOT SCALE = 850/1100  
 USER NAME = BUSBY

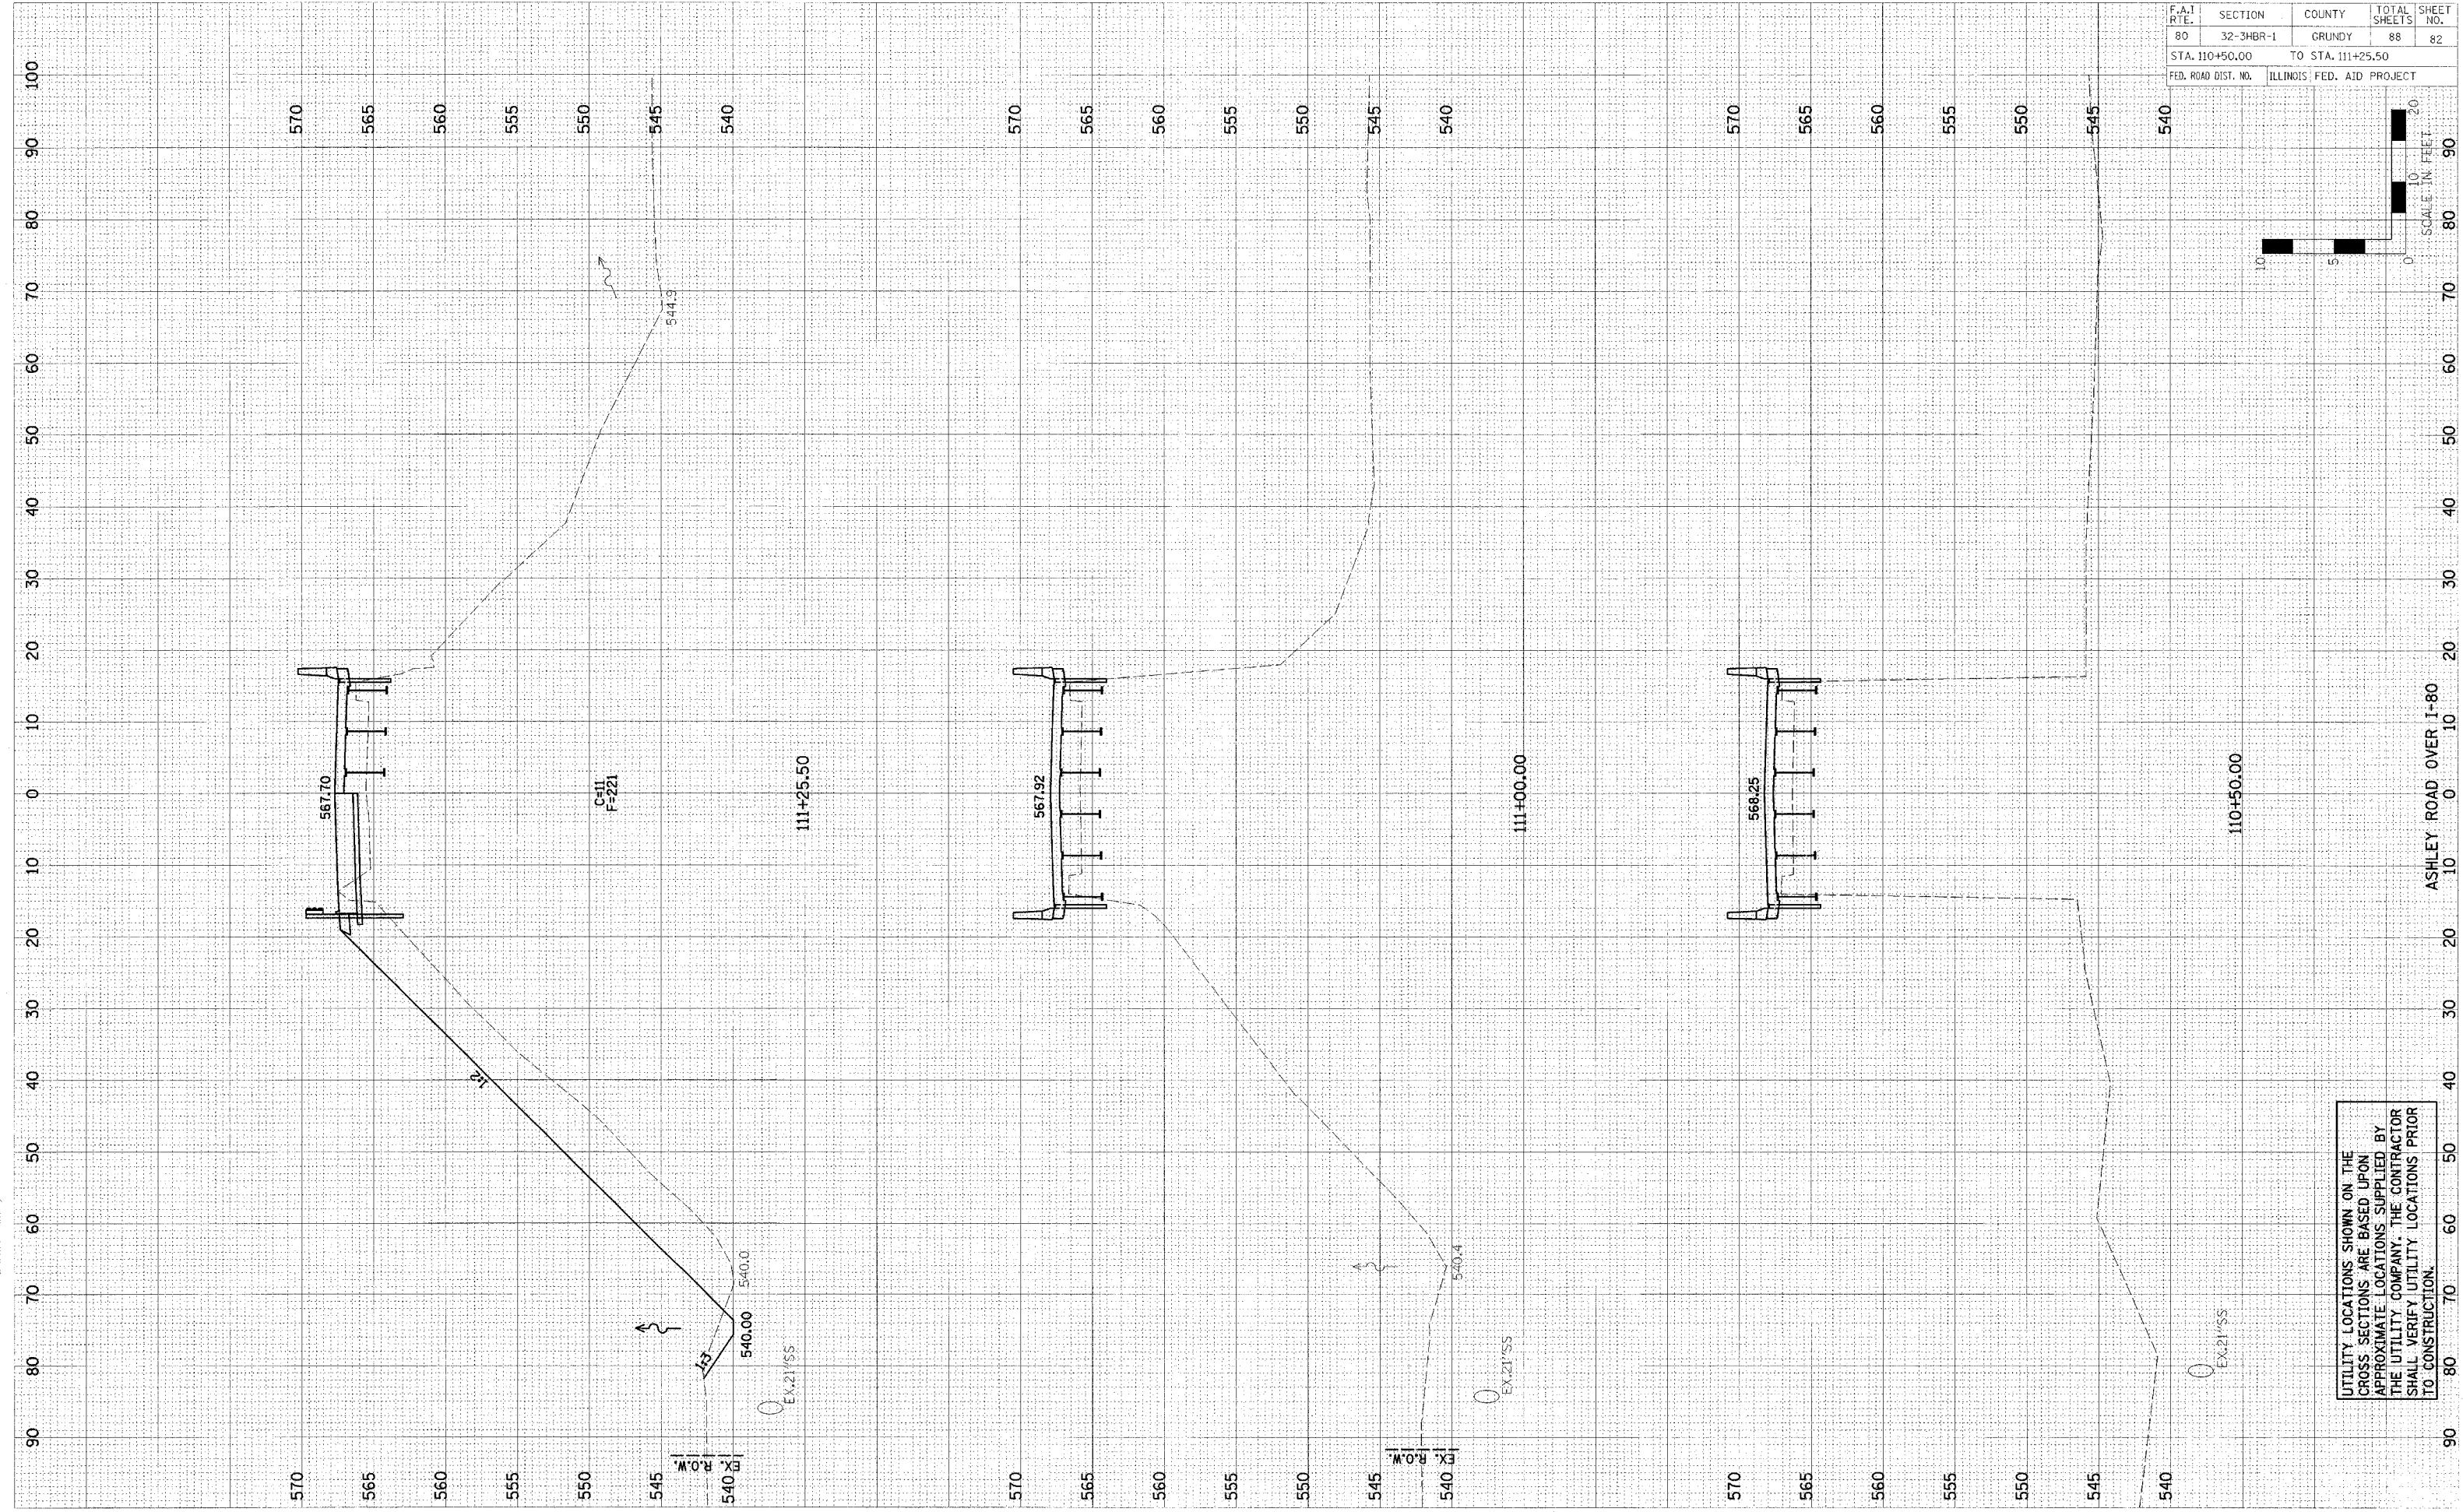

UTILITY LOCATIONS SHOWN ON THE CROSS SECTIONS ARE BASED UPON APPROXIMATE LOCATIONS SUPPLIED BY THE UTILITY COMPANY. THE CONTRACTOR SHALL VERIFY UTILITY LOCATIONS PRIOR TO CONSTRUCTION.