


F.A.I. RT.	SECTION	COUNTY	TOTAL SHEETS	SHEET NO.
80	32-3HR-1	GRUNDY	88	83
STA. 111+50.00		TO STA. 112+00.00		
FED. ROAD DIST. NO.		ILLINOIS FED. AID PROJECT		

FINISH	SUPERVISED	DATE
SURVEY	PLOTTED	
NOTE BOOK	TEMPLATE	
NO.	AREAS CHECKED	

DATE	BY

DATE	BY

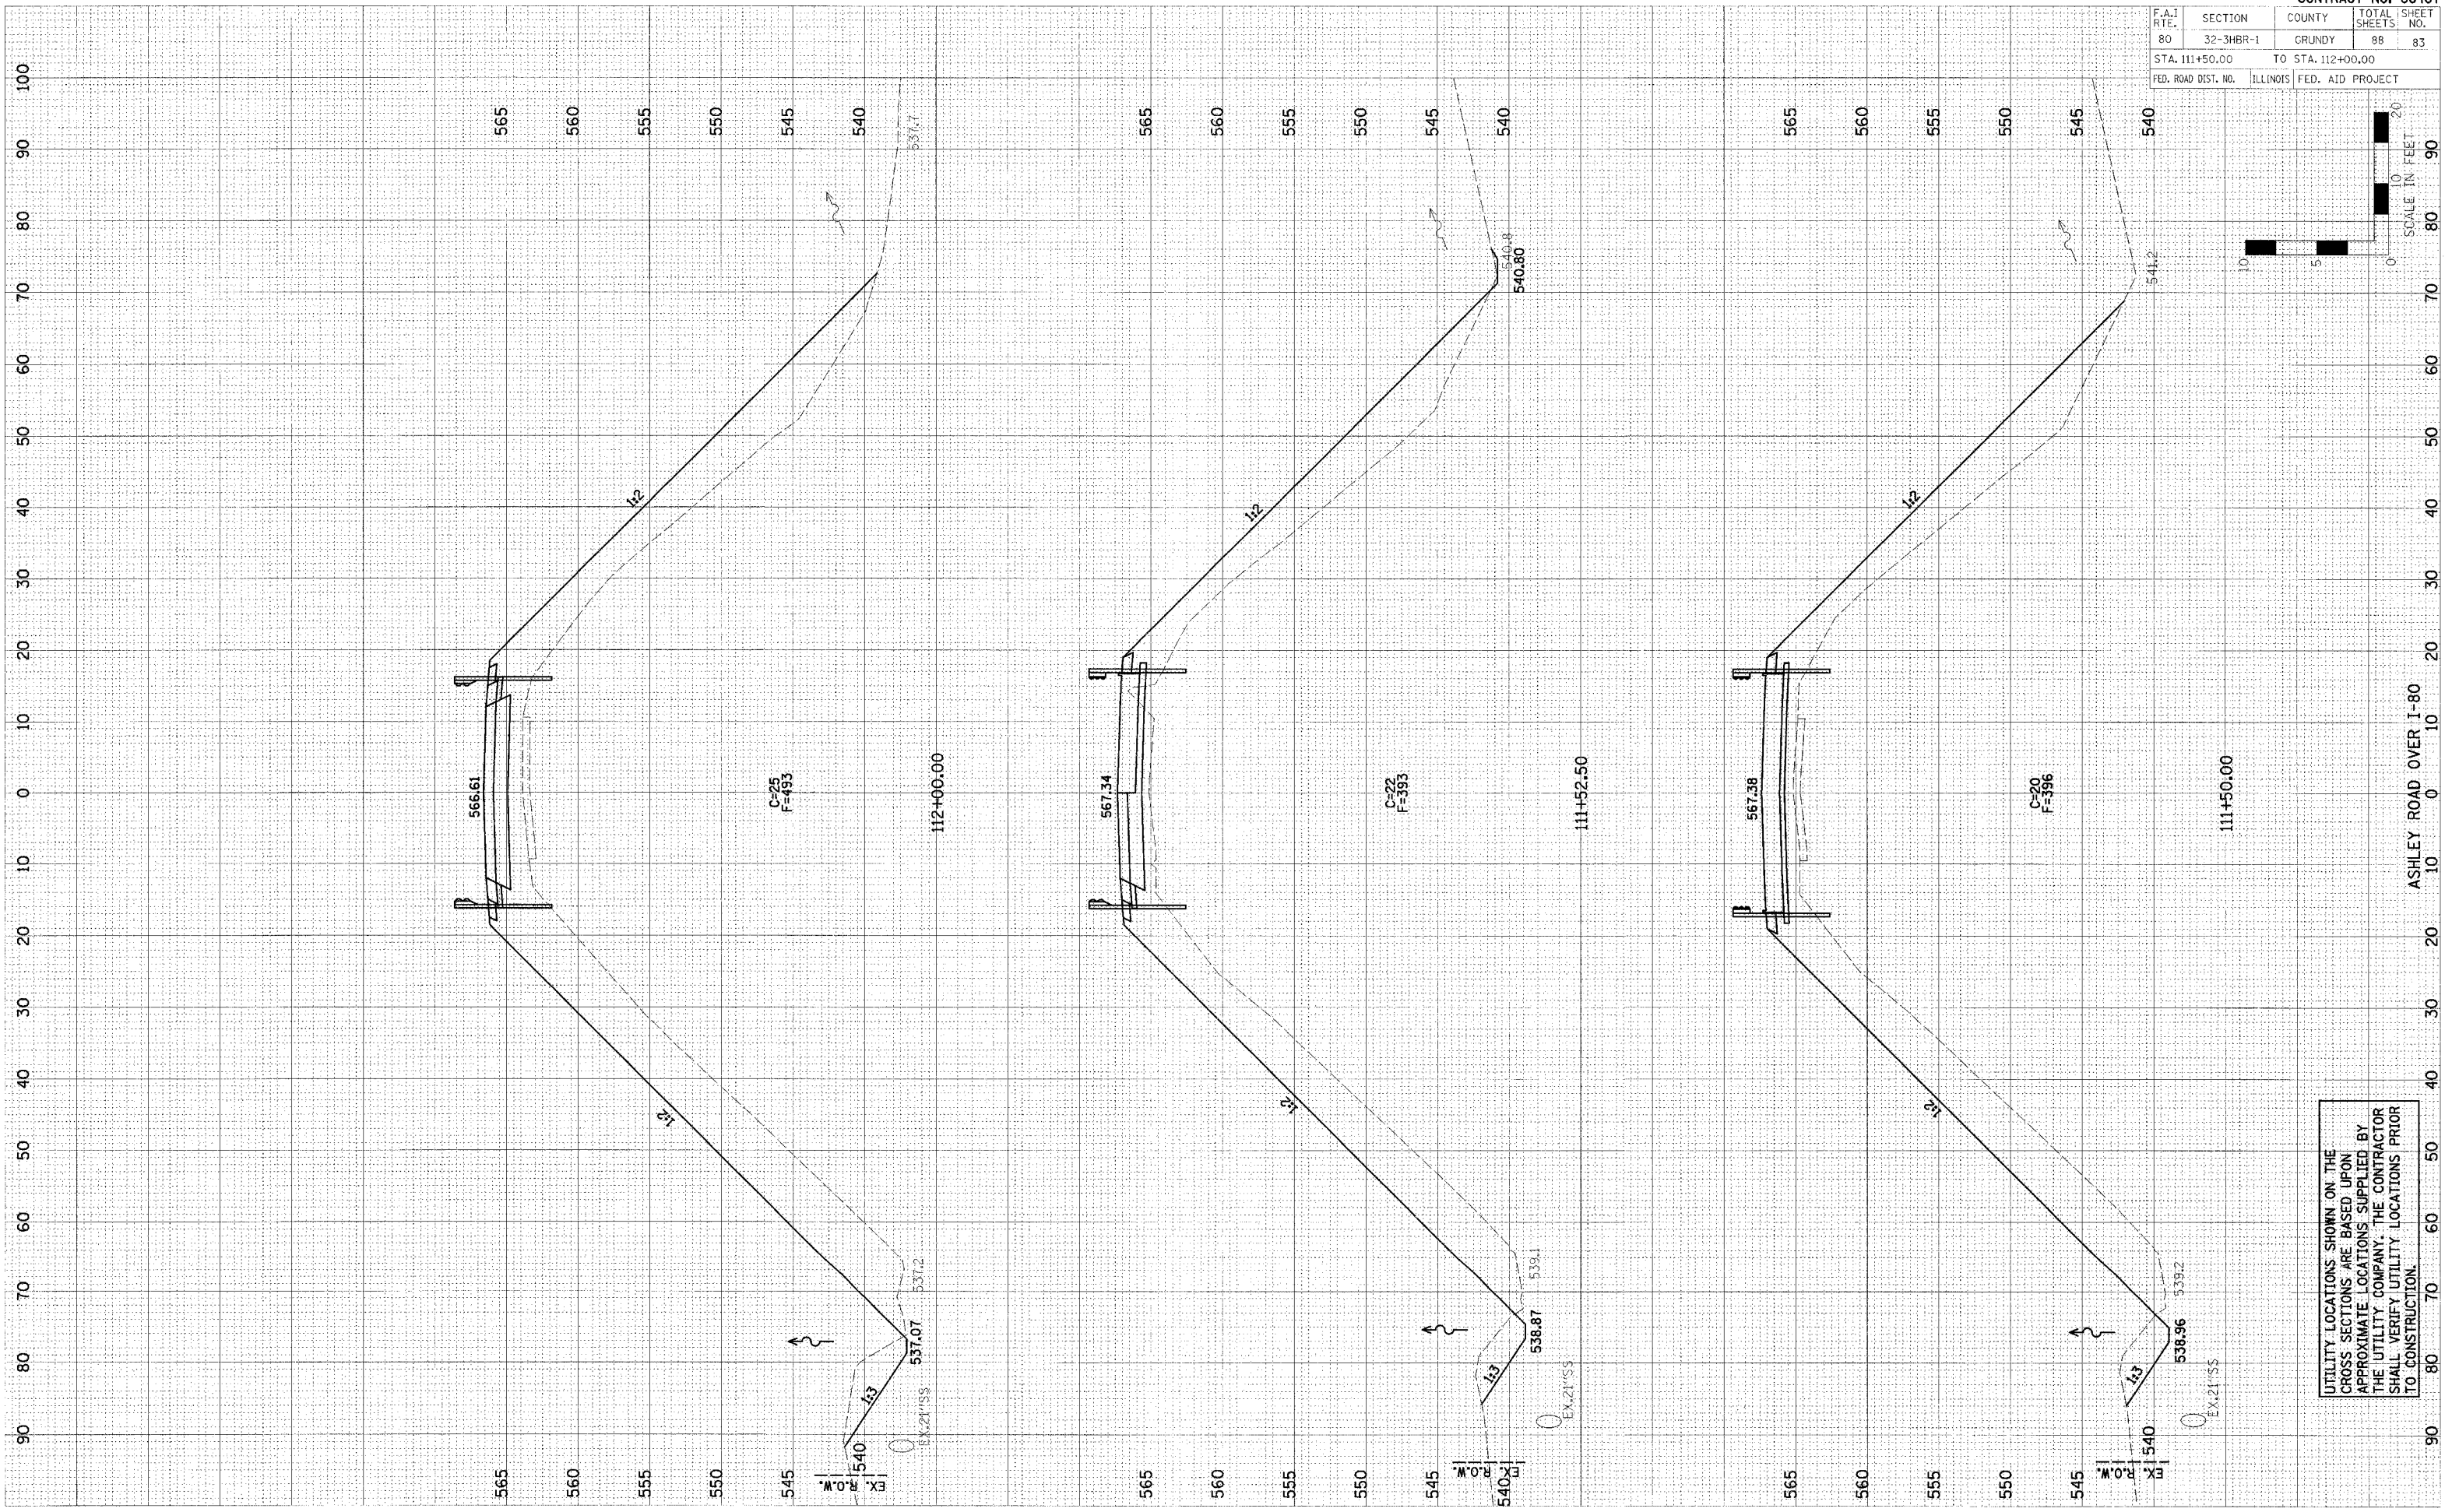

UTILITY LOCATIONS SHOWN ON THE CROSS SECTIONS ARE BASED UPON APPROXIMATE LOCATIONS SUPPLIED BY THE UTILITY COMPANY. THE CONTRACTOR SHALL VERIFY UTILITY LOCATIONS PRIOR TO CONSTRUCTION.