
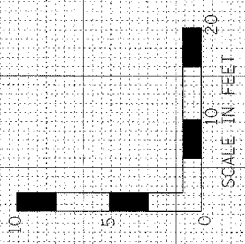


F.A.1 RTE.	SECTION	COUNTY	TOTAL SHEETS	SHEET NO.
80	32-3HBR-1	GRUNDY	88	87
STA. 116+50.00		TO STA. 118+00.00		
FED. ROAD DIST. NO.		ILLINOIS FED. AID PROJECT		

FINAL SURVEYED SUBJECT	BY	DATE
NOTE BOOK		
AREA(S)		
NO.		

ORIGINAL SURVEY	BY	DATE
NOTE BOOK		
AREA(S)		
NO.		

DATE	BY

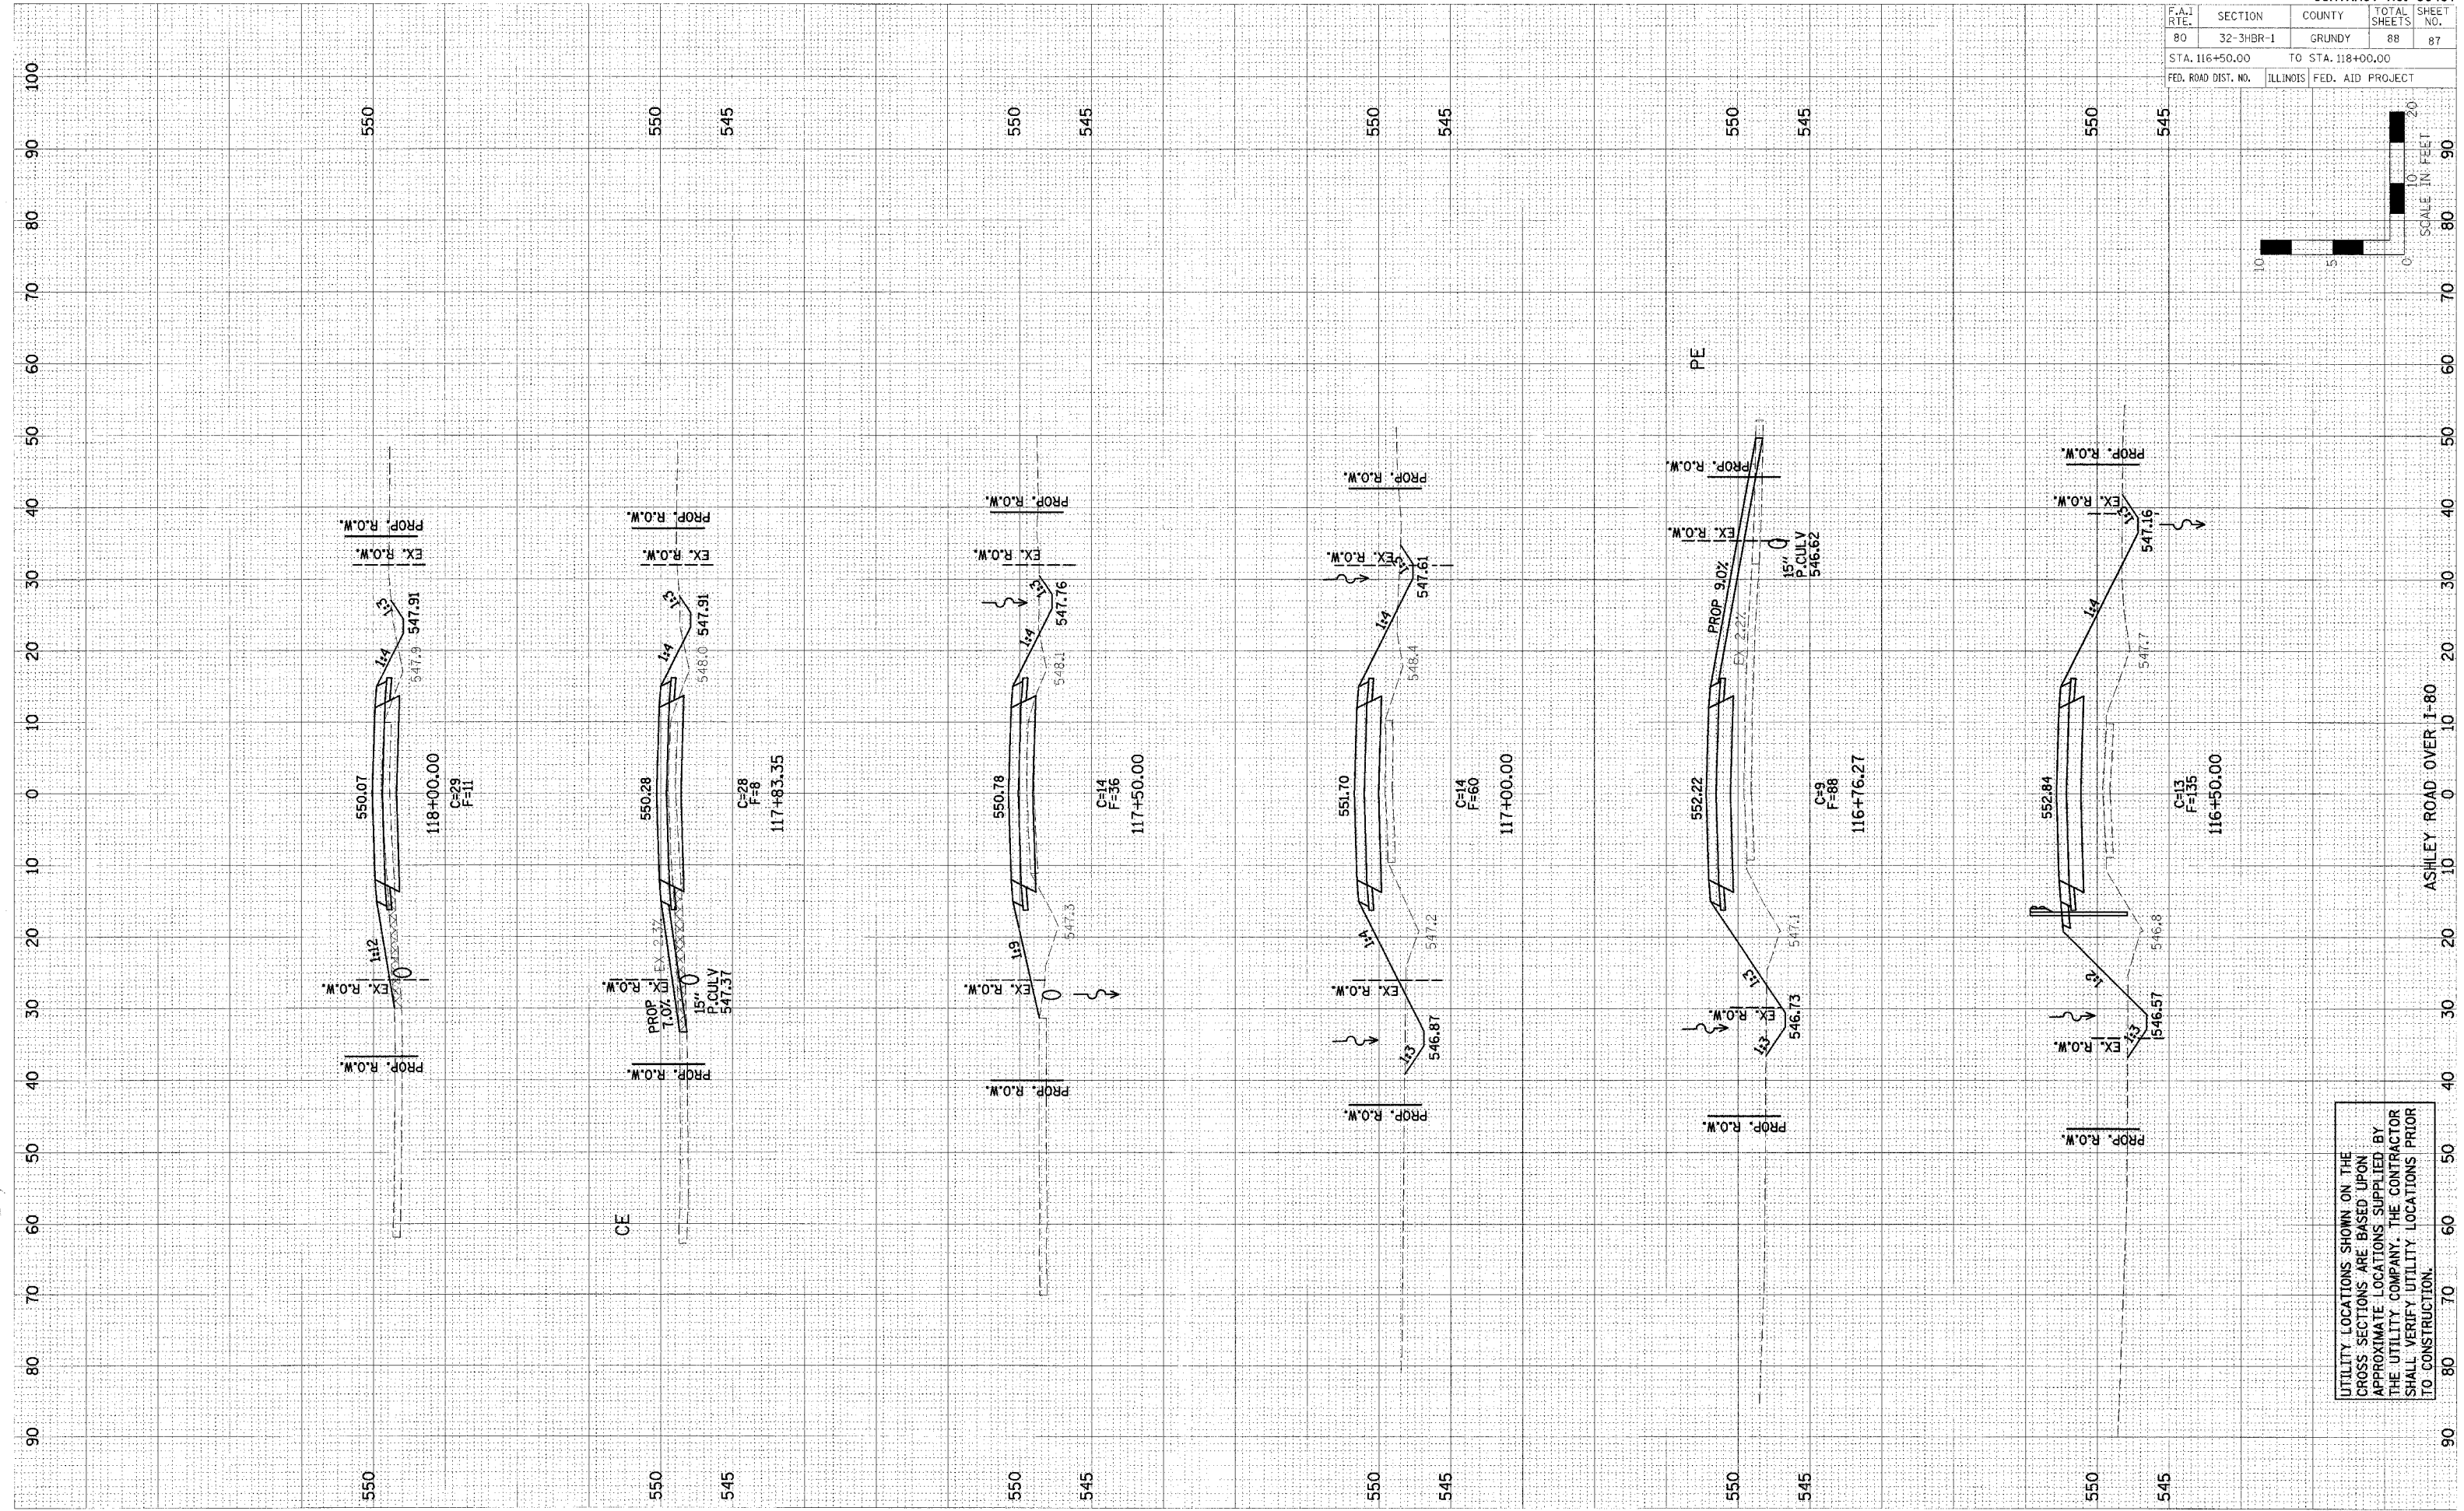

UTILITY LOCATIONS SHOWN ON THE CROSS SECTIONS ARE BASED UPON APPROXIMATE LOCATIONS SUPPLIED BY THE UTILITY COMPANY. THE CONTRACTOR SHALL VERIFY UTILITY LOCATIONS PRIOR TO CONSTRUCTION.