
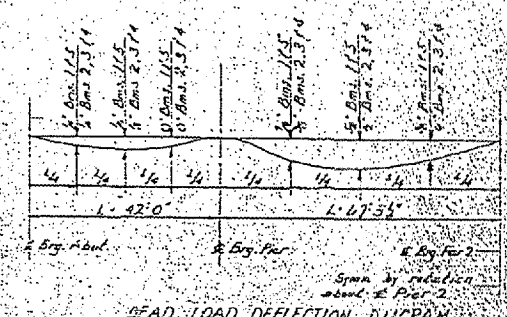


*(10-30HB-2) & (10-31HB)P
 CONTRACT NO. 70482

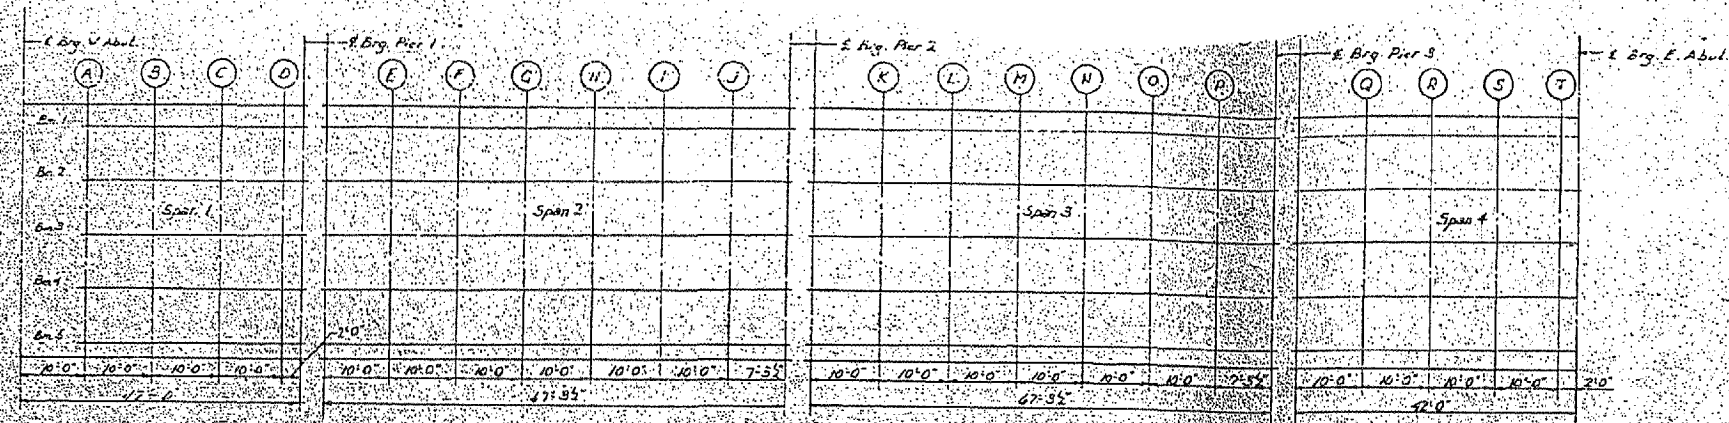

Note: The above deflections are not for use in the field if the Engineer is working the Structural Grade Elevations adjusted for Dead Load Deflection.

SPAN 1








DESIGNED: R.P. M...
 CHECKED: H.E. G...
 DRAWN: P. H...
 APPROVED: P.P. B...
 DATE: APR 7 1961

FOR INFORMATION ONLY

010-0179 #3 4or4

TOP OF SLAB ELEVATION
 E.A.I. RT. 57 - SEC. 10-31HB-1
 CHAMPAIGN COUNTY
 STA. 473 + 60.46