


RTE. NO.	SECTION NO.	COUNTY	TOTAL SHTS.	SHEET NO.
CH 19	03-00181-00-BR	MACON	13	7
STA. 16+50.00		TO STA. 20+00.00		
FED. ROAD DIST. NO.		ILLINOIS	PROJECT: BRS-555(205)	

CONTRACT NO. 91342

SCALE
 VERT.: 1" = 5'
 HORZ.: 1" = 10'

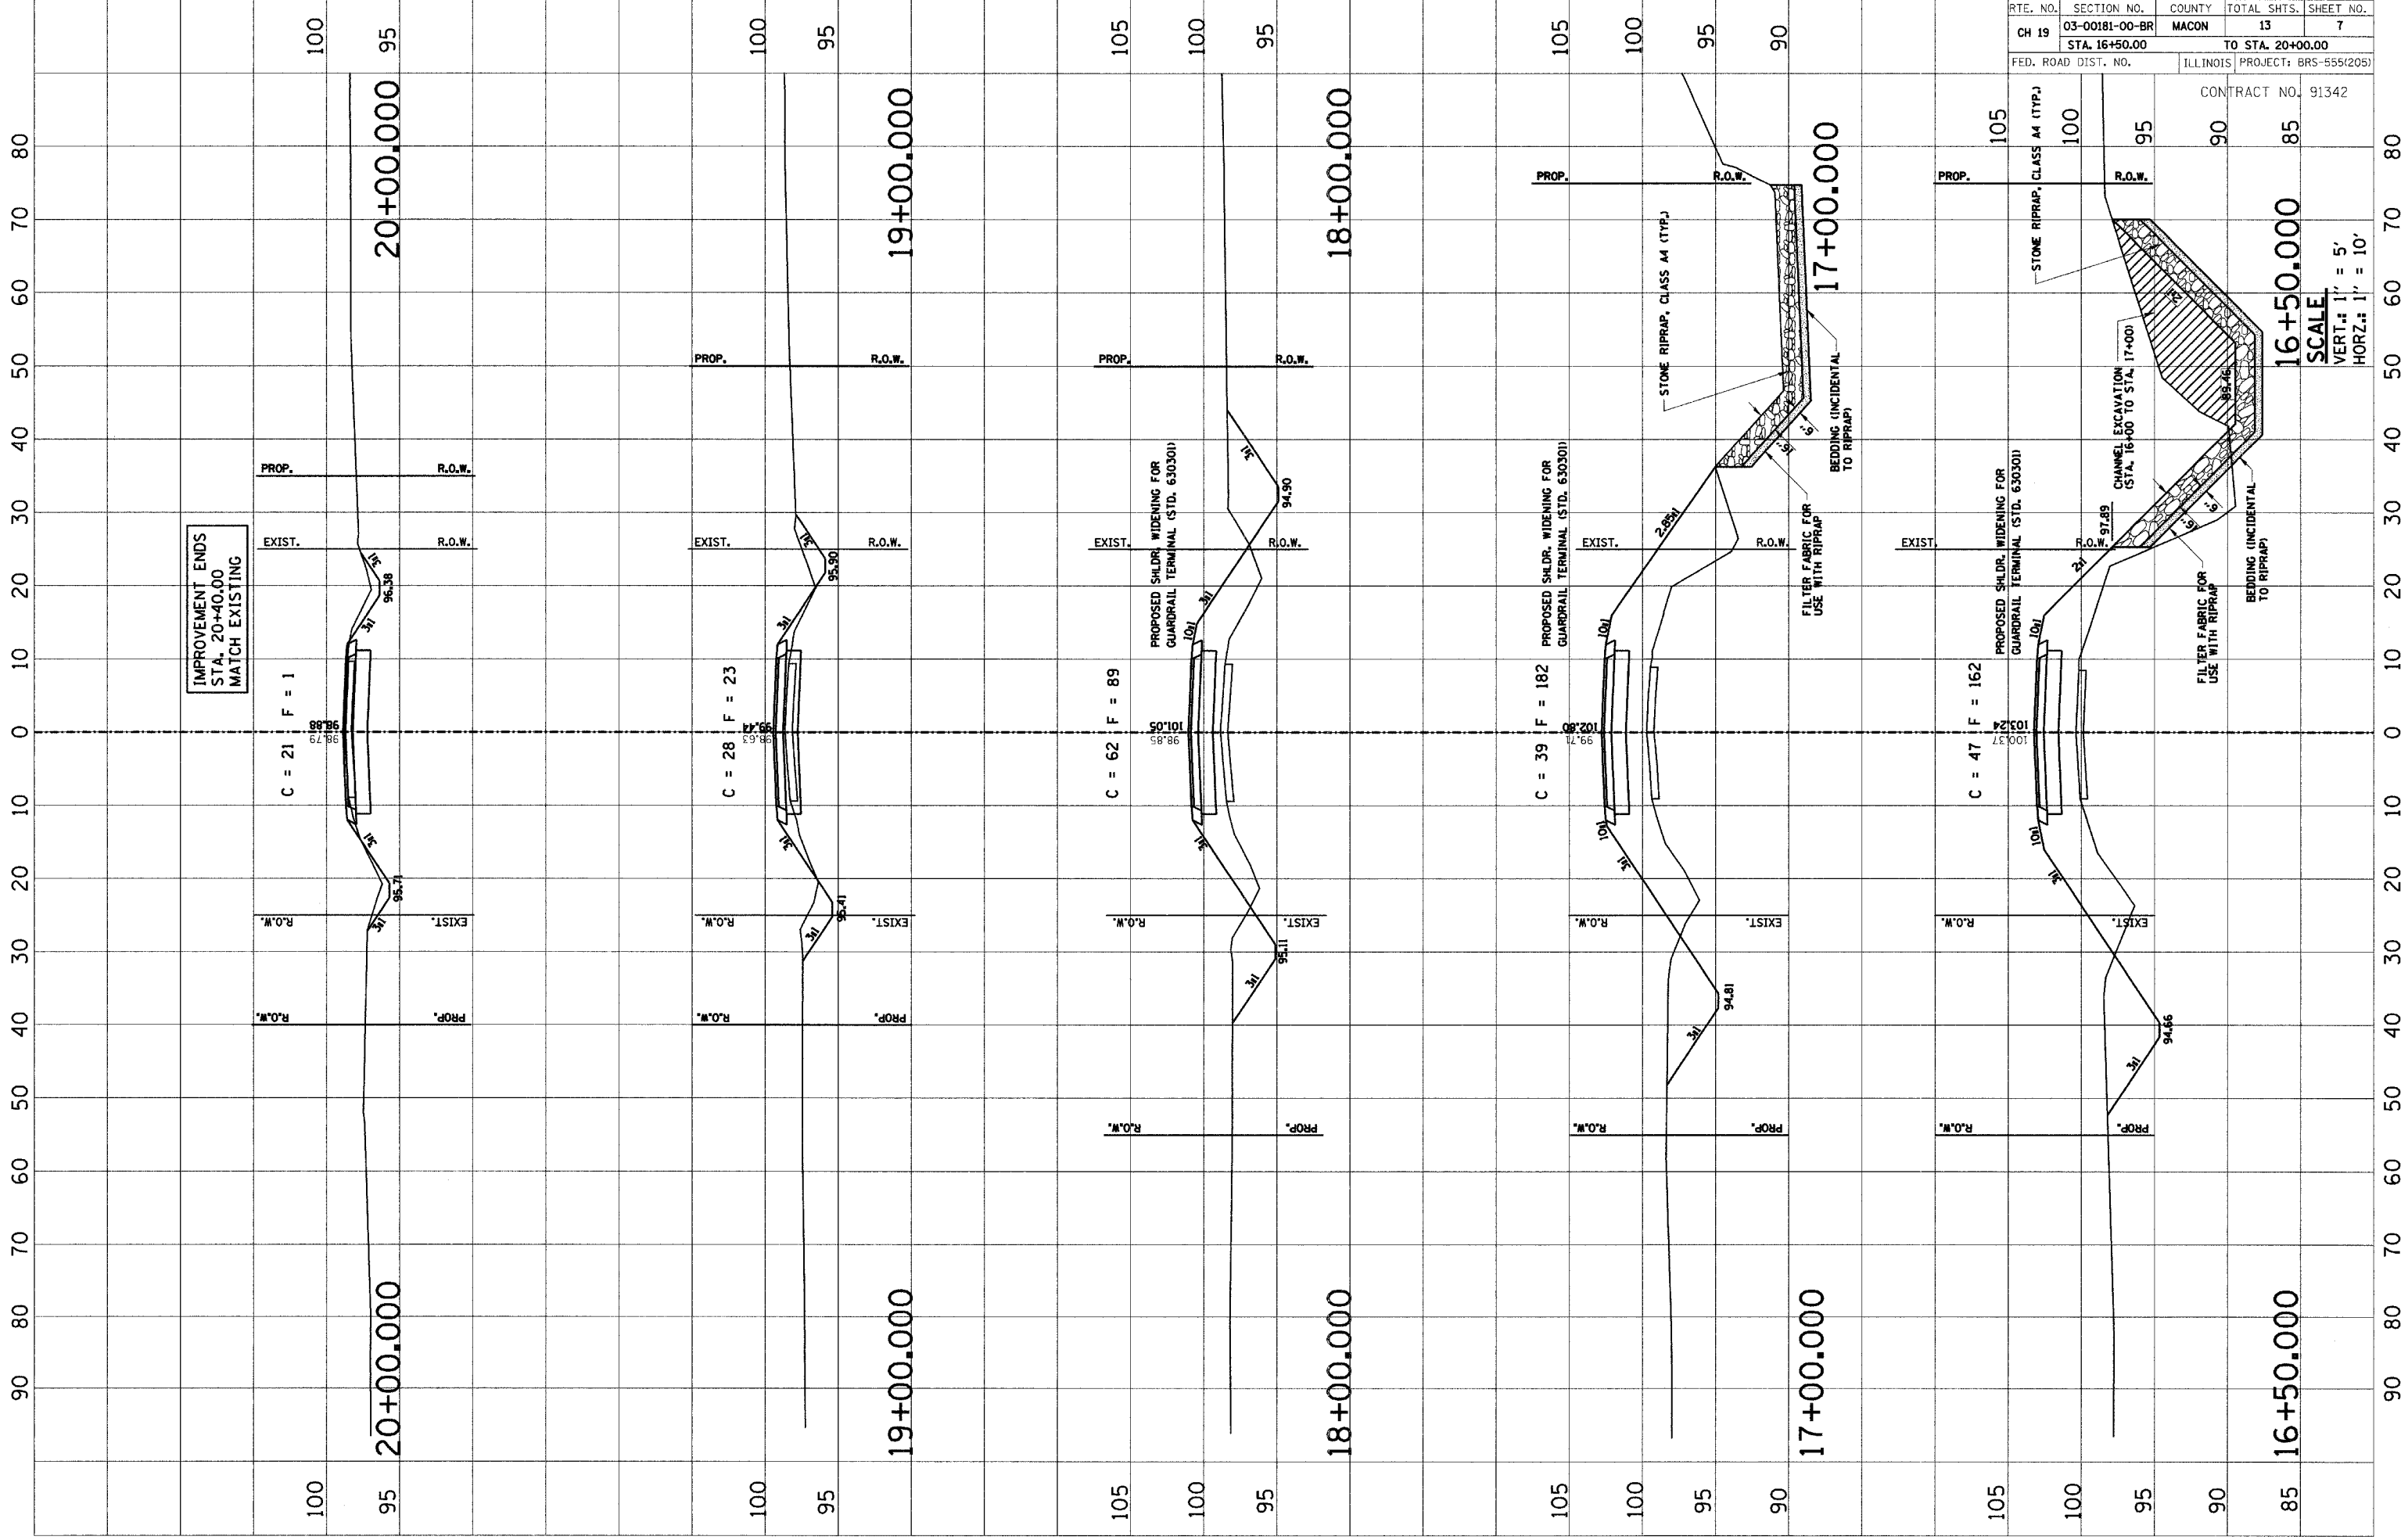

IMPROVEMENT ENDS
 STA. 20+40.00
 MATCH EXISTING