


F.A.P. RTE.	SECTION	COUNTY	TOTAL SHEETS	SHEET NO.
777	10B-1, BR-2	MONTGOMERY	104	86
STA. 486+00.00		TO STA. 488+50.00		
FED. ROAD DIST. NO.		ILLINOIS FED. AID PROJECT		

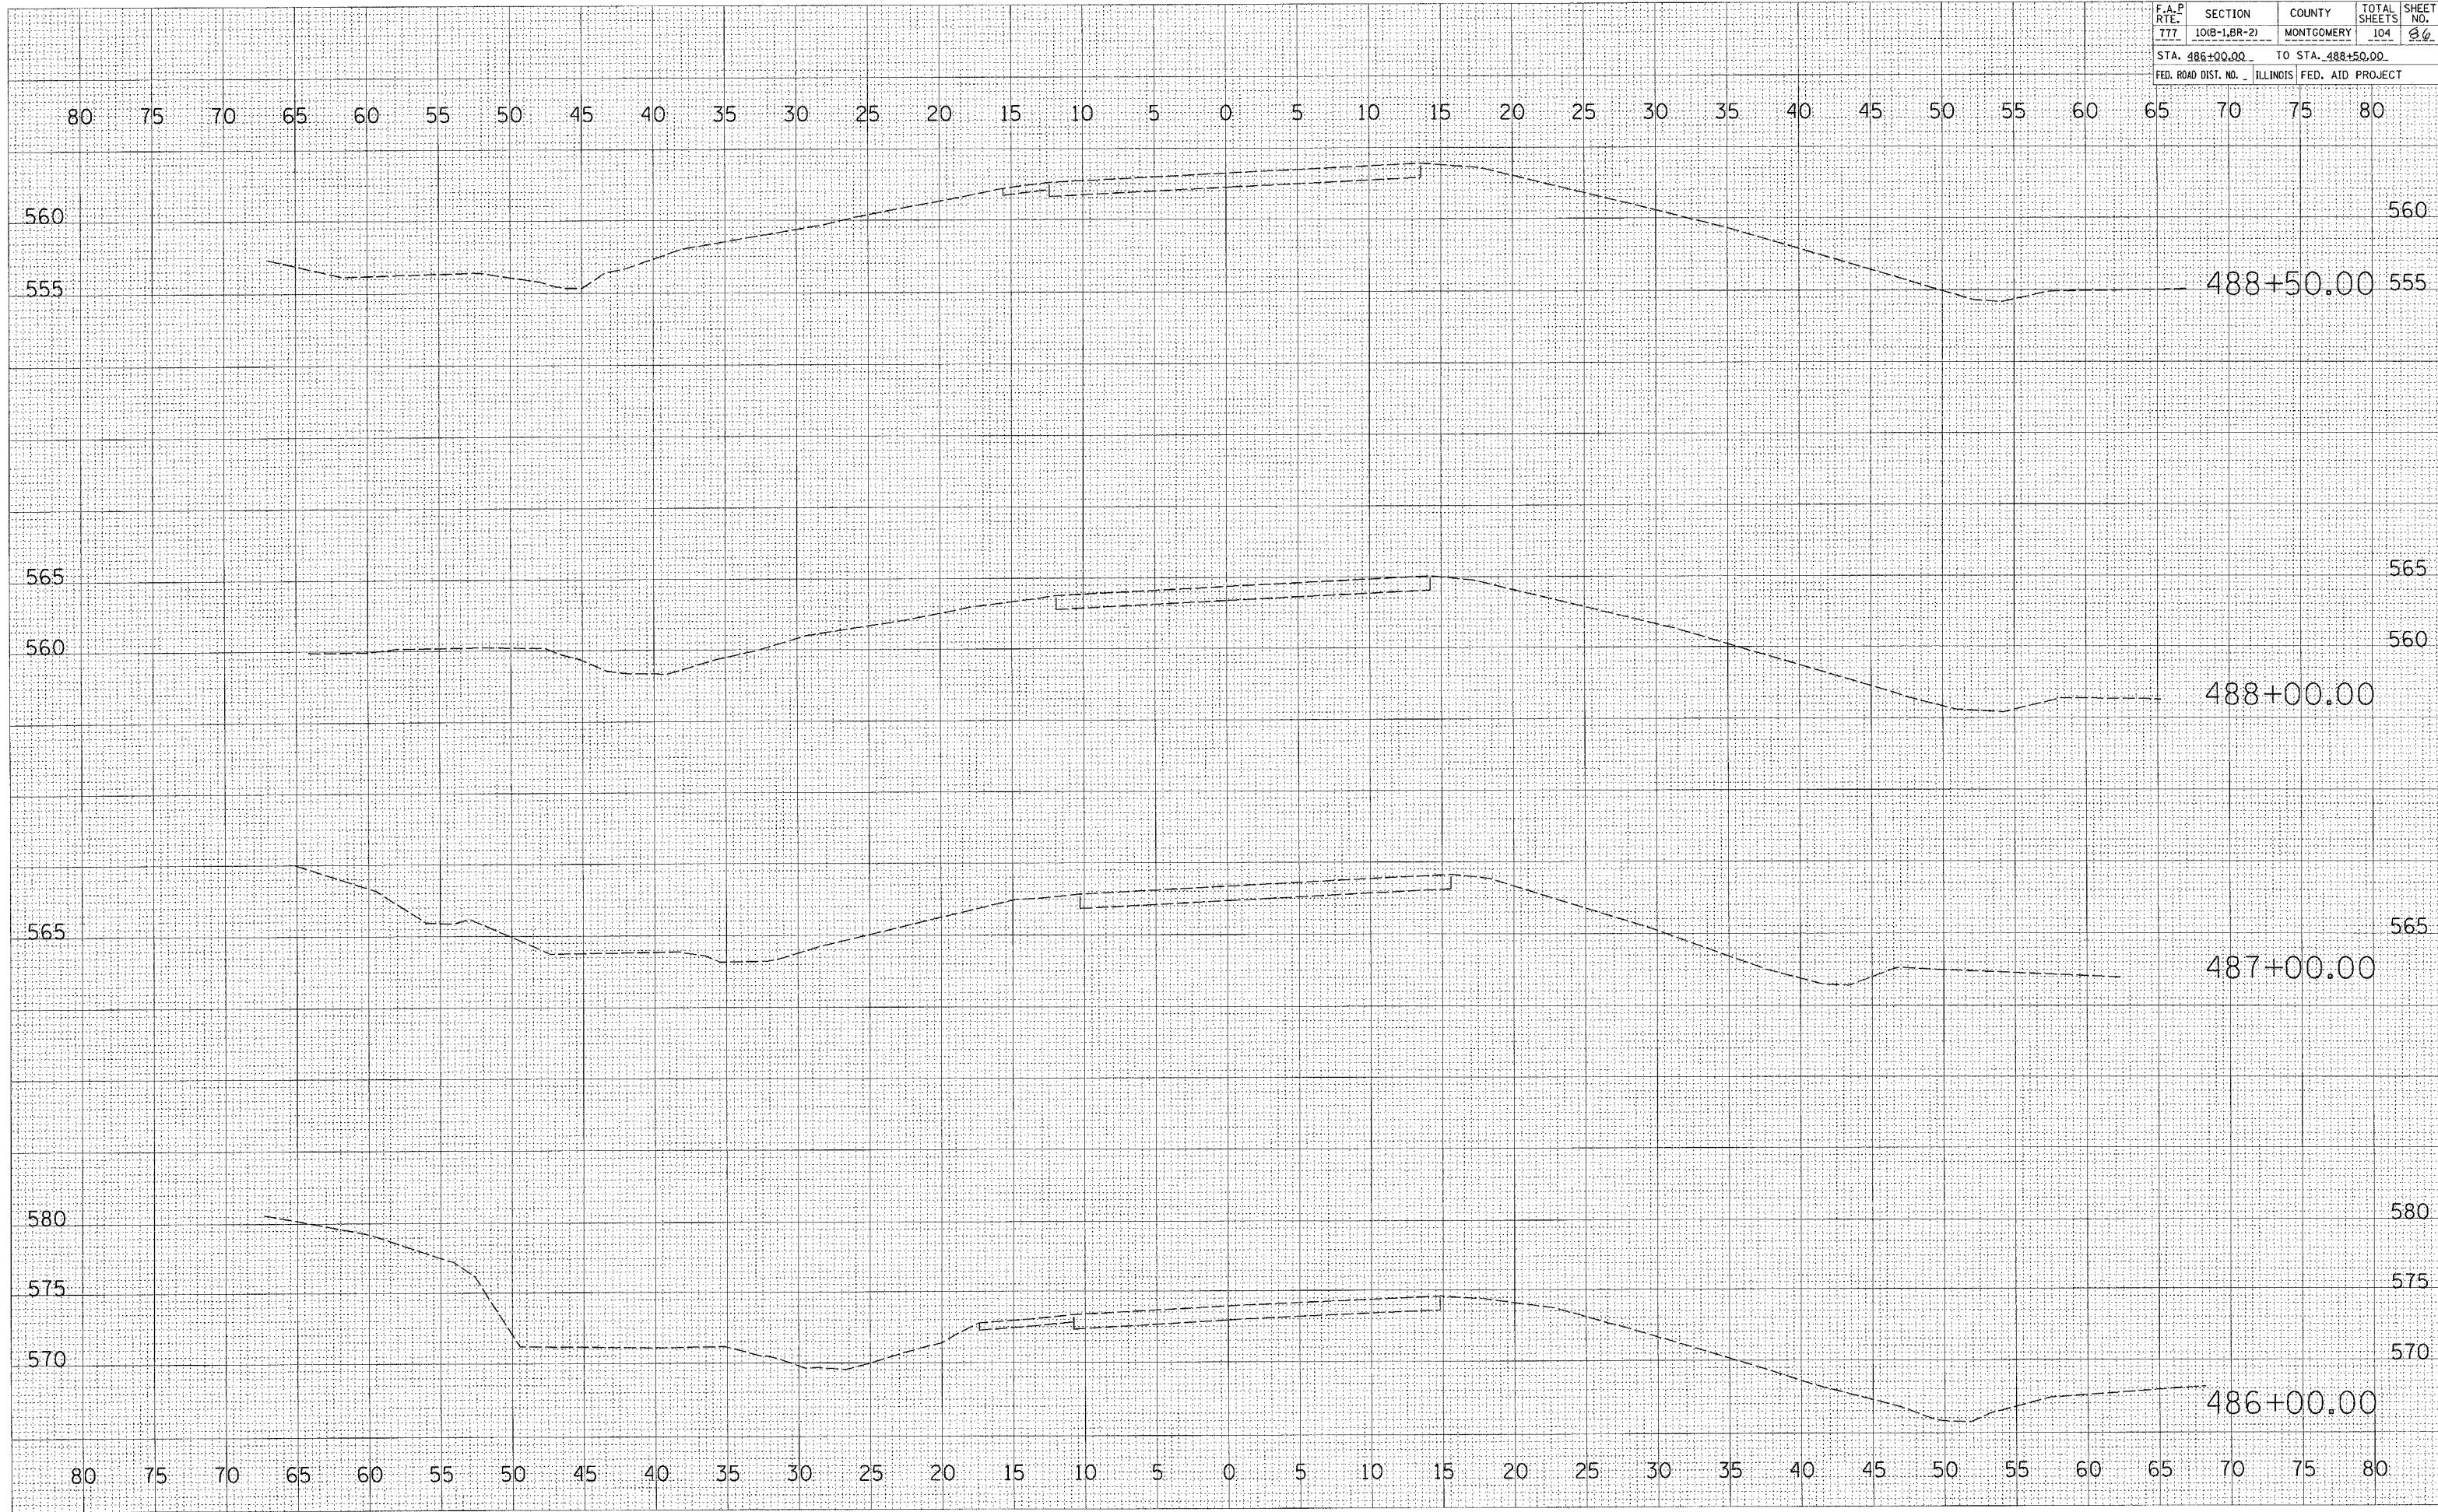

DATE: _____ BY: _____
 SURVEYED: _____
 PLOTTED: _____
 NOTE BOOK: _____
 AREAS CHECKED: _____
 NO. _____

DATE: _____ BY: _____
 SURVEYED: _____
 PLOTTED: _____
 NOTE BOOK: _____
 AREAS CHECKED: _____
 NO. _____

PLOT DATE = 1/10/2006
 FILE NAME = c:\projects\486369A\propose00\sheet86.dwg
 PLOT SCALE = 5,0000 / 1 IN.
 USER NAME = slogiert