


F.A.P. RTE.	SECTION	COUNTY	TOTAL SHEETS	SHEET NO.
777	10(B-1, BR-2)	MONTGOMERY	104	91
STA. 498+00.00		TO STA. 499+79.14		
FED. ROAD DIST. NO.		ILLINOIS FED. AID PROJECT		

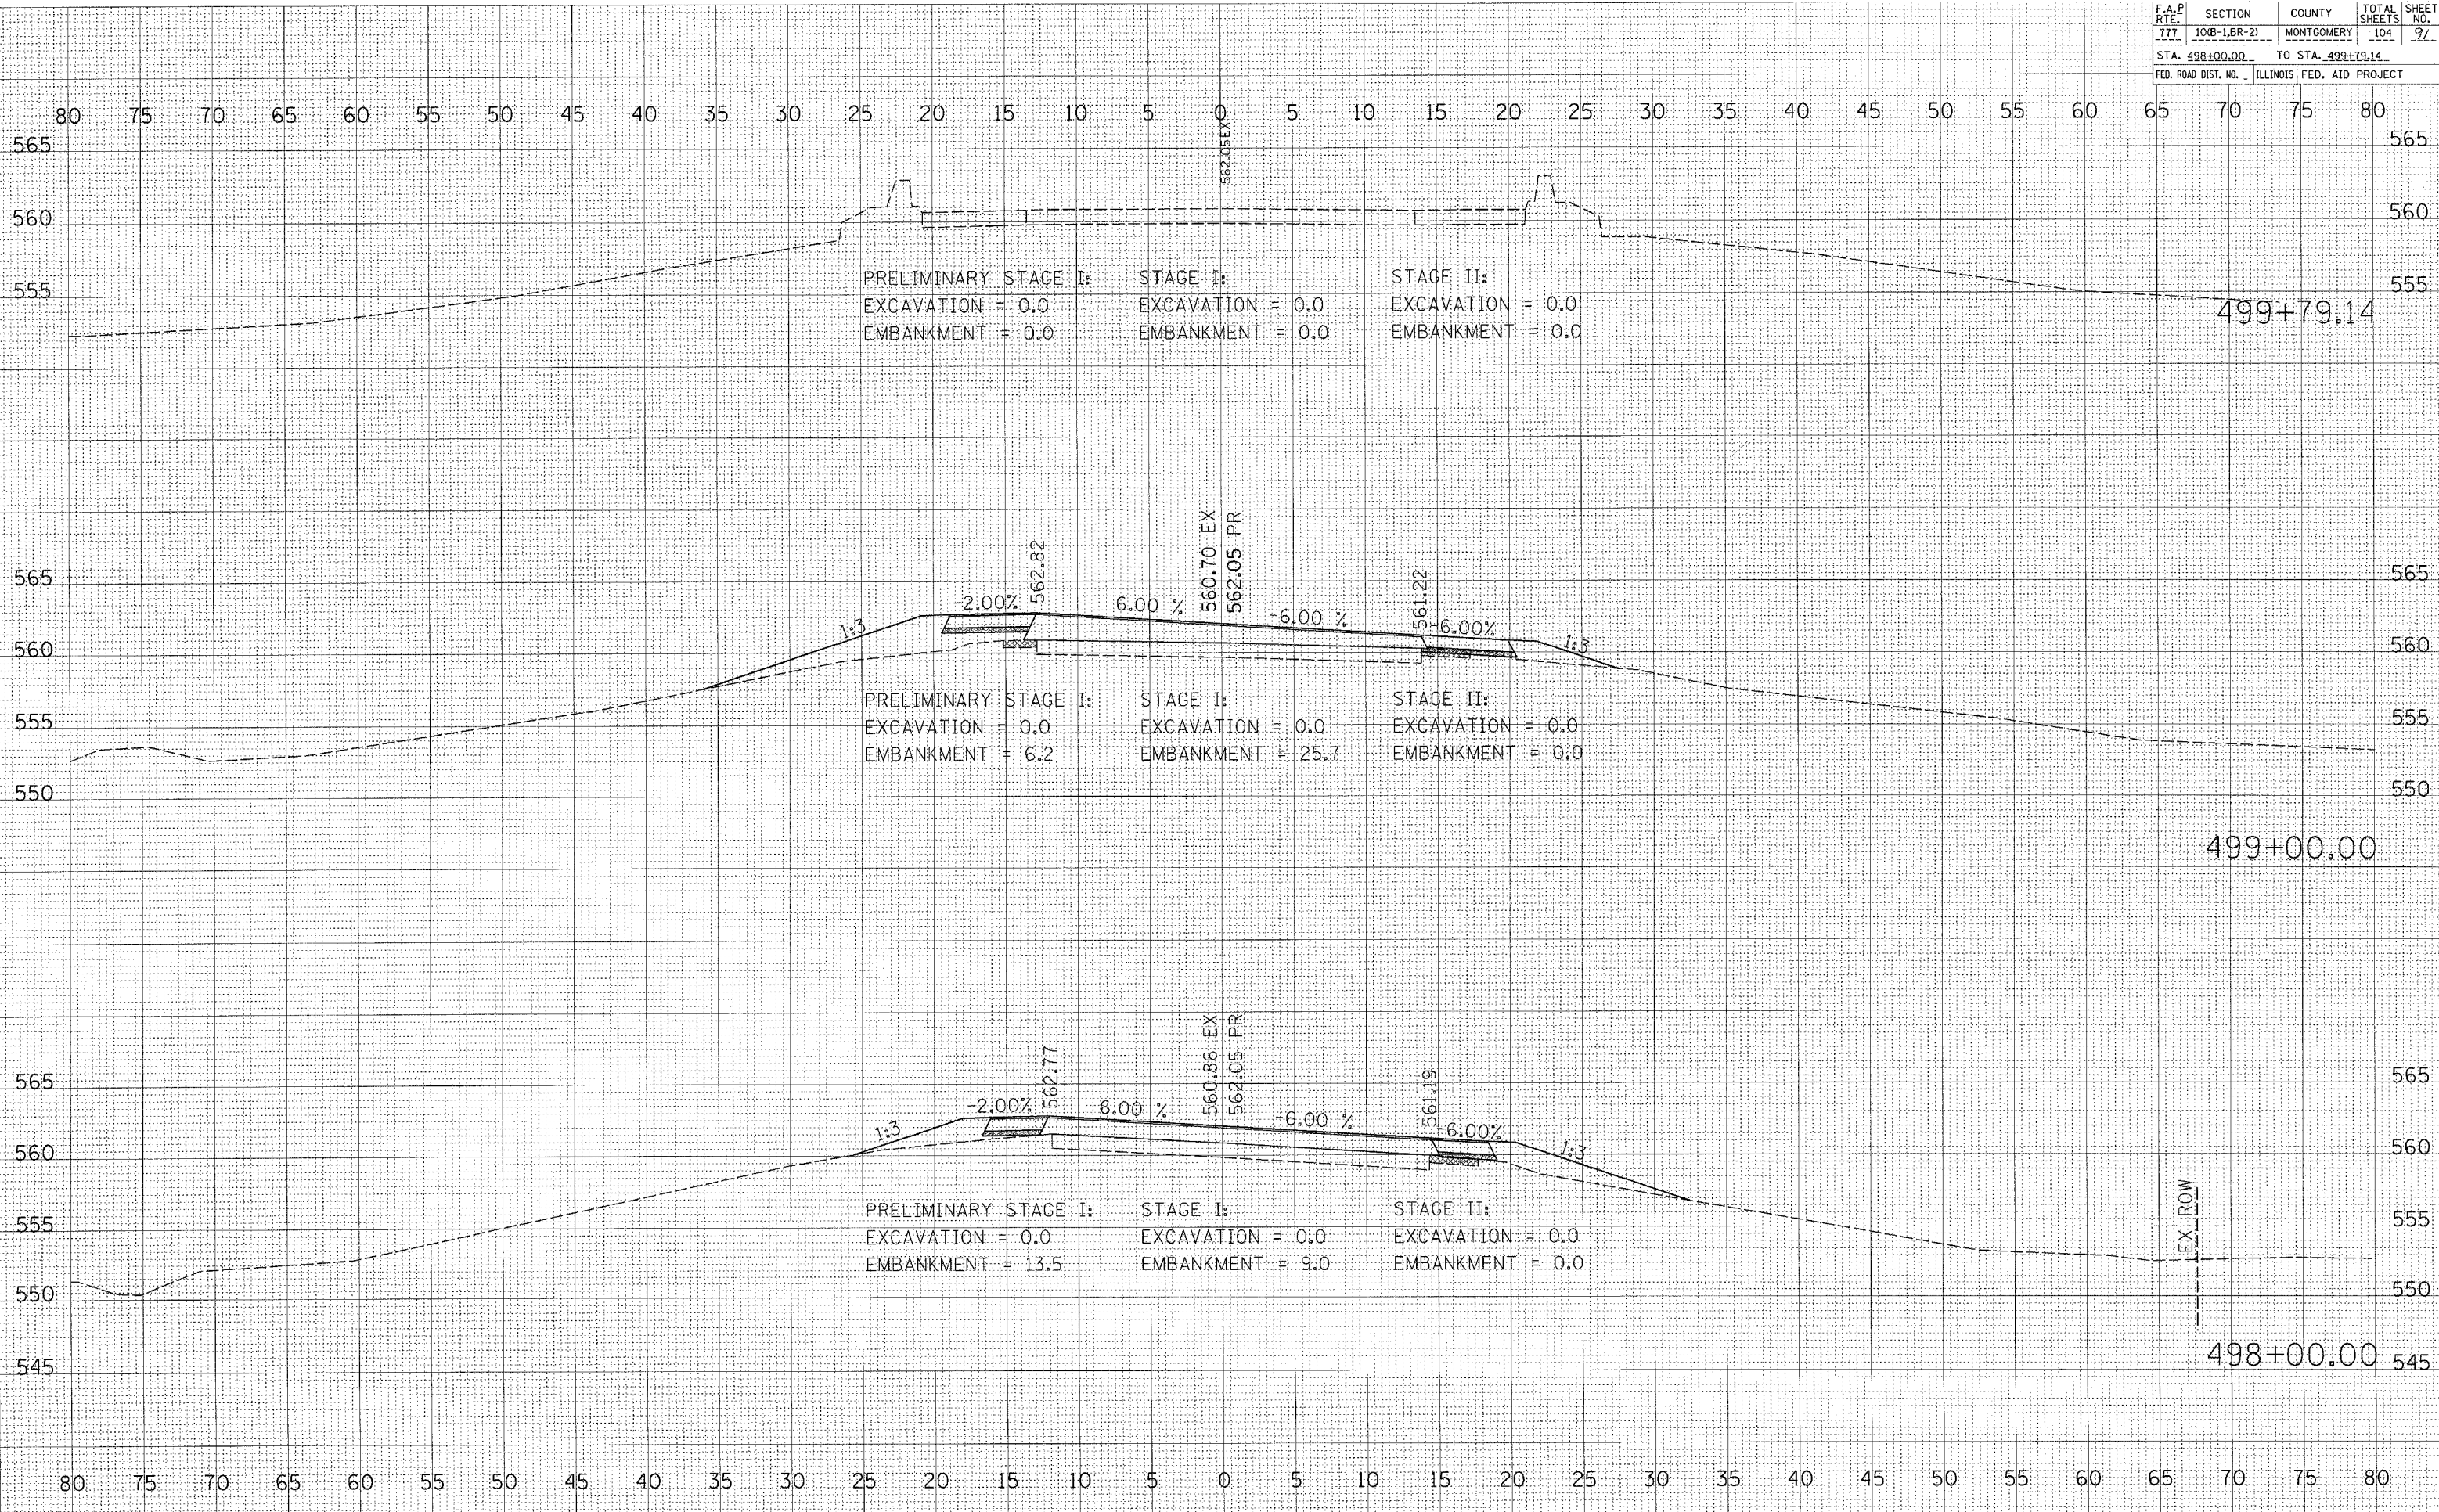

DATE: _____
 BY: _____
 CHECKED: _____
 NO. _____
 FINAL SURVEY PLOTTED TEMPLATE AREAS CHECKED
 NOTE BOOK

DATE: _____
 BY: _____
 CHECKED: _____
 NO. _____
 ORIGINAL SURVEY PLOTTED TEMPLATE AREAS CHECKED
 NOTE BOOK

DATE = 1/10/2006
 FILE NAME = c:\projects\498369A\proj\001\view\stage1.dwg
 PLOT SCALE = 5.0000' / 1" IN.
 USER NAME = slegler

EX ROW