


HIGHWAY NO.	COUNTY	TOTAL SHEETS	SHEET NO.
LOWER MARINE ROAD	MADISON	72	62
STA. 21+00		TO STA. 22+50	

CONTRACT NO. 97289

NORTH DEWEY ST. & LOWER MARINE ROAD

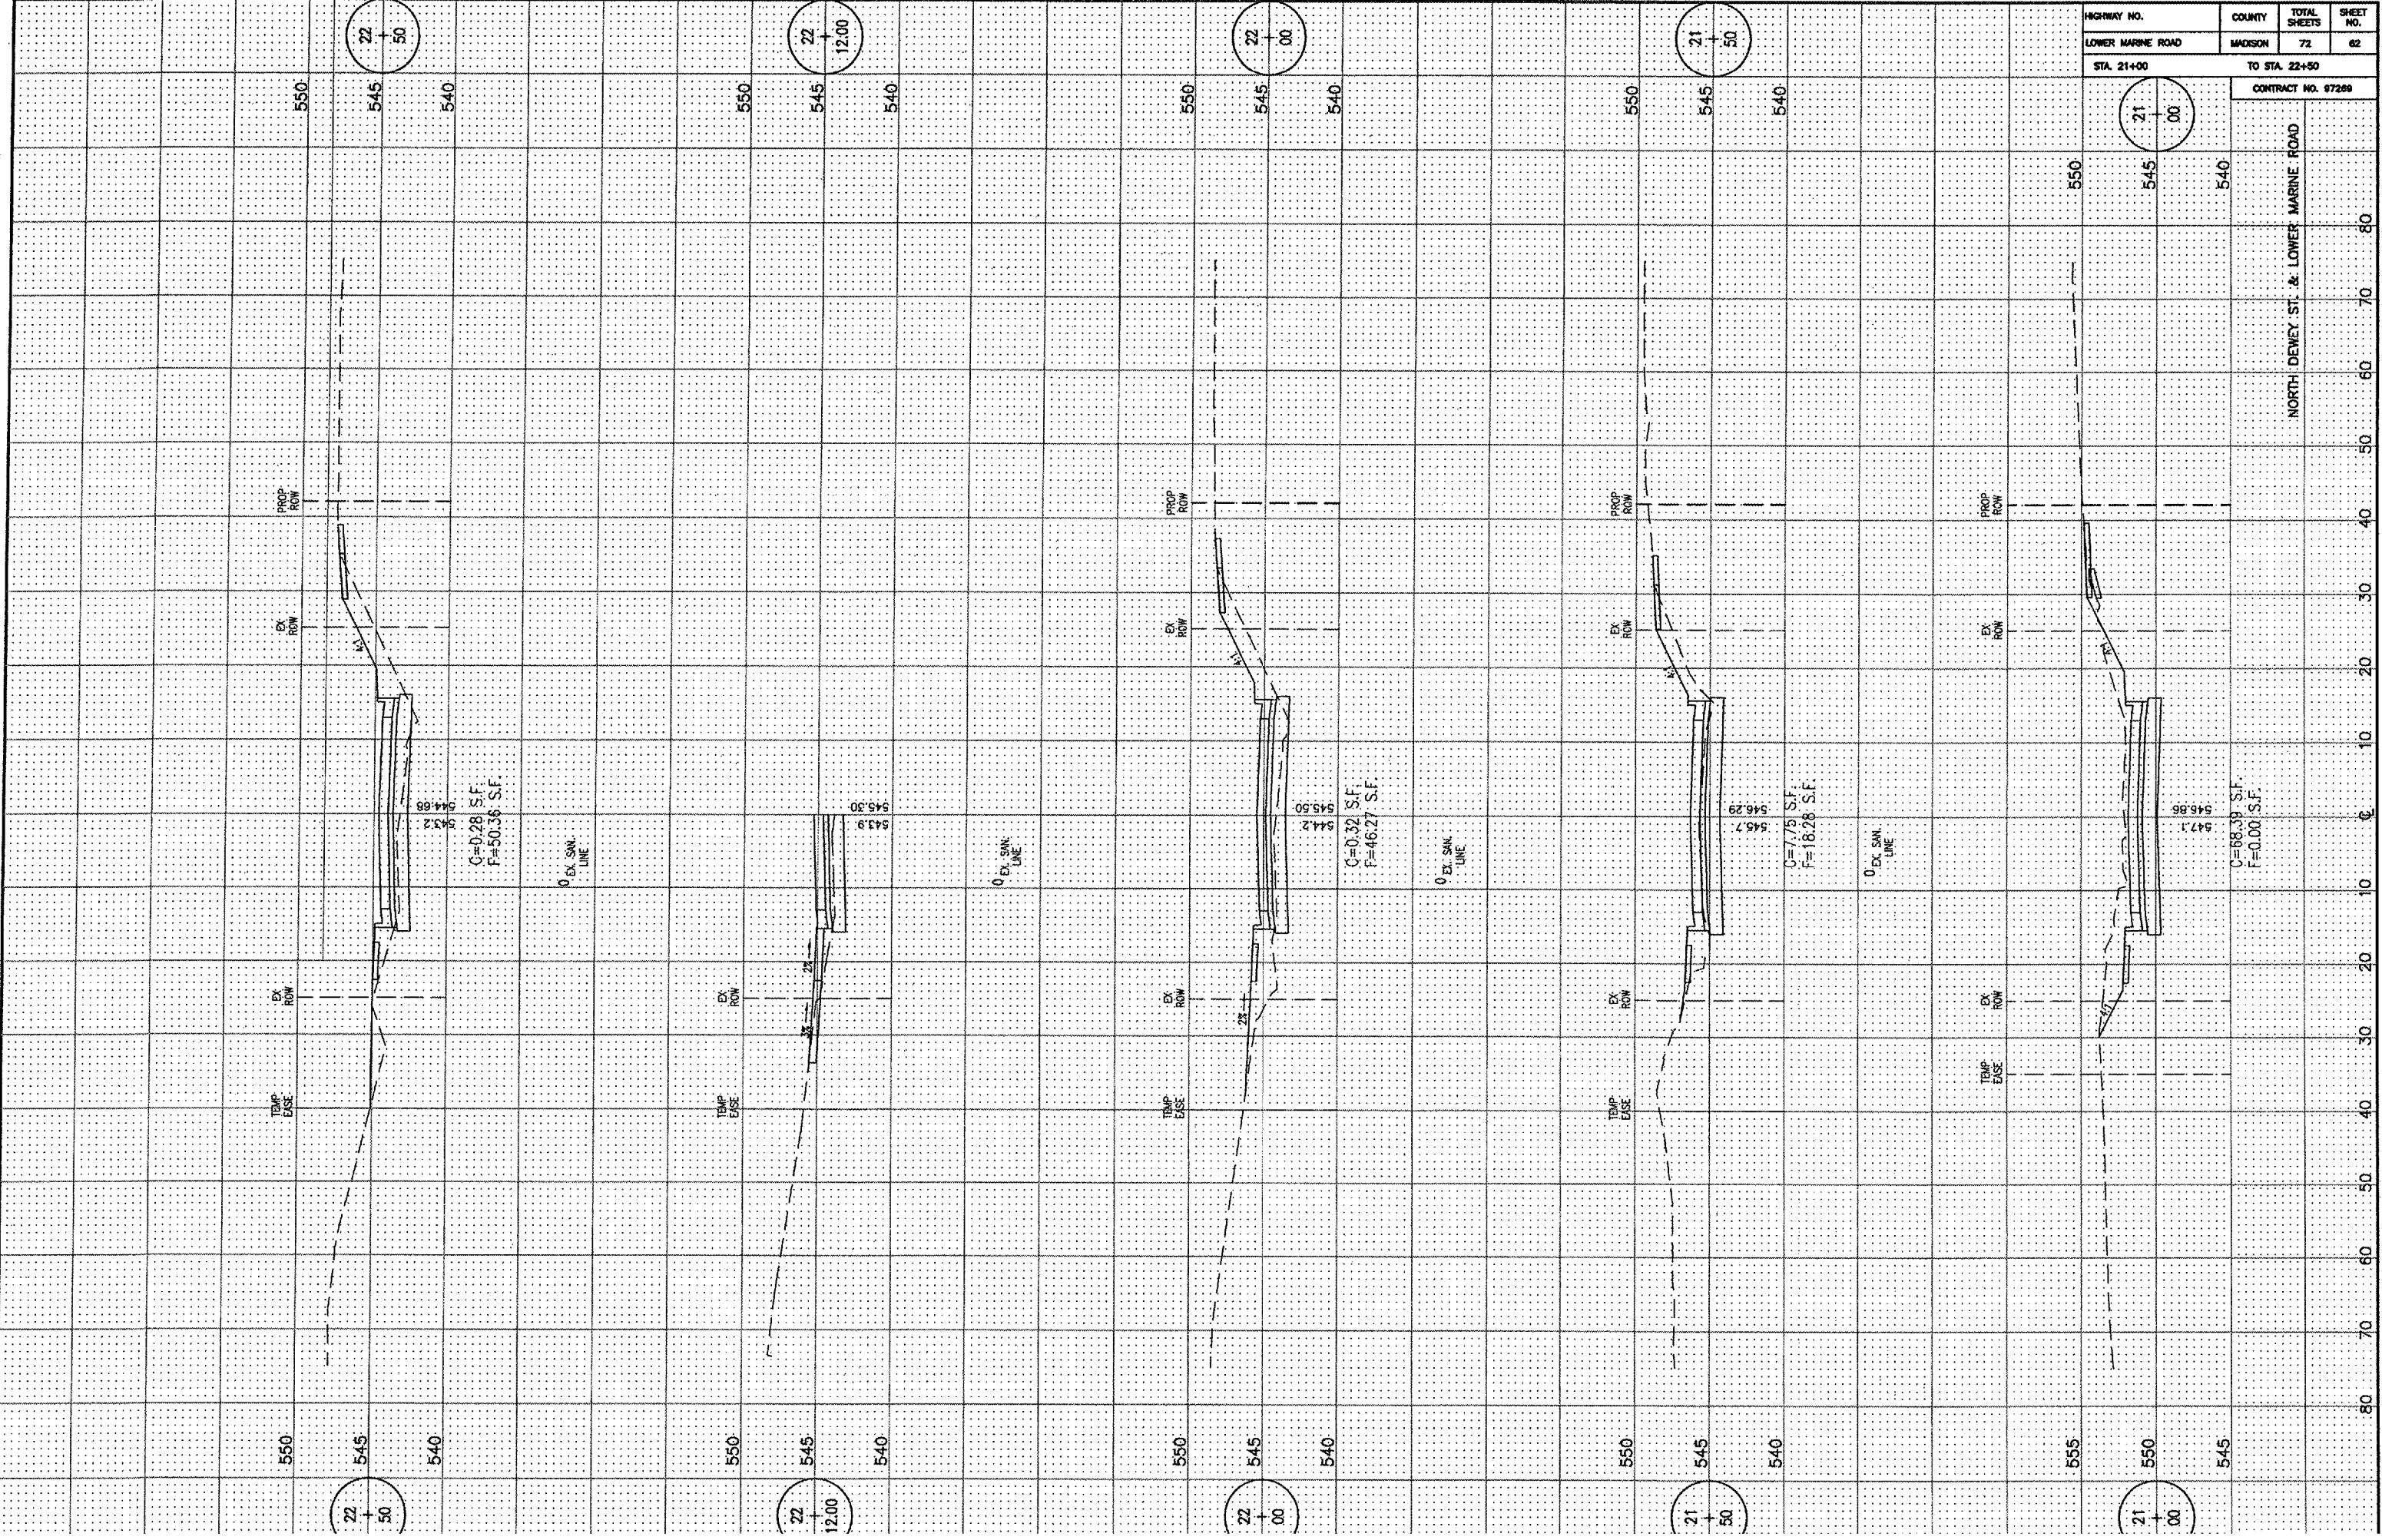

22
+
50

22
+
12.00

22
+
00

21
+
50

21
+
00

550

545

540

550

545

540

550

545

540

550

545

540

550

545

540

TEMP. EASE

EX. ROW

PROP. ROW

EX. ROW

G=0.28 S.F.
F=50.36 S.F.

0 EX. S.W. LINE

TEMP. EASE

EX. ROW

543.9

545.30

0 EX. S.W. LINE

TEMP. EASE

EX. ROW

PROP. ROW

EX. ROW

G=0.32 S.F.
F=46.27 S.F.

0 EX. S.W. LINE

TEMP. EASE

EX. ROW

PROP. ROW

EX. ROW

G=1.75 S.F.
F=18.28 S.F.

0 EX. S.W. LINE

TEMP. EASE

EX. ROW

PROP. ROW

EX. ROW

G=68.39 S.F.
F=0.00 S.F.

547.1

546.86

80

70

60

50

40

30

20

10

0

10

20

30

40

50

60

70

80