


JAN 18, 2006 3:20 PM BKB
 I:\AIRPORTS\METROPOLIS\816-06APN\AIRPORT\ SHEETS\816-06APN-TXA.DWG - 425+20-425+40

MP003

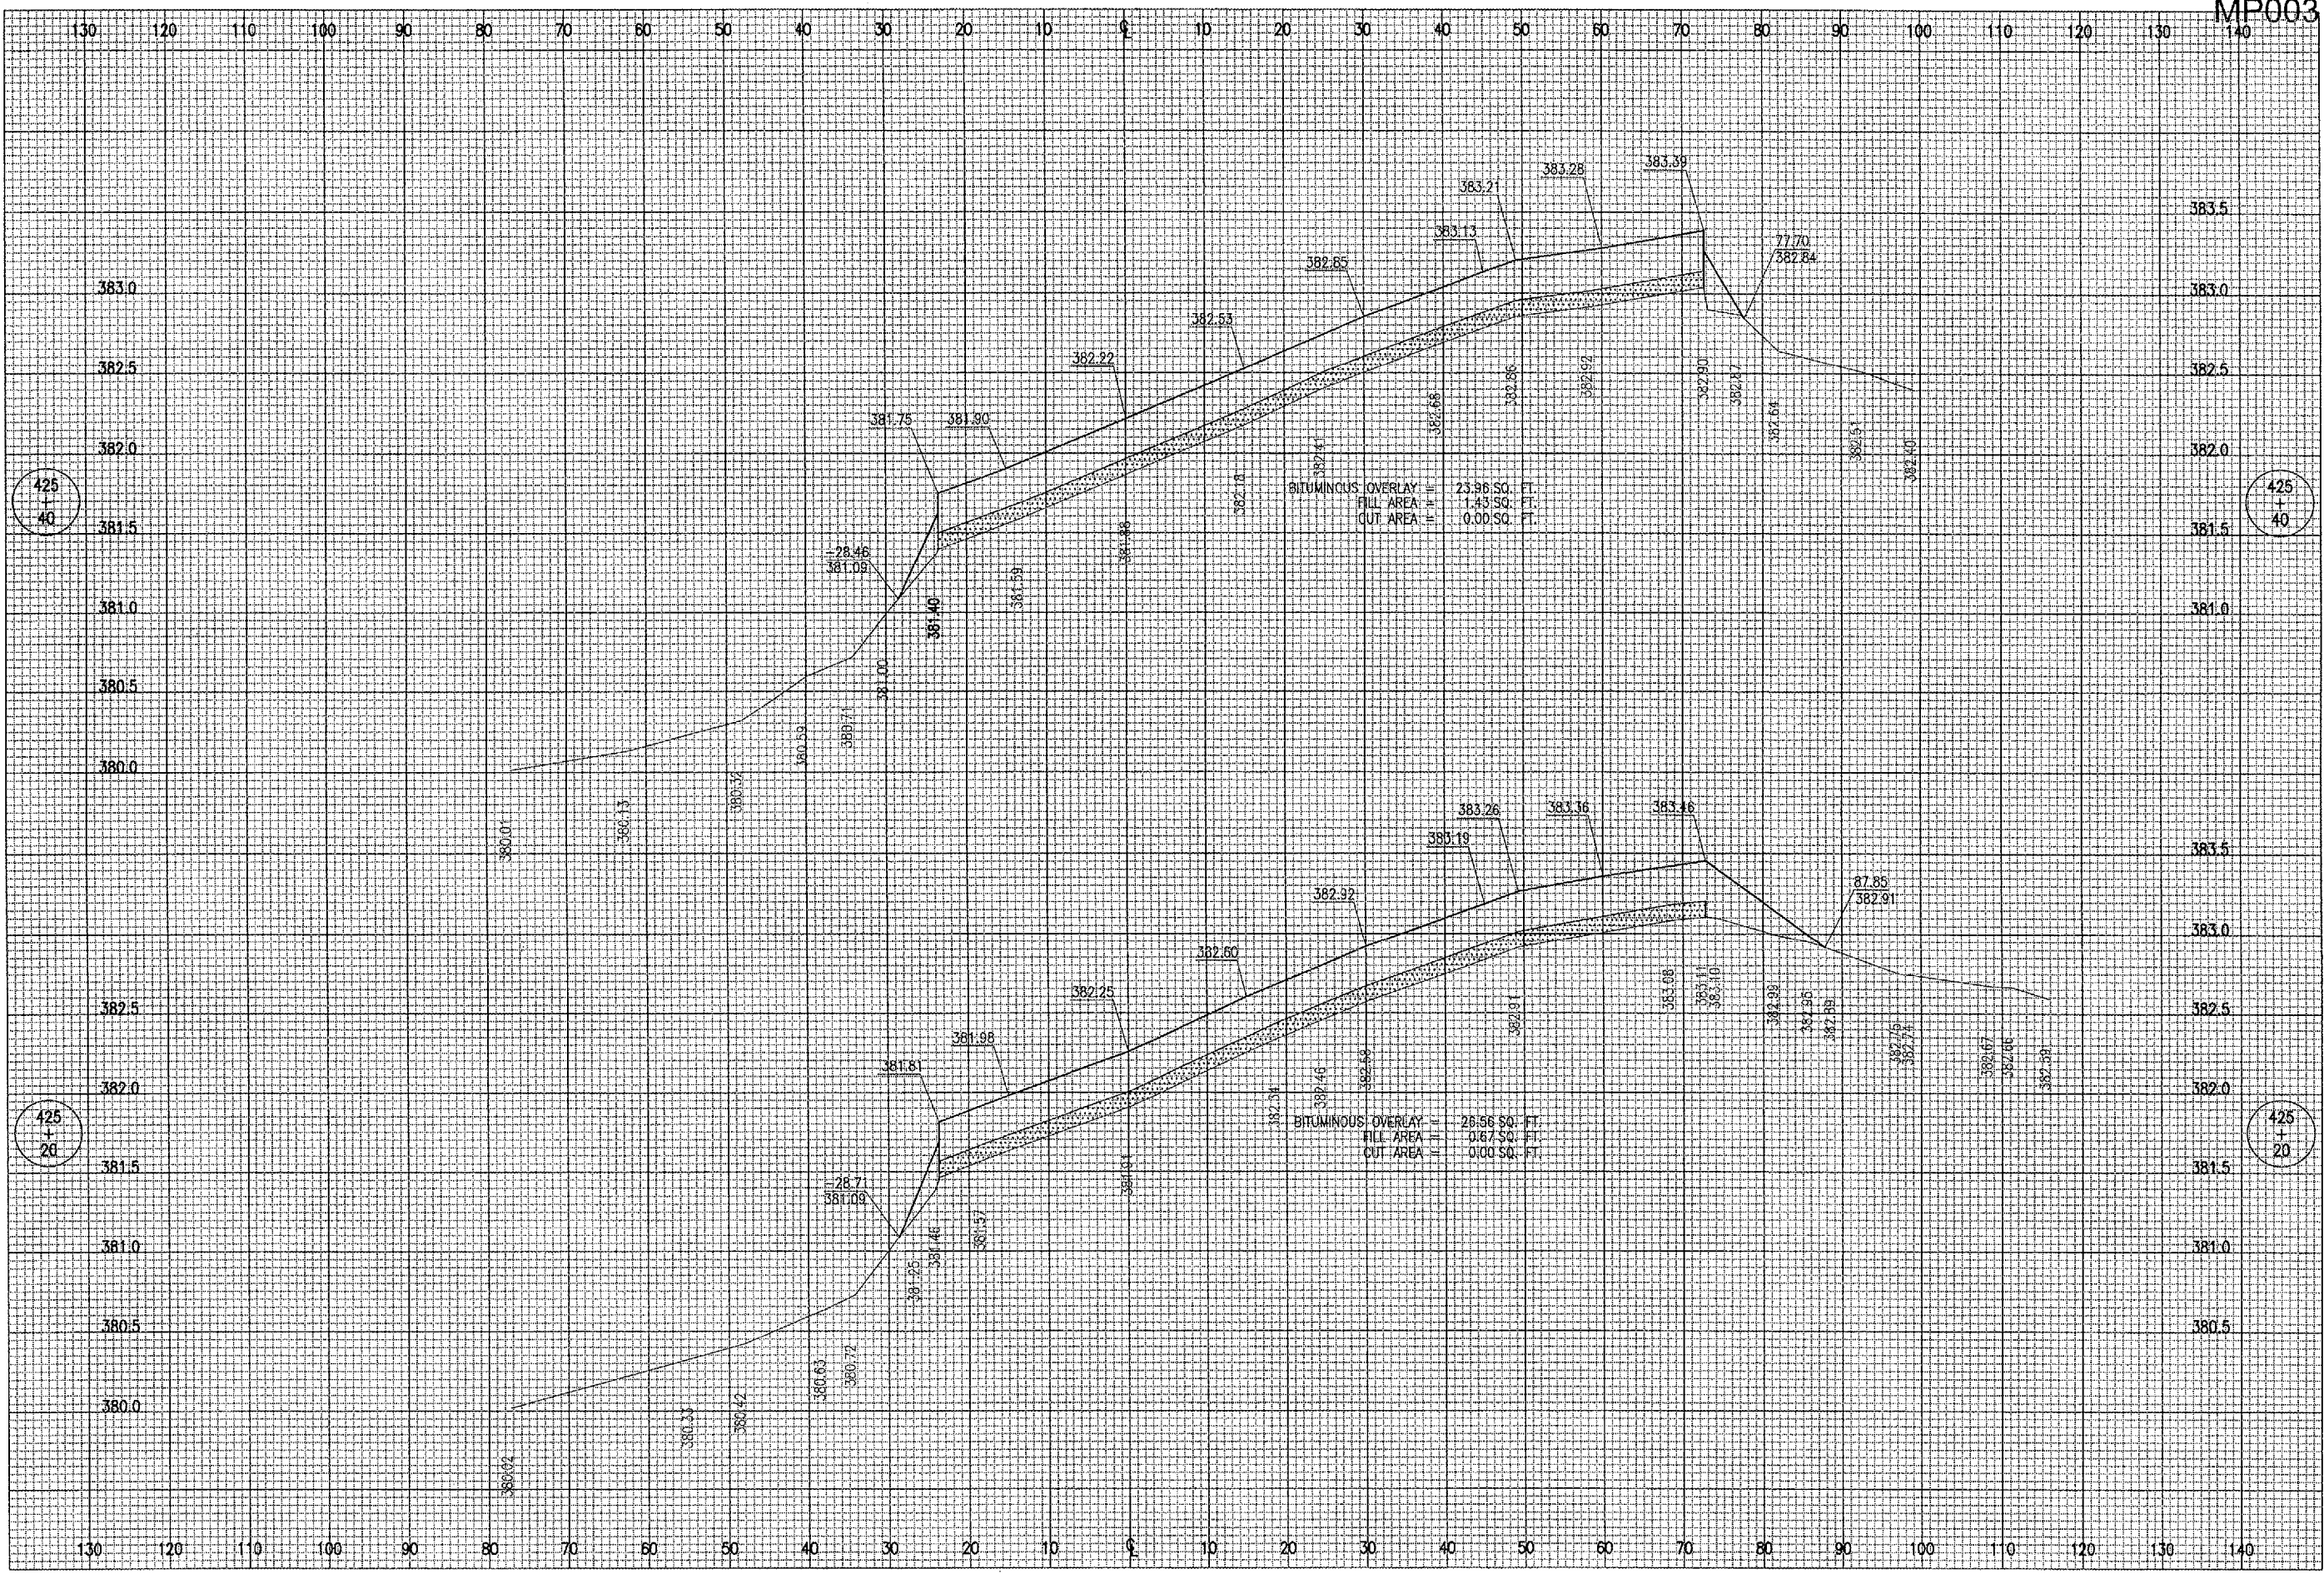

DATE	REVISION	BY

**METROPOLIS MUNICIPAL AIRPORT
 METROPOLIS, ILLINOIS**

IL PROJ.: M50-3540 A.I.P. PROJ.: 3-17-0067-87

FILED	DATE	BY



Hanson Professional Services Inc.
 1626 South State Street
 Springfield, IL 62703-2888
 Offices Nationwide

**PROPOSED APRON
 REHABILITATION**
 PROPOSED CROSS SECTIONS
 FOR APRON
 STA. 425+20 TO STA. 425+40