


DATE	
BY	
SURVEYED	
PLOTTED	
TEMPLATE	
NOTE BOOK	
AREAS CHECKED	
NO.	

DATE	
BY	
SURVEYED	
PLOTTED	
TEMPLATE	
NOTE BOOK	
AREAS CHECKED	
NO.	

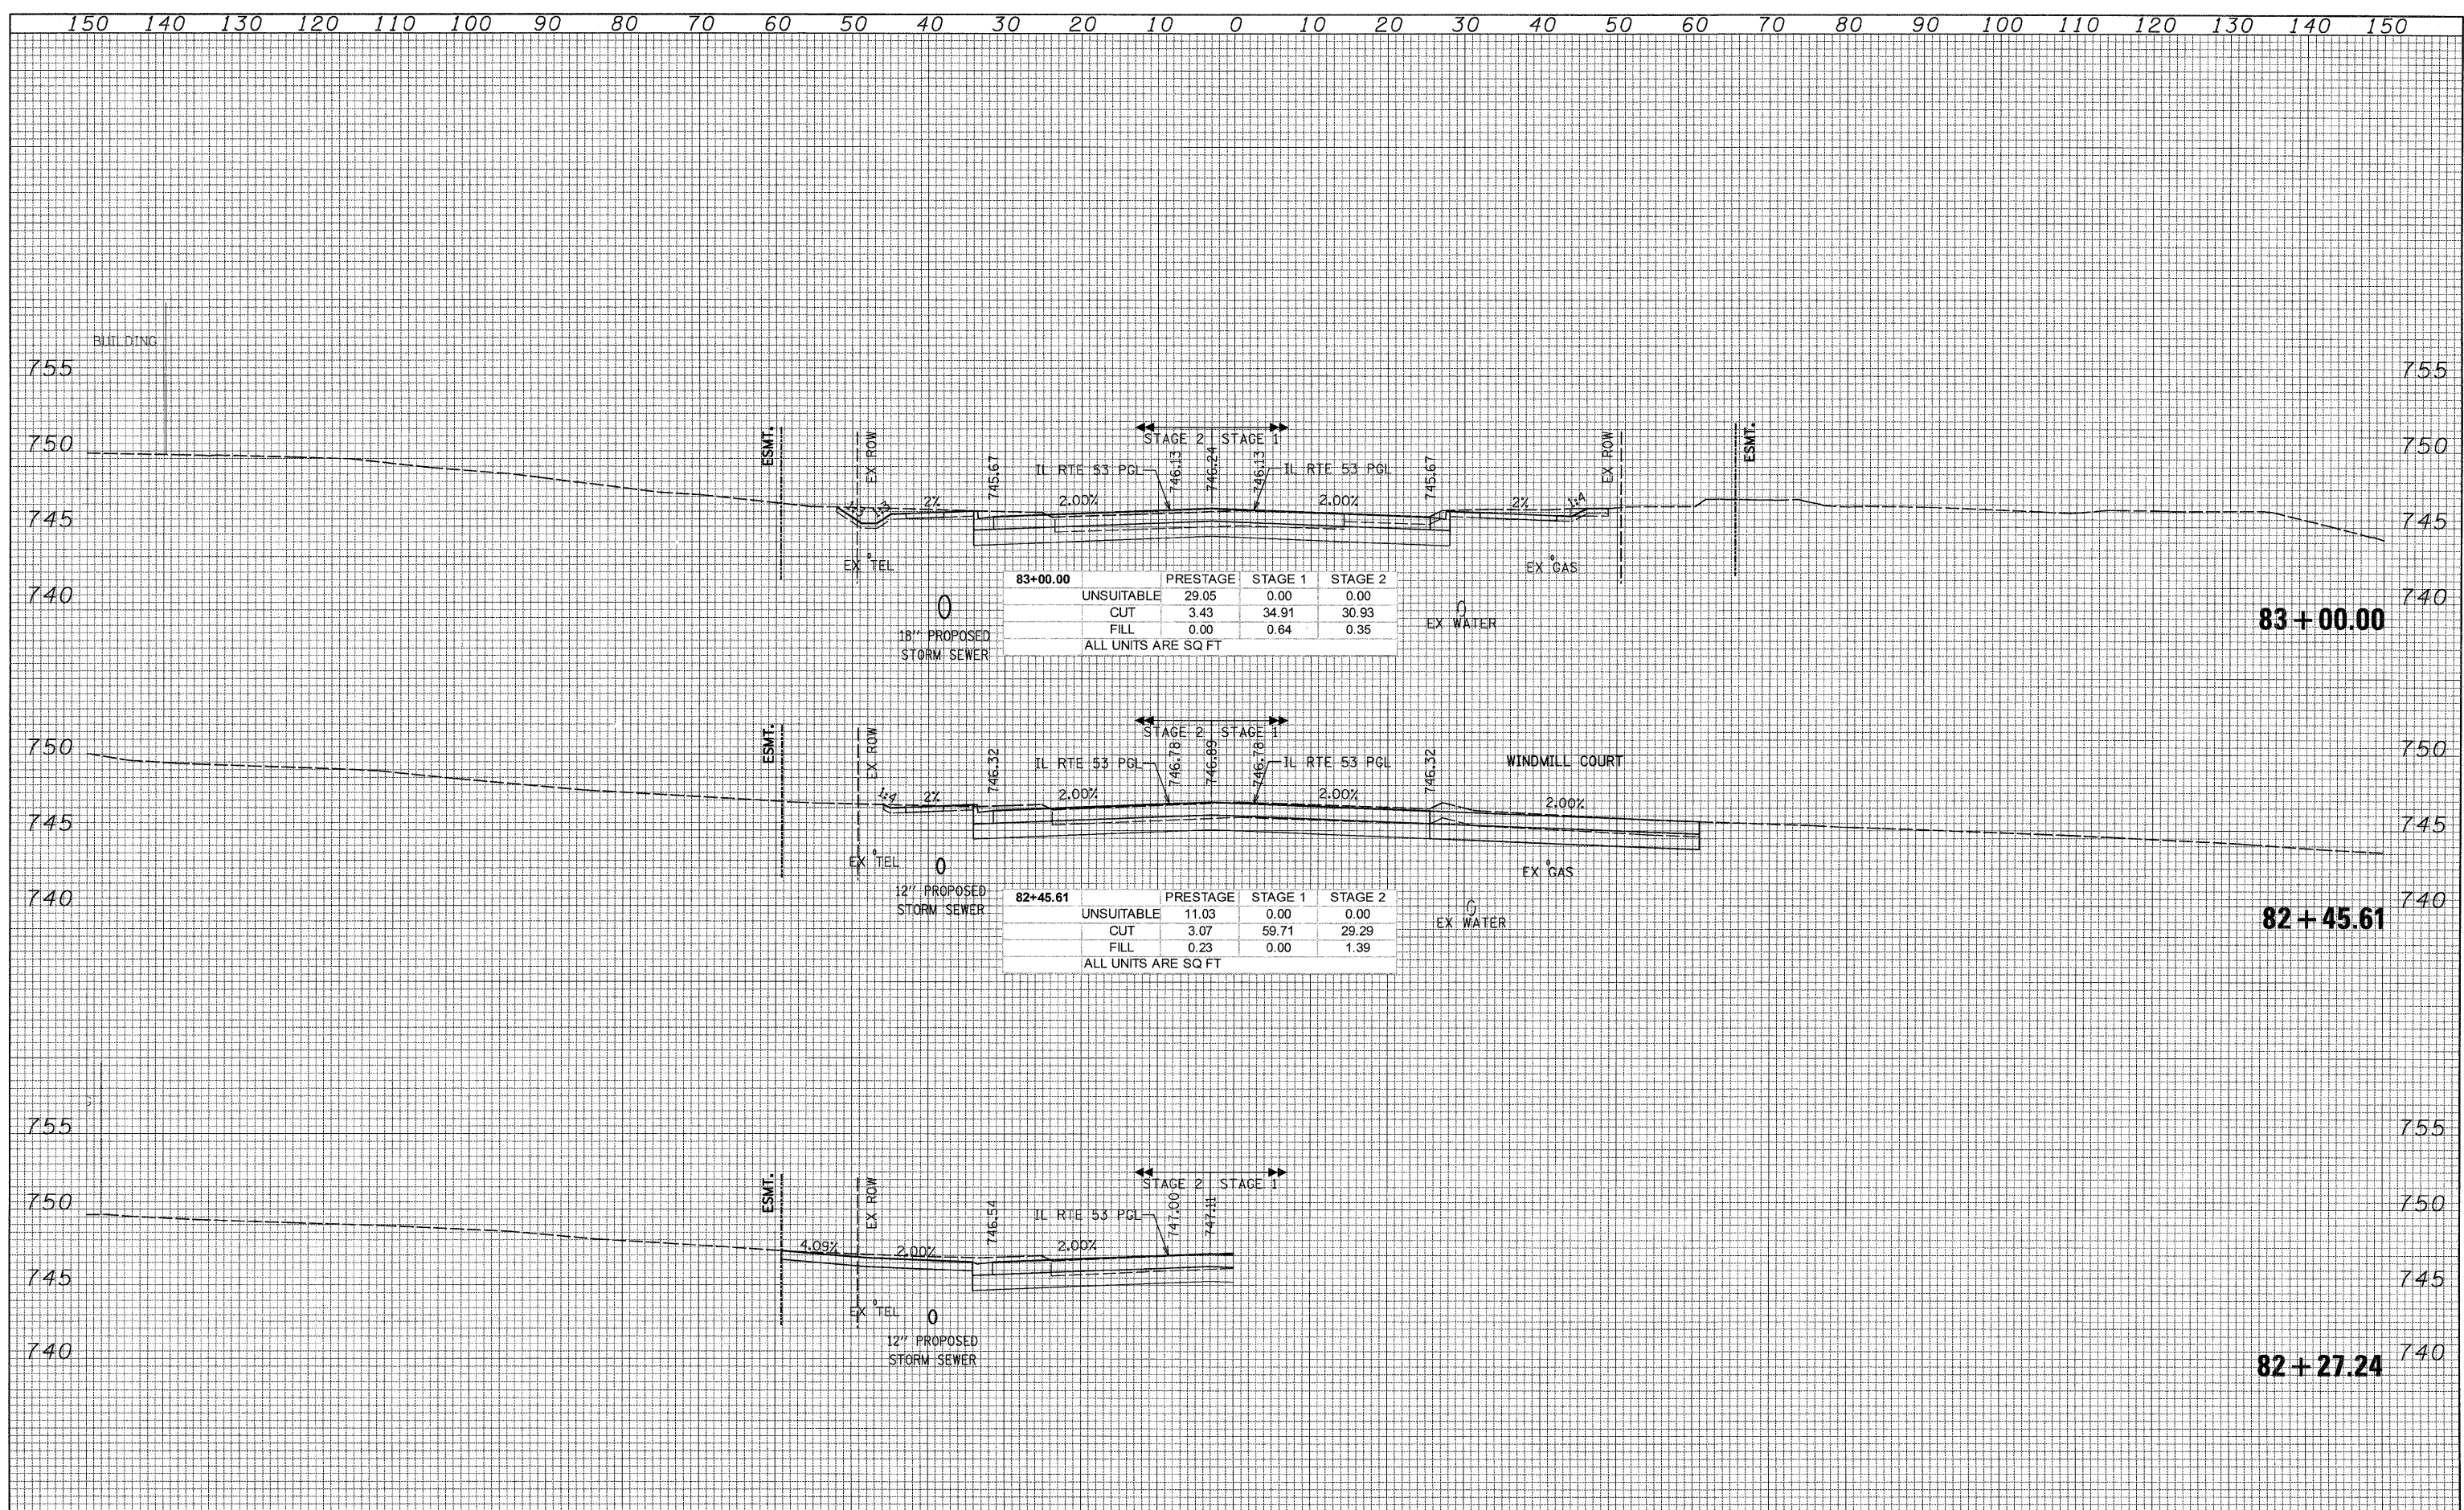

Q:\IDOT\5356.A2 (IL53)\Drawings\CADD Sheets\019139797-sh-t-x-sh-t.657-748.dgn