


DATE \_\_\_\_\_  
 BY \_\_\_\_\_  
 SURVEY NO. \_\_\_\_\_  
 SUBMITTED \_\_\_\_\_  
 PLOTTED \_\_\_\_\_  
 TEMPLATE \_\_\_\_\_  
 NOTE BOOK \_\_\_\_\_  
 AREAS CHECKED \_\_\_\_\_

DATE \_\_\_\_\_  
 BY \_\_\_\_\_  
 ORIGINAL SURVEY NO. \_\_\_\_\_  
 SUBMITTED \_\_\_\_\_  
 PLOTTED \_\_\_\_\_  
 TEMPLATE \_\_\_\_\_  
 NOTE BOOK \_\_\_\_\_  
 AREAS CHECKED \_\_\_\_\_

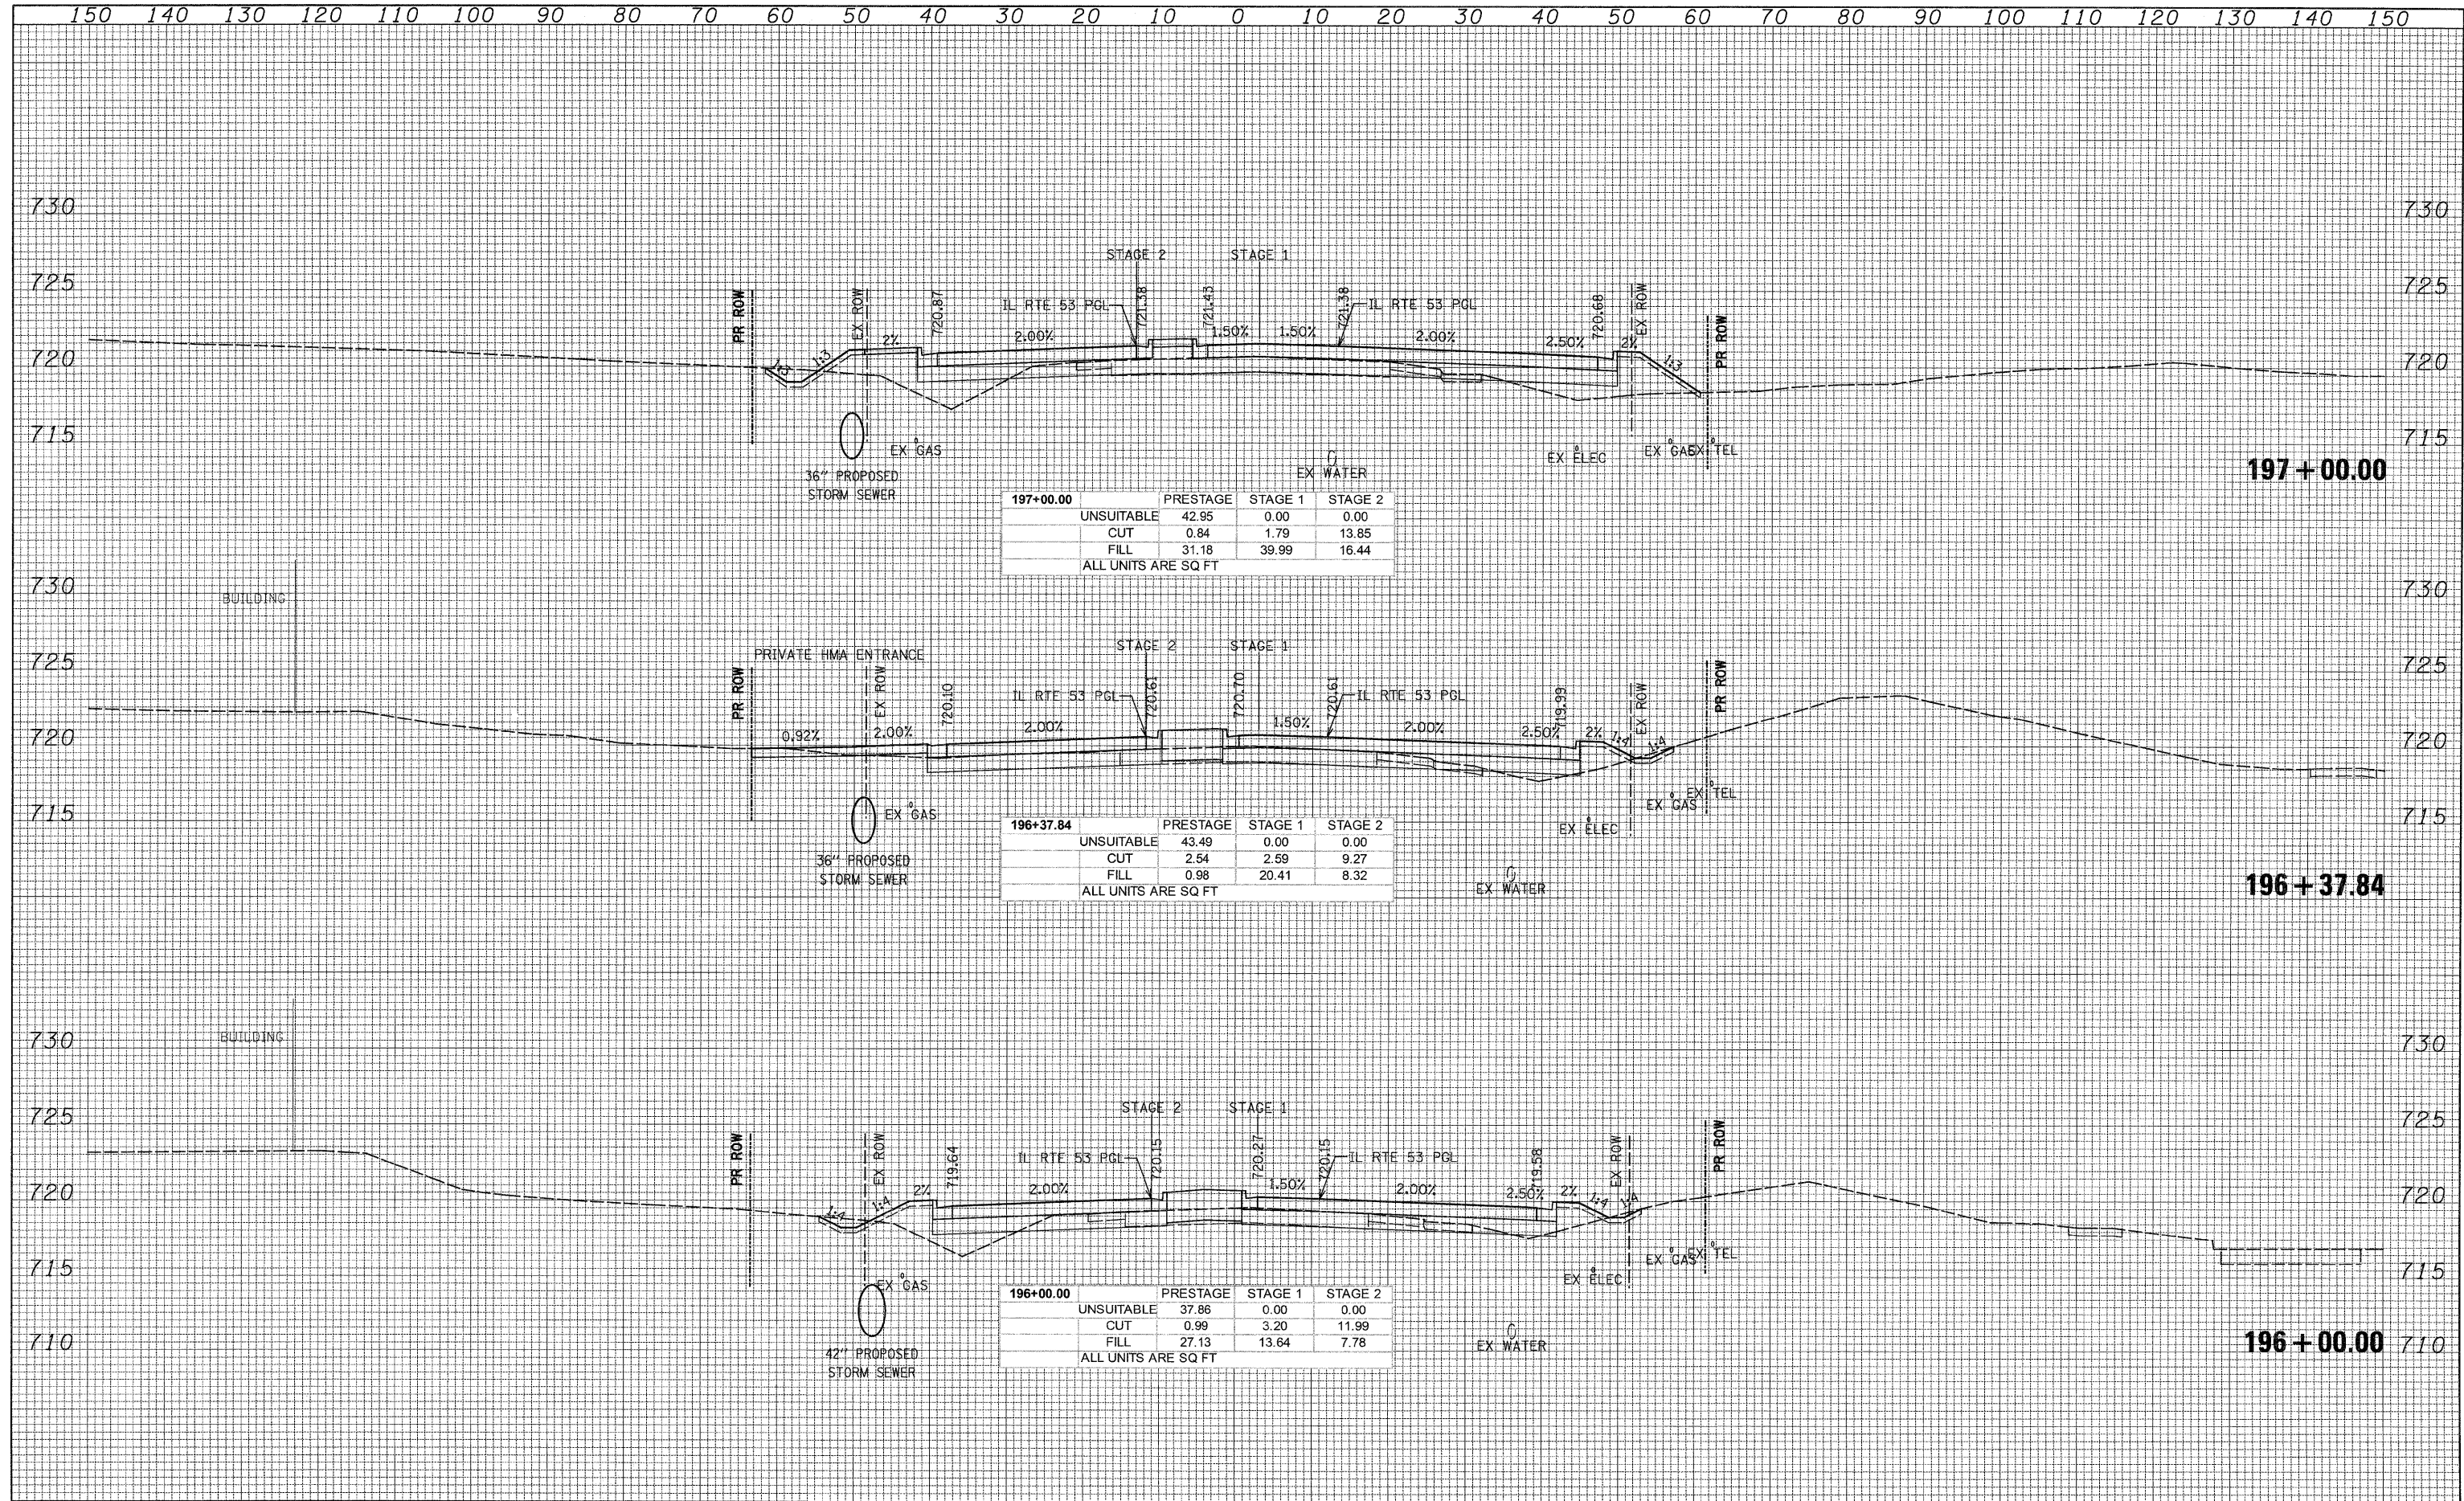

<b>197+00.00</b>	PRESTAGE	STAGE 1	STAGE 2
UNSUITABLE	42.95	0.00	0.00
CUT	0.84	1.79	13.85
FILL	31.18	39.99	16.44
ALL UNITS ARE SQ FT			

<b>196+37.84</b>	PRESTAGE	STAGE 1	STAGE 2
UNSUITABLE	43.49	0.00	0.00
CUT	2.54	2.59	9.27
FILL	0.98	20.41	8.32
ALL UNITS ARE SQ FT			

<b>196+00.00</b>	PRESTAGE	STAGE 1	STAGE 2
UNSUITABLE	37.86	0.00	0.00
CUT	0.99	3.20	11.99
FILL	27.13	13.64	7.78
ALL UNITS ARE SQ FT			