

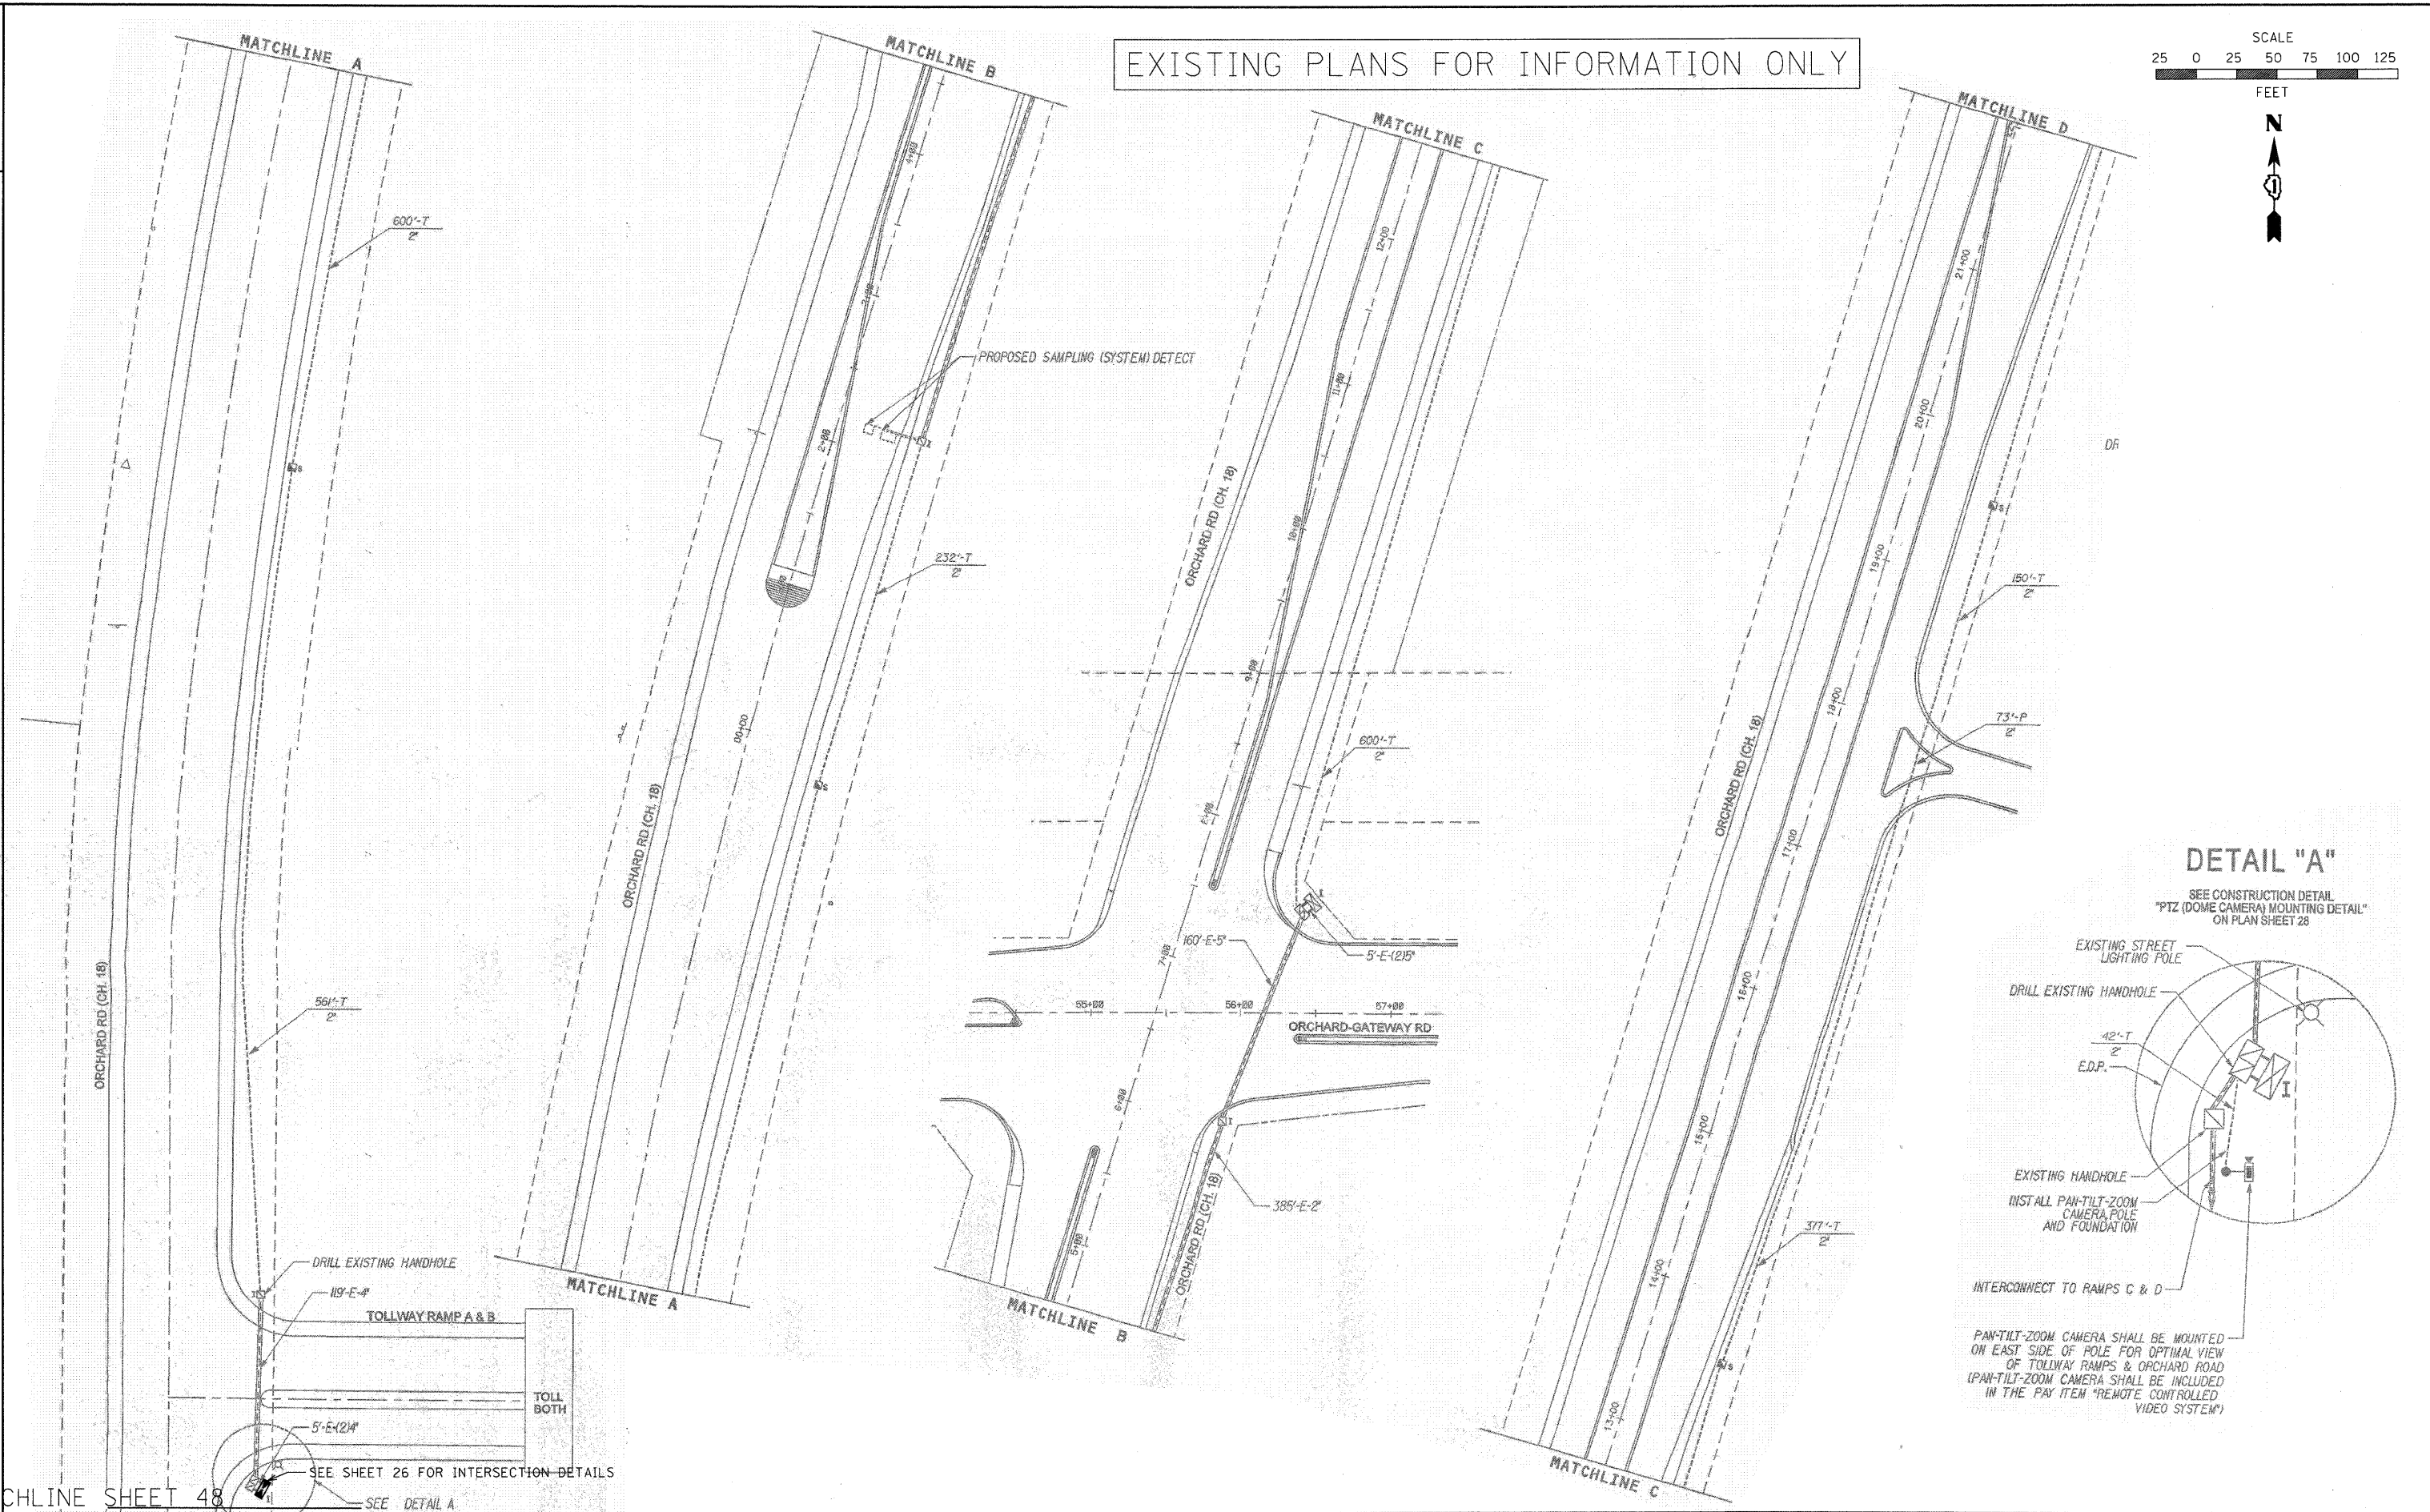


EXISTING PLANS FOR INFORMATION ONLY

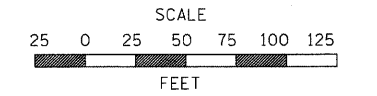

DETAIL "A"

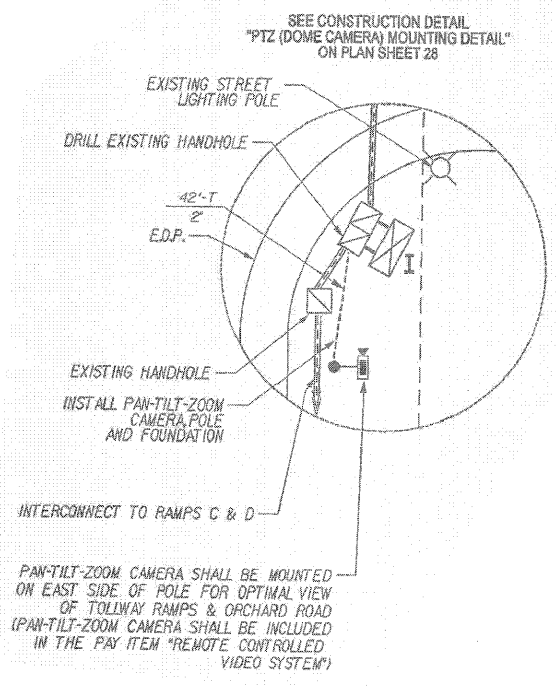

MATCHLINE SHEET 48

USER NAME = JM
 DESIGNED - DG
 DRAWN - JM/SM
 CHECKED - DG
 DATE - 12-21-2010

REVISIONS:
 REVISION -
 REVISION -
 REVISION -
 REVISION -

STATE OF ILLINOIS
 DEPARTMENT OF TRANSPORTATION

INTERCONNECT PLAN
 ORCHARD RD. FROM JERICHO RD. TO RANDALL RD.

SCALE: 1" = 50' SHEET NO. 10 OF 15 SHEETS STA. TO STA.

F.A.P.	SECTION	COUNTY	TOTAL SHEETS	SHEET NO.
336	09-00272-01-TL	KANE	68	49
CONTRACT NO. 63540				
IC-10 ILLINOIS FED. AID PROJECT				

