


Finish A
Texture: Smooth
(Standard Manufacturer's Texture)
Color: Gray

Finish B
Texture: Light Sandblasting
Color: Charcoal


FORM LINERS MASTER SET FOR RETAINING CONCRETE WALL STRUCTURES

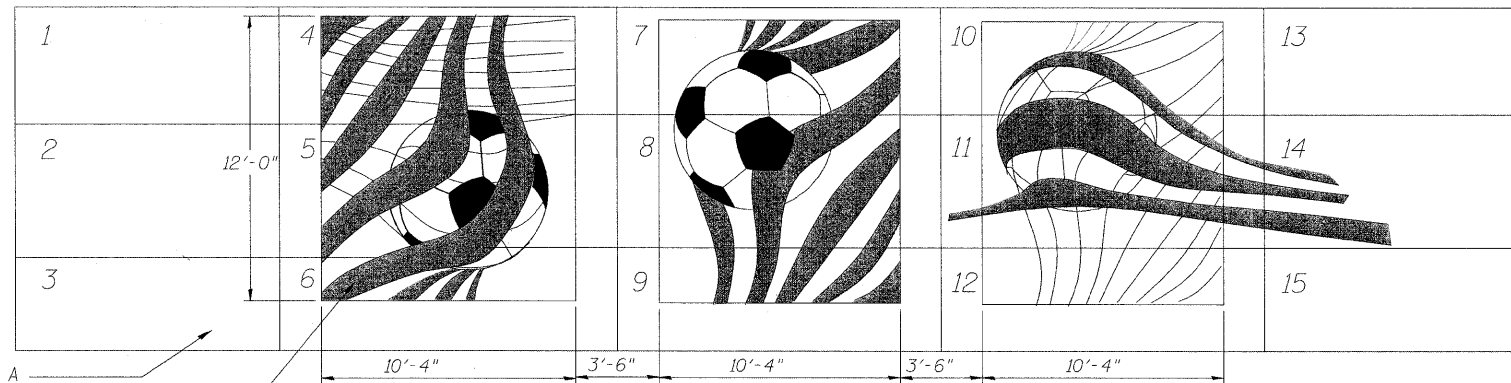


Finish A
Texture: Smooth
(Standard Manufacturer's Texture)
Color: Gray

Finish B
Texture: Light Sandblasting
Color: Charcoal

FORM LINERS MASTER SET FOR NORTH ABUTMENT WALL


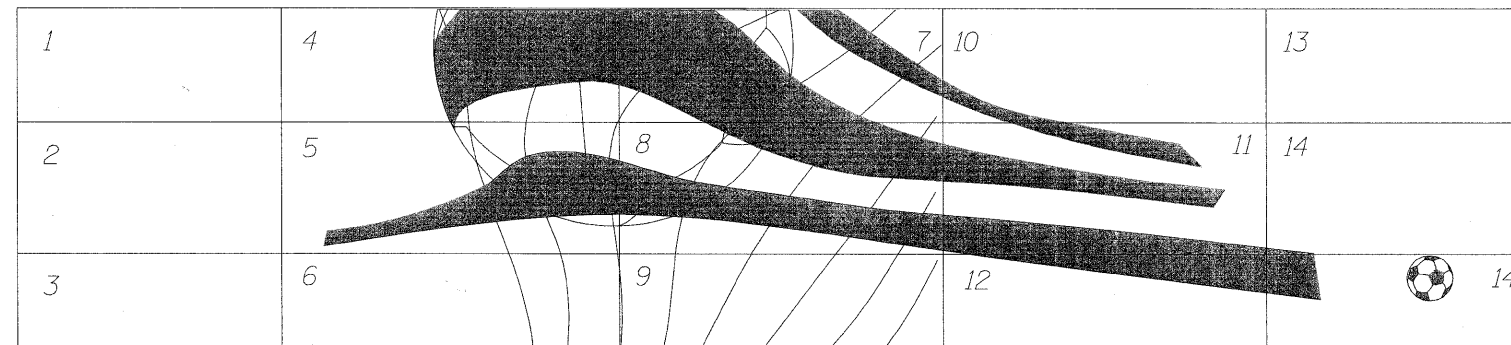


FORM LINERS MASTER SET FOR SOUTH ABUTMENT WALL

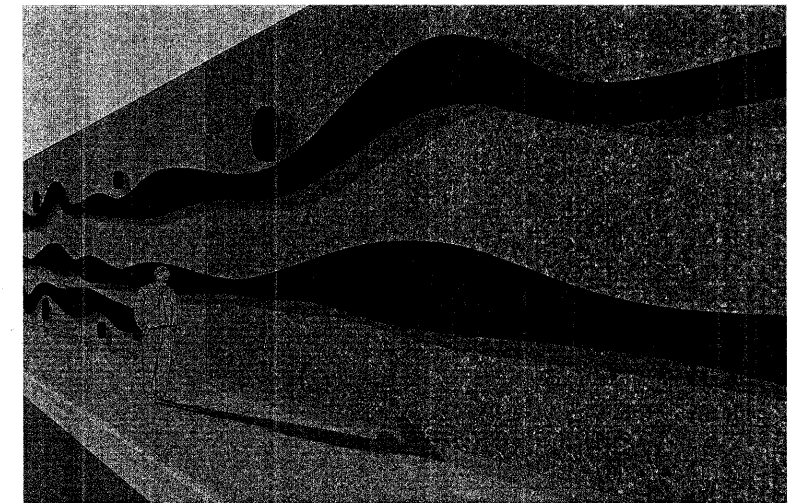

**FORM LINERS AT CONCRETE WALL STRUCTURES
PERSPECTIVE VIEW**

- NOTES:
1. Formliners to be fabricated from fiberglass or elastomeric urethane creating modular master mold suitable for multi-use form liner.
 2. Relief depth to be one, two and three inches.
 3. Manufacture: Creative Form Liners Inc., 3411 Windom Road Brentwood, Maryland 20722, www.creativeformliners.com, or Scott System Inc., 10777 E. 45th Ave. ; Denver, CO 80239; www.scottsystem.com
 4. Color effect to be achieved by staining the concrete.

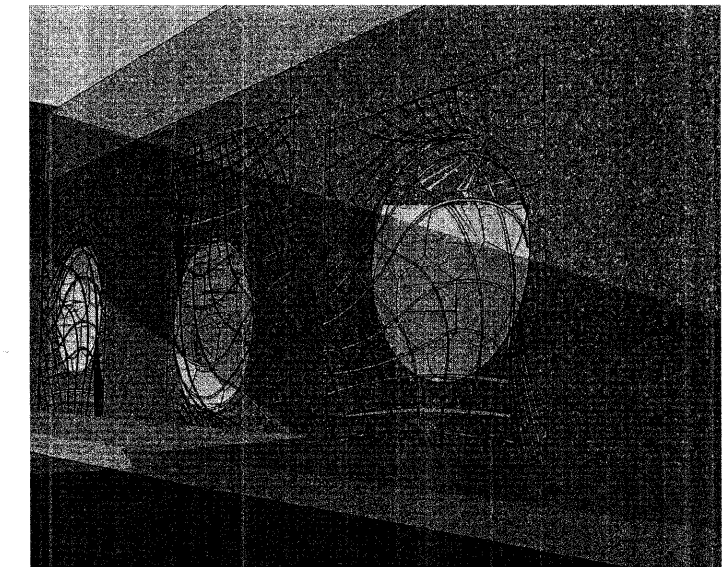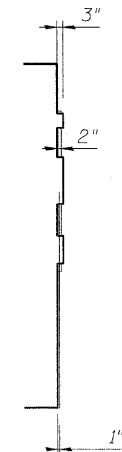

**FORM LINERS AT ABUTMENT WALL
PERSPECTIVE VIEW**

FILE NAME = P:\6015877\080-CAD\081-Drawings\Sheets\Architectural\A_158_FormLiners_Details.dwg



USER NAME = rlstovskam	DESIGNED - DD	REVISED -
PLOT SCALE = 0:11.0000 1/2" / IN.	DRAWN - DD	REVISED -
PLOT DATE = 1/21/2011	CHECKED - EJO	REVISED -
	DATE - 10/11/2010	REVISED -

**STATE OF ILLINOIS
DEPARTMENT OF TRANSPORTATION**

**ARCHITECTURAL TREATMENT
FORM LINERS - DETAILS**

SCALE: SHEET NO. 3 OF 20 SHEETS STA. TO STA.

F.A.U. RTE.	SECTION	COUNTY	TOTAL SHEETS	SHEET NO.
1537	06-00050-00-GS	COOK	209	158
CONTRACT NO. 63556			ILLINOIS FED. AID PROJECT	