


**PLAN**

**PLAN**

DECK SLAB REPAIR (PARTIAL)

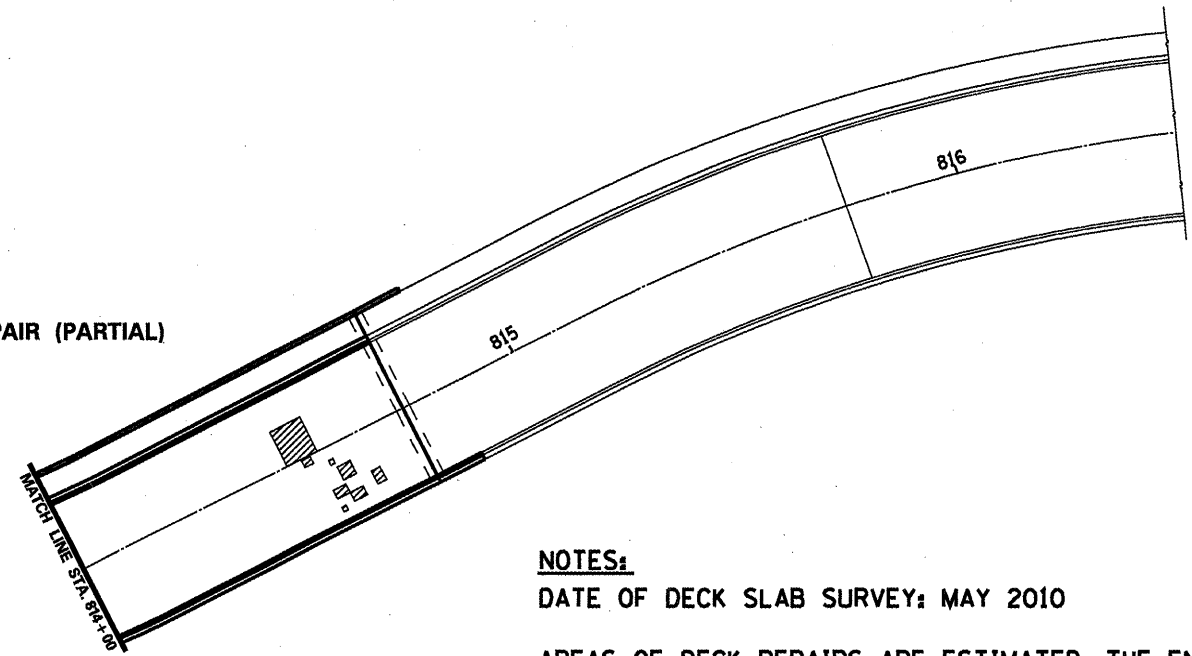

**NOTES:**

DATE OF DECK SLAB SURVEY: MAY 2010

AREAS OF DECK REPAIRS ARE ESTIMATED. THE ENGINEER SHALL SOUND THE DECK SURFACE PRIOR TO BEGINNING PATCHING OPERATIONS.

THE ENGINEER SHALL SHOW ACTUAL LOCATIONS AND SIZES OF DECK REPAIRS ON "AS-BUILT" PLANS.

FILE NAME =	USER NAME = woodshankr1	DESIGNED - RON WOODSHANK	REVISED -
c:\pwork\psidot\woodshankr1\d0143143\MAIN11-0366A56-details.dgn		DRAWN - RON WOODSHANK	REVISED -
		CHECKED -	REVISED -
		DATE -	REVISED -

**STATE OF ILLINOIS  
DEPARTMENT OF TRANSPORTATION**

**DECK SLAB REPAIR**

SCALE: \_\_\_\_\_ SHEET NO. 4 OF 10 SHEETS STA. \_\_\_\_\_ TO STA. \_\_\_\_\_

F.A.P. RTE.	SECTION	COUNTY	TOTAL SHEETS	SHEET NO.
68	(12R)1-2	LASALLE	23	17
CONTRACT NO. 66A56				
ILLINOIS FED. AID PROJECT				