
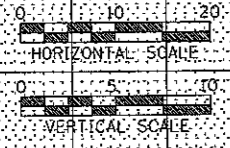


DATE	
BY	
FINAL SURVEY	
SURVEY PLOTTED	
TEMPLATE AREAS CHECKED	
NOTE BOOK NO.	

DATE	
BY	
ORIGINAL SURVEY	
SURVEY PLOTTED	
TEMPLATE AREAS CHECKED	
NOTE BOOK NO.	

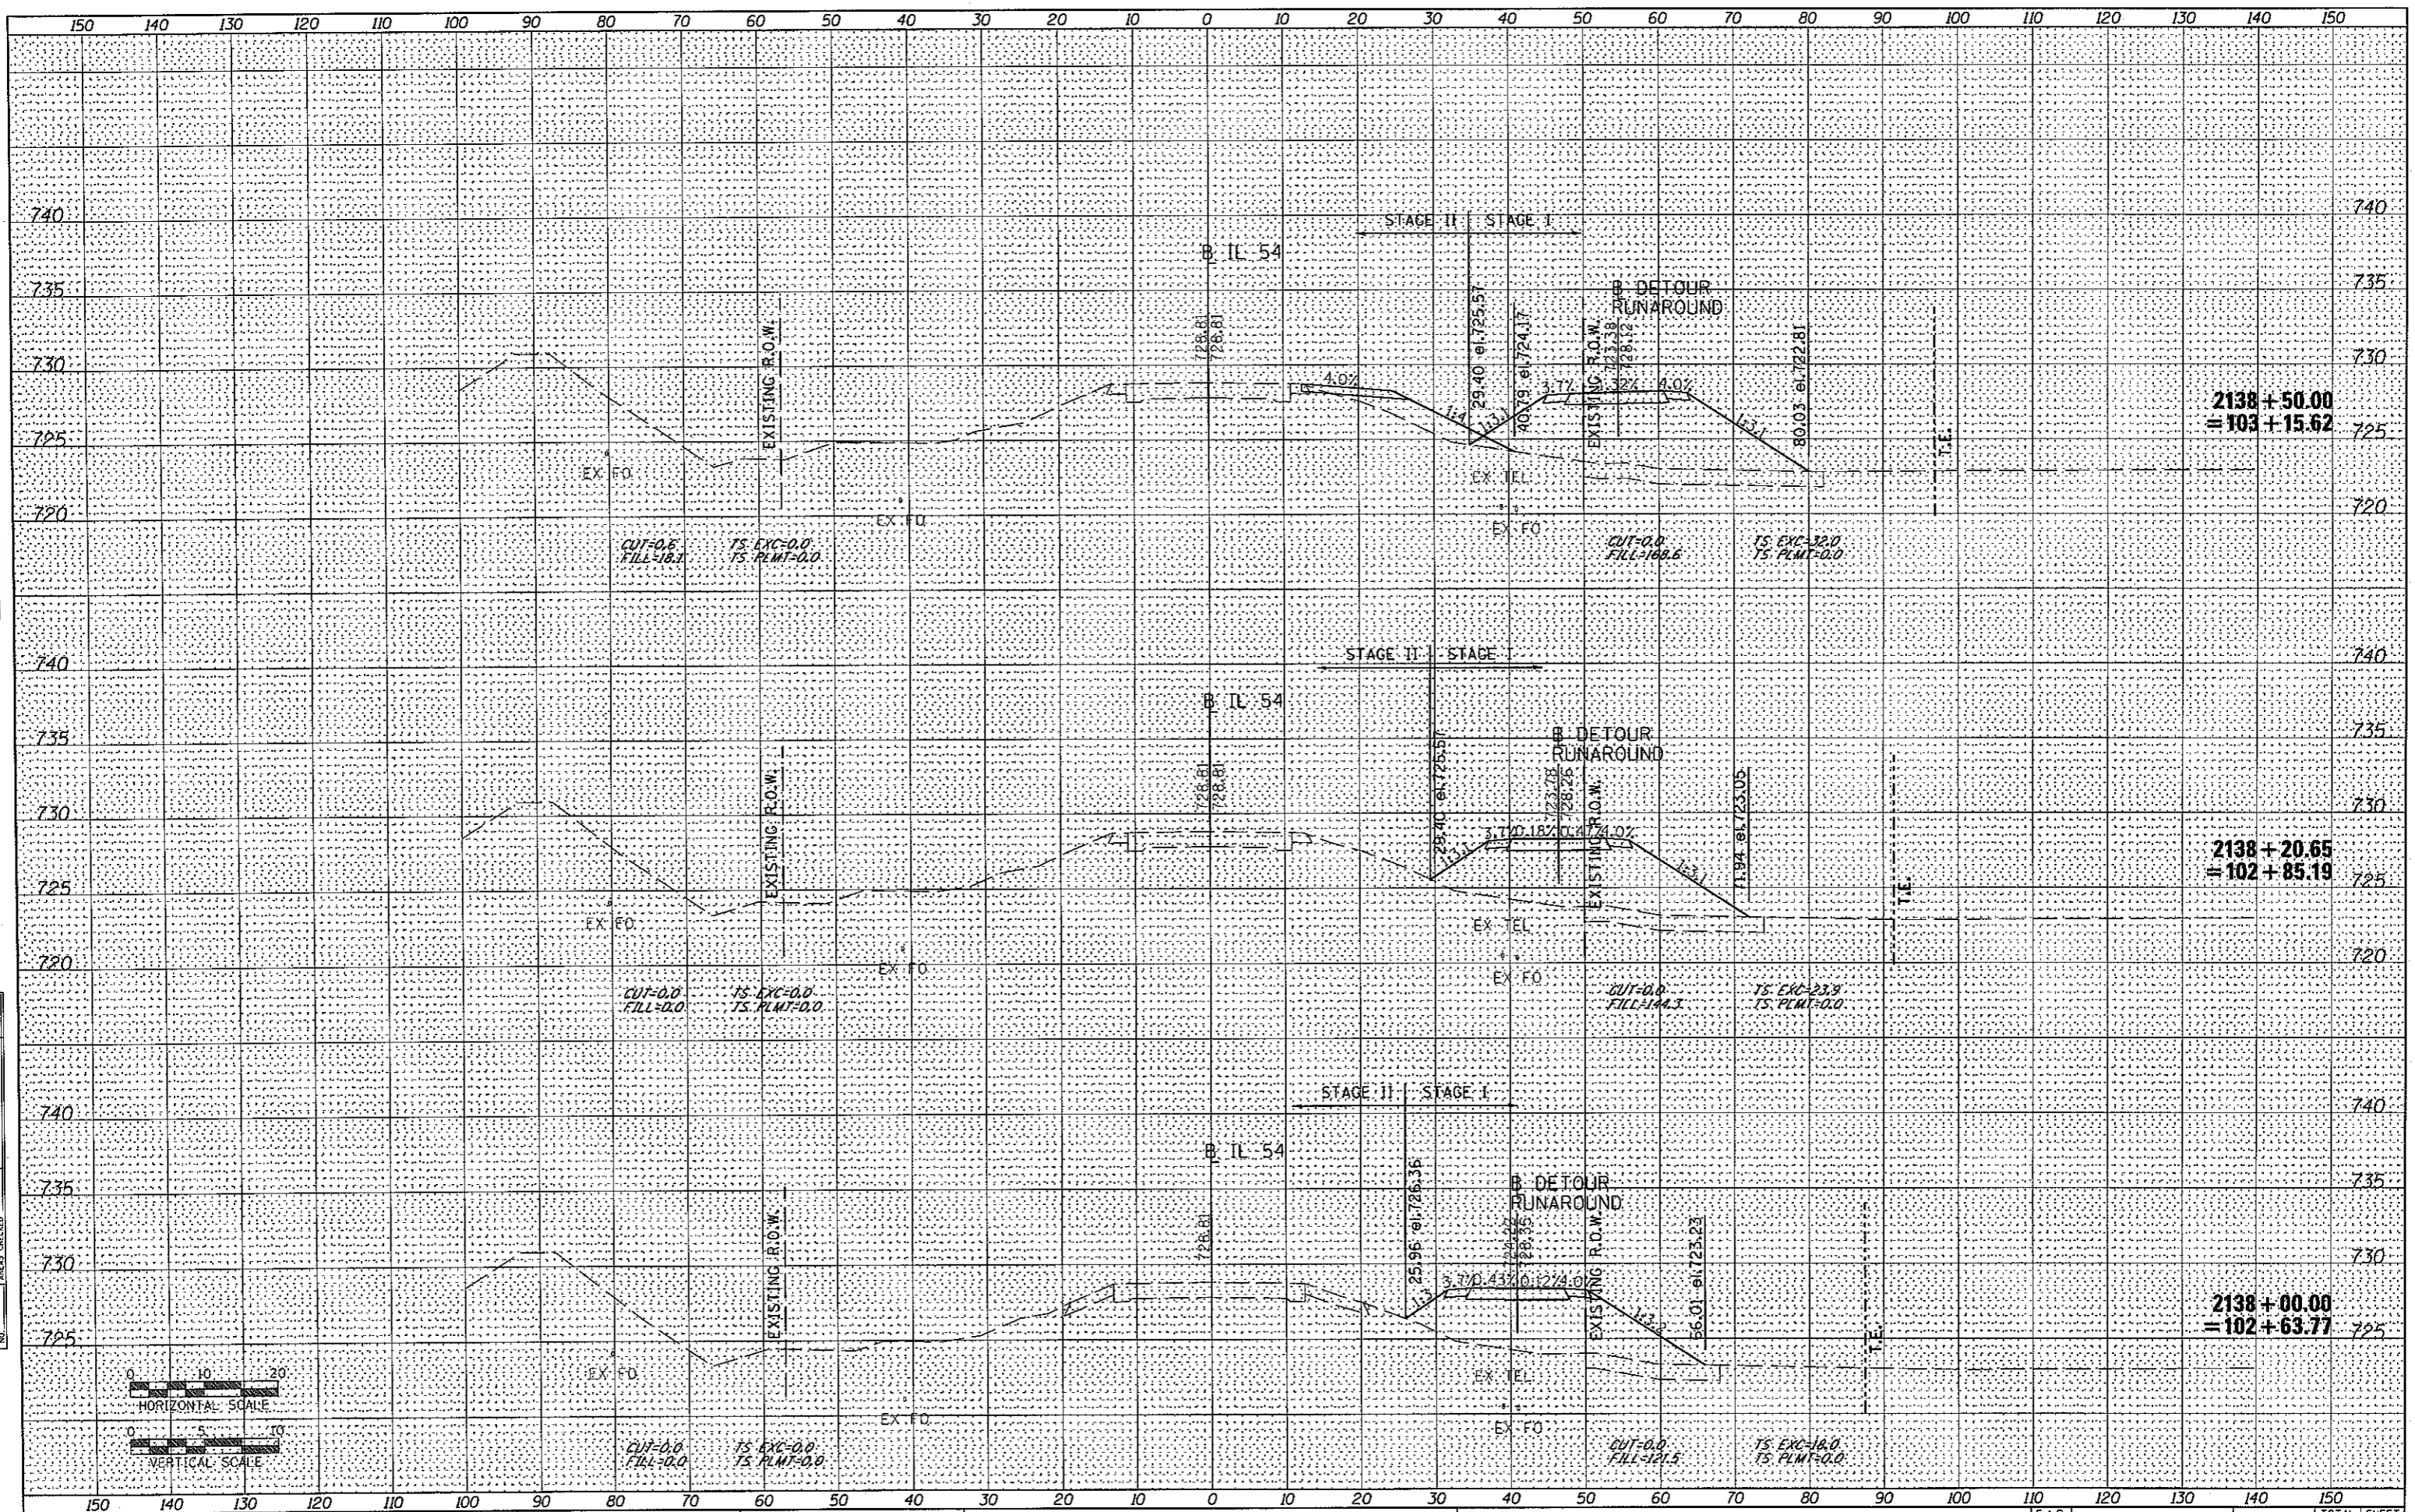

FILE NAME = D570271-sht-xssht-construction.dgn  
USER NAME = jllouis  
DESIGNED -  
DRAWN -  
CHECKED -  
DATE -

REVISOR -  
REVISION -  
REVISION -  
REVISION -

DESIGNED -  
DRAWN -  
CHECKED -  
DATE -

REVISOR -  
REVISION -  
REVISION -  
REVISION -

STATE OF ILLINOIS  
DEPARTMENT OF TRANSPORTATION

IL 54 OVER COON CREEK CONSTRUCTION CROSS SECTIONS

SCALE: SHEET NO. OF SHEETS STA. 2138+00.00 TO STA. 2138+50.00

F.A.P. RTE.	SECTION	COUNTY	TOTAL SHEETS NO.
71	(15B-1)BR-1	DEWITT	76
			SHEET NO. 38
			CONTRACT NO. 70271
ILLINOIS FED. AID PROJECT			