
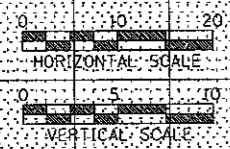


DATE	
BY	
FINAL SURVEY	
PLotted	
NOTE BOOK	
AREAS CHECKED	

DATE	
BY	
ORIGINAL SURVEY	
PLotted	
NOTE BOOK	
AREAS CHECKED	

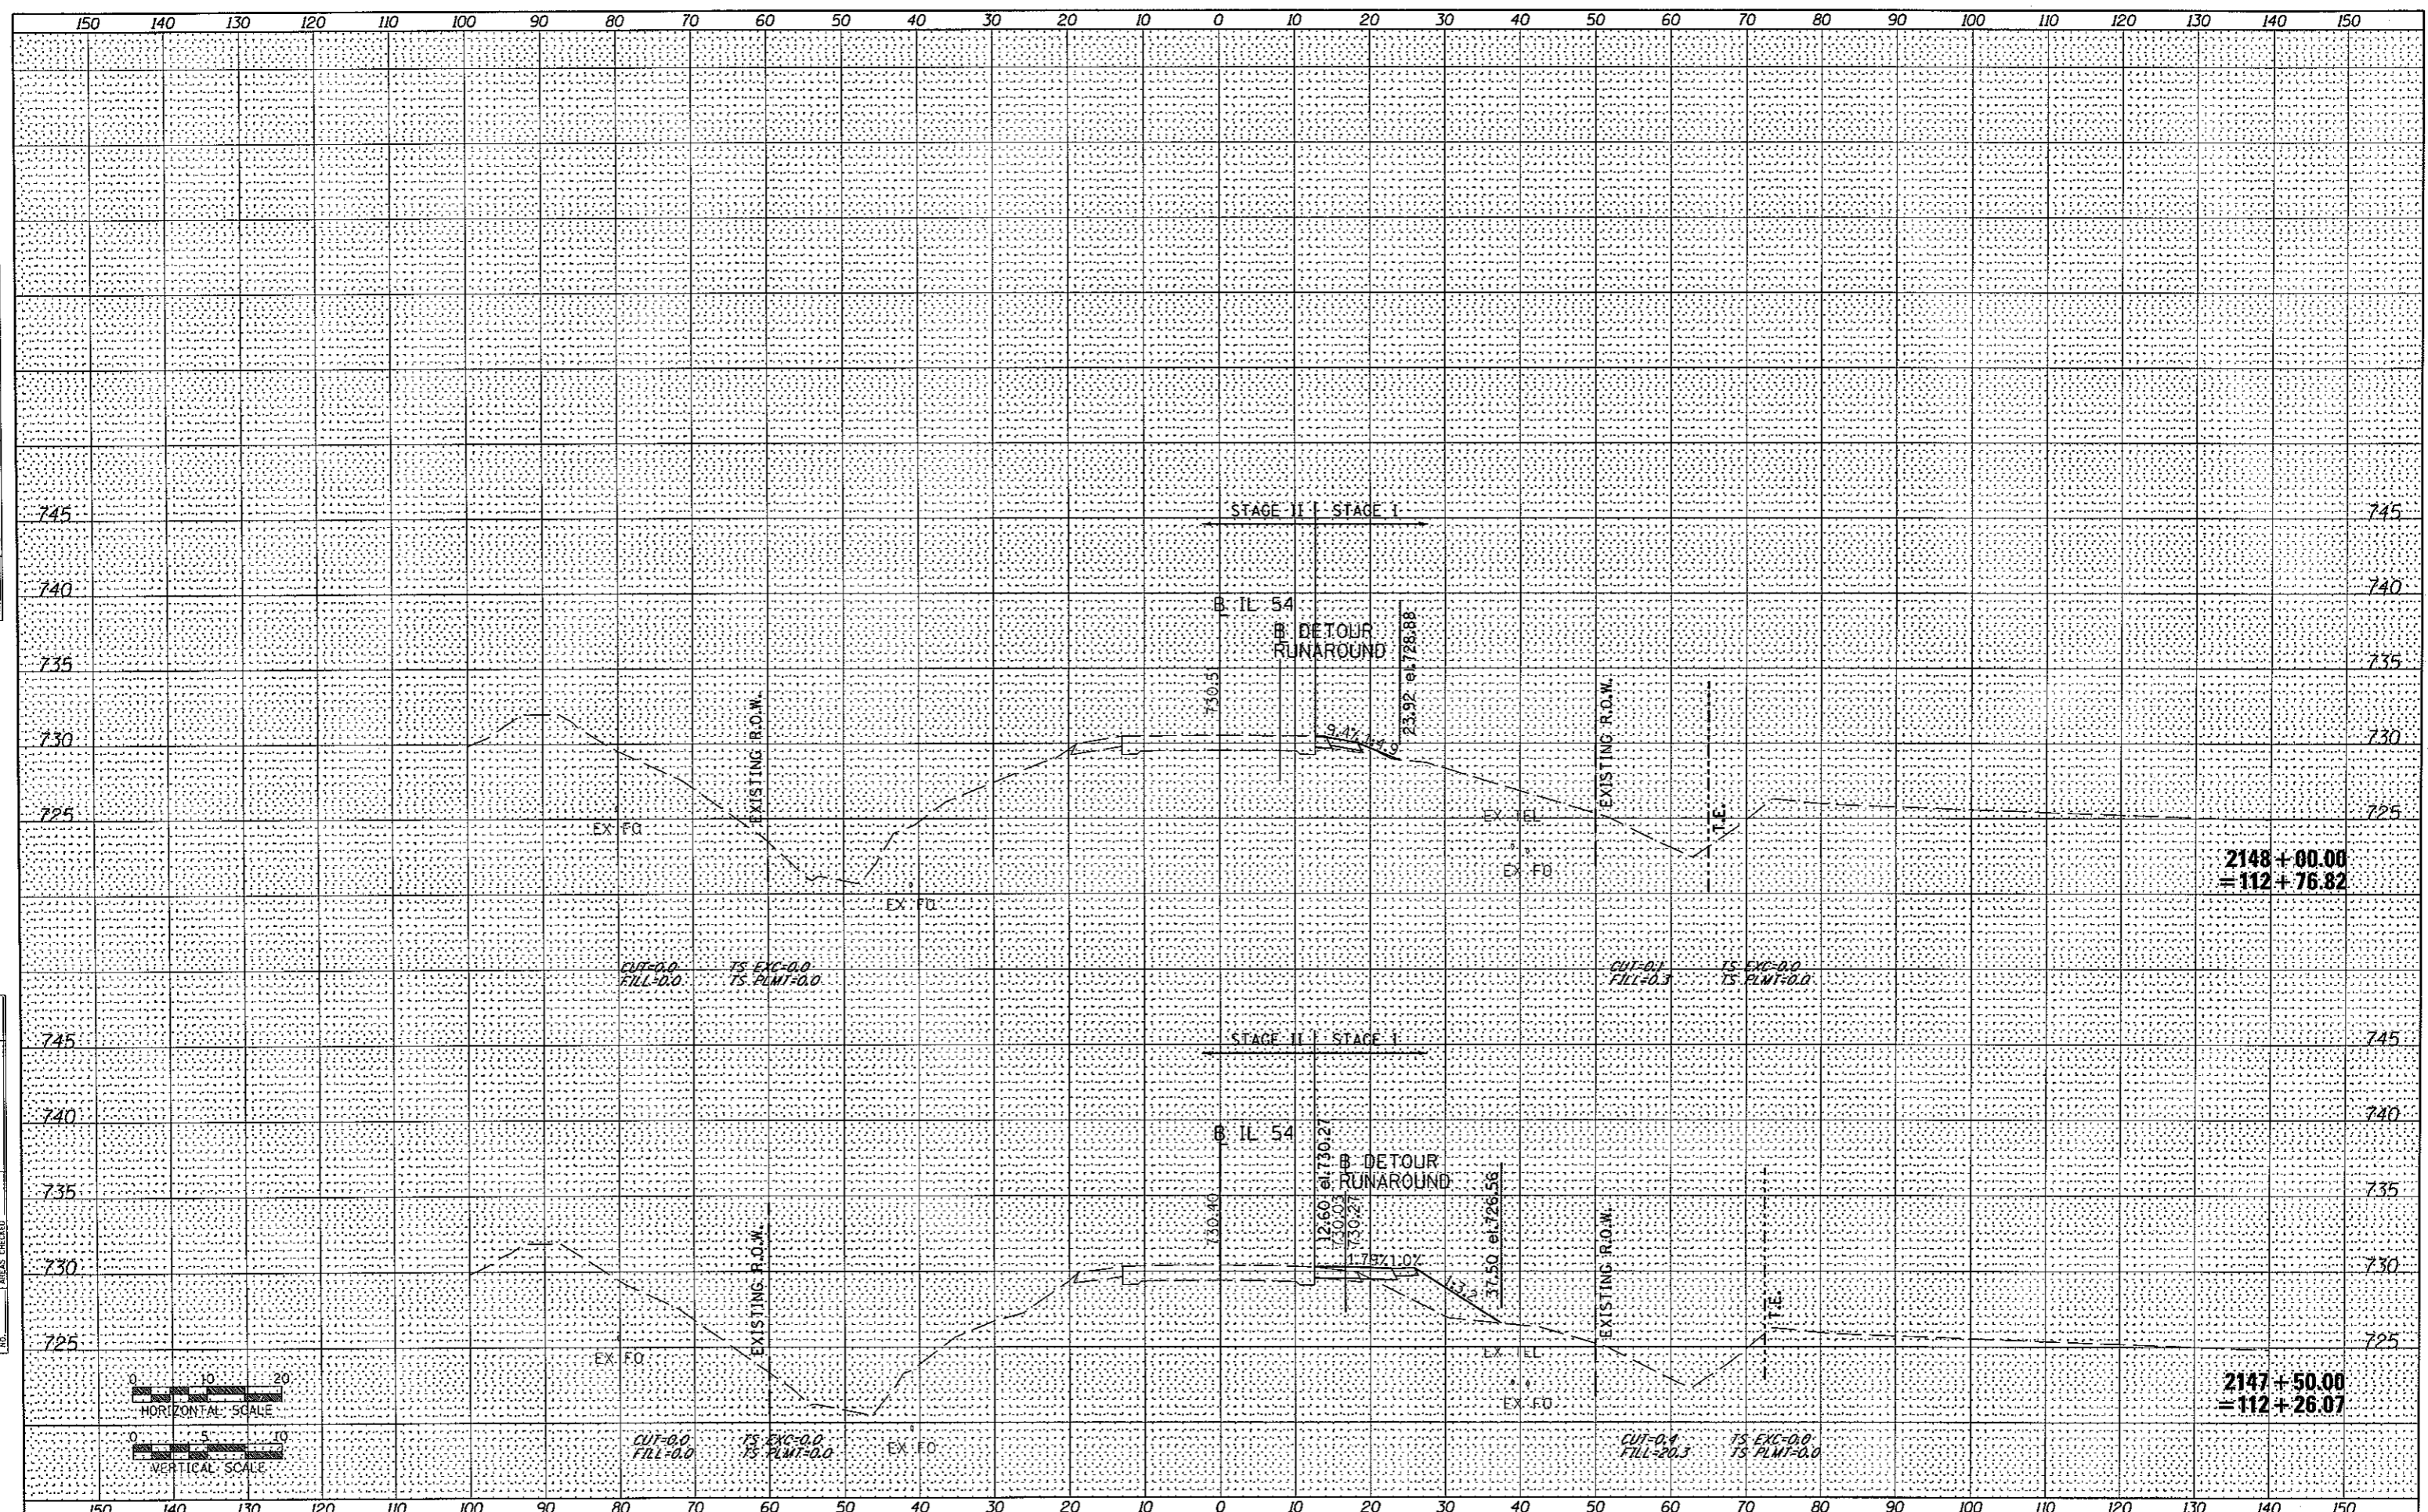

FILE NAME = 0570271-sht-xssht-construction.dgn
 USER NAME = wllouis
 PLOT SCALE = 20,0000 "/ IN.
 PLOT DATE = 12/1/2010

DESIGNED -
 DRAWN -
 CHECKED -
 DATE -

REVISED -
 REVISED -
 REVISED -
 REVISED -

STATE OF ILLINOIS
 DEPARTMENT OF TRANSPORTATION

IL 54 OVER COON CREEK CONSTRUCTION CROSS SECTIONS

SCALE: SHEET NO. OF SHEETS STA. 2147+50.00 TO STA. 2148+00.00

F.A.P. RTE.	SECTION	COUNTY	TOTAL SHEETS	SHEET NO.
71	158-1BR-1	DEWITT	76	50
			CONTRACT NO. 70271	
ILLINOIS FED. AID PROJECT				