


SEC 36, T. 19 N., R. 8 E., 3rd P.M.

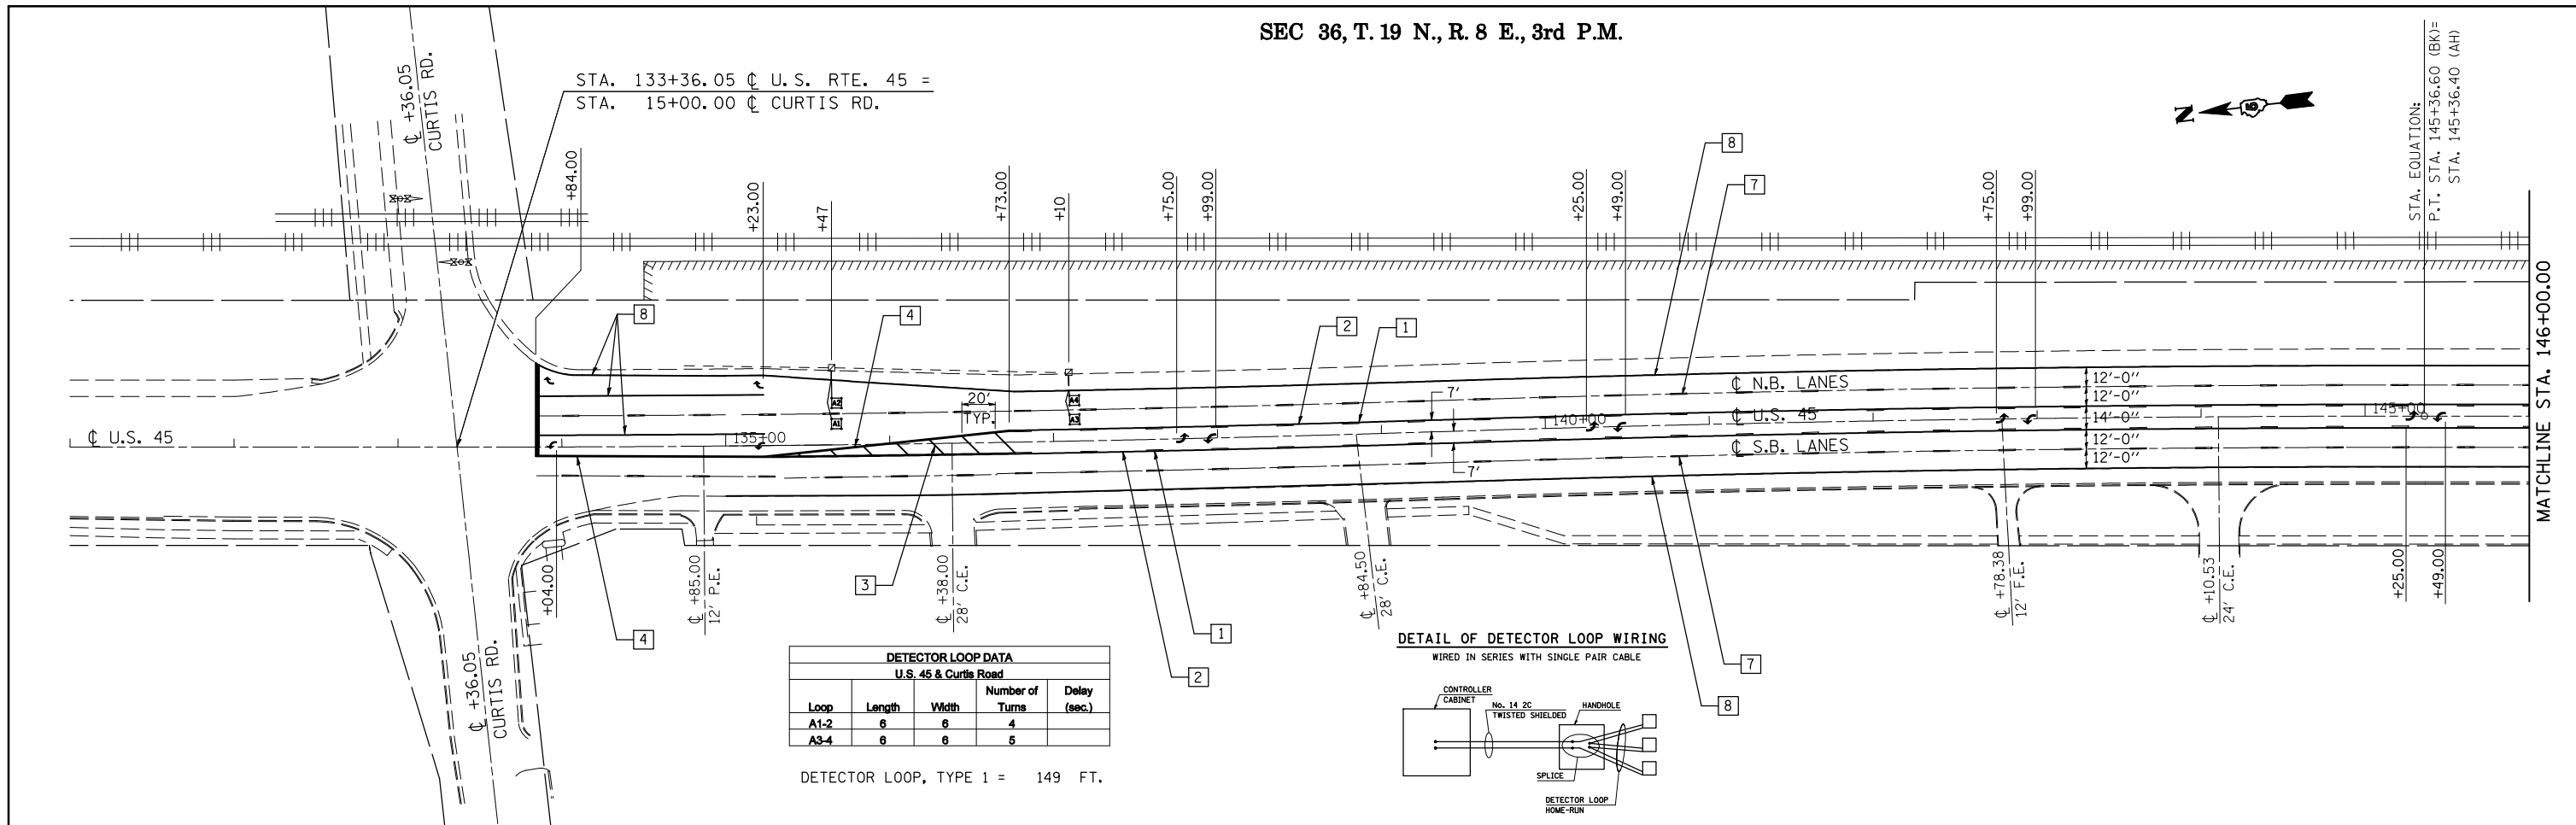

SEC 36, T. 19 N., R. 8 E., 3rd P.M.

