
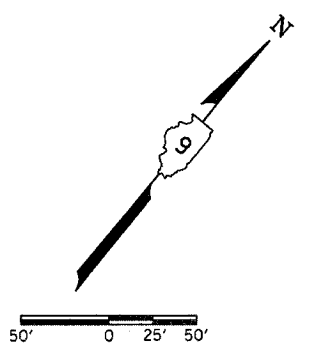


F.A.P. RTE.	SECTION	COUNTY	TOTAL SHEETS	SHEET NO.
331	5-(2,3) 1-1, TS-2	JACKSON	94	28
STA.		TO STA.		
FED. ROAD DIST. NO.	ILLINOIS	FED. AID PROJECT		

CARBONDALE

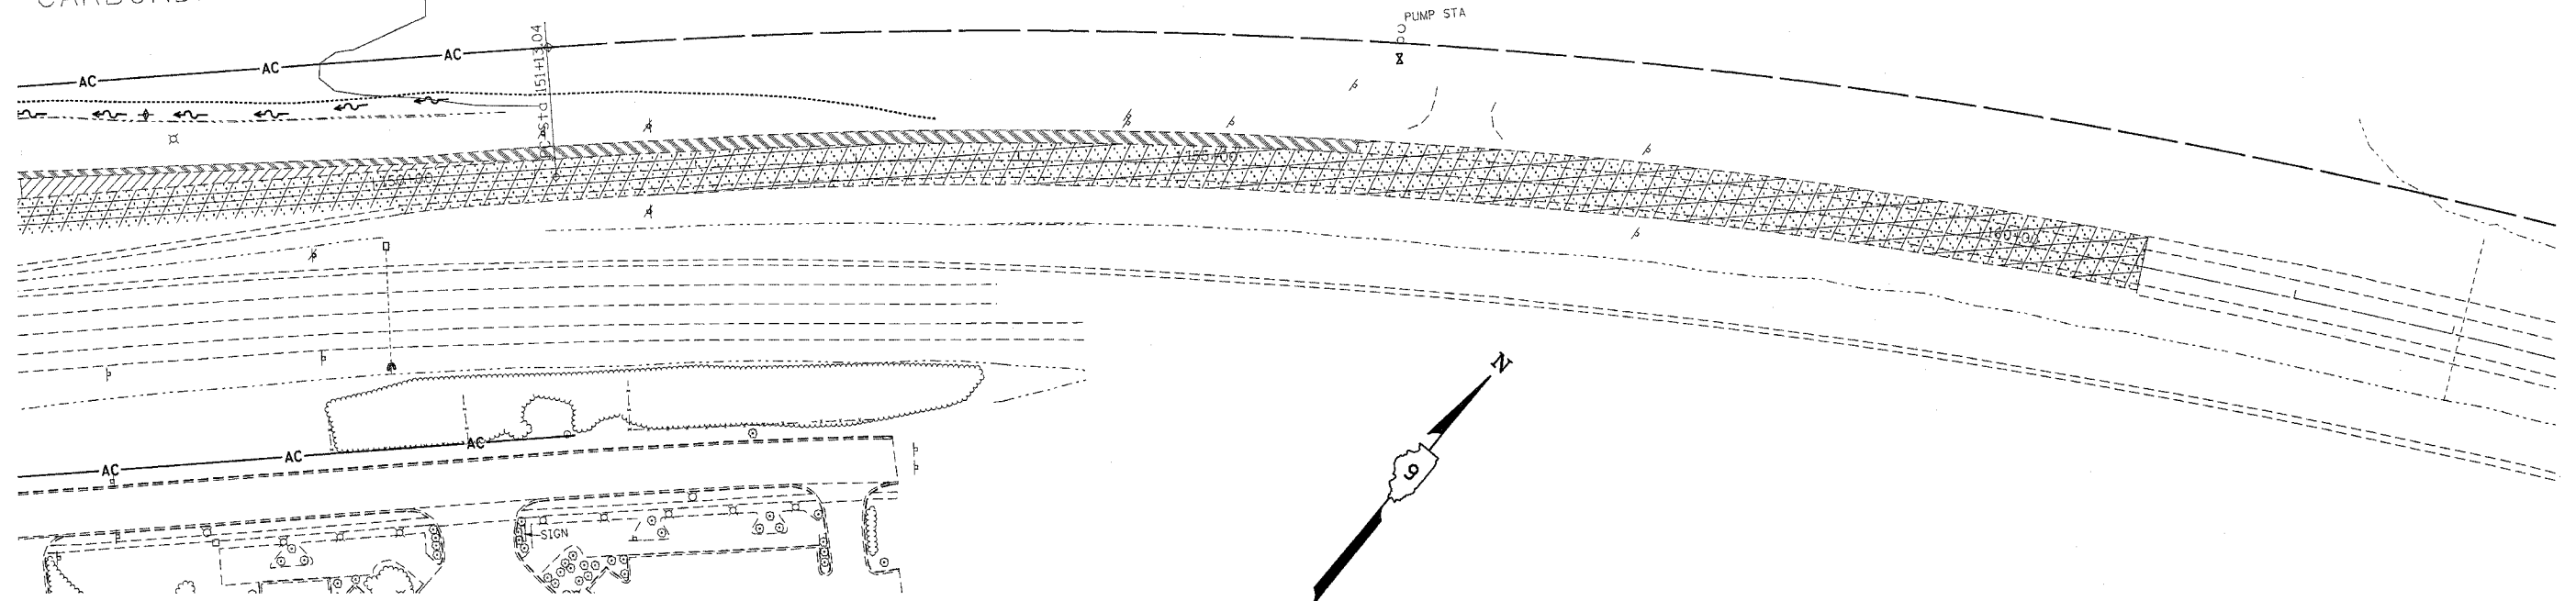

- LEGEND**
- PAVEMENT REMOVAL
  - MEDIAN/ISLAND REMOVAL (INCLUDES ADJACENT CURB AND GUTTER)
  - PAVED SHOULDER REMOVAL
  - SIDEWALK REMOVAL
  - BITUMINOUS SURFACE REMOVAL, 1/2"
  - BITUMINOUS SURFACE REMOVAL, VARIABLE DEPTH; 3" MIN, 4" MAX

Mon, Feb 23 13:29:56, 2004  

**REMOVAL**