
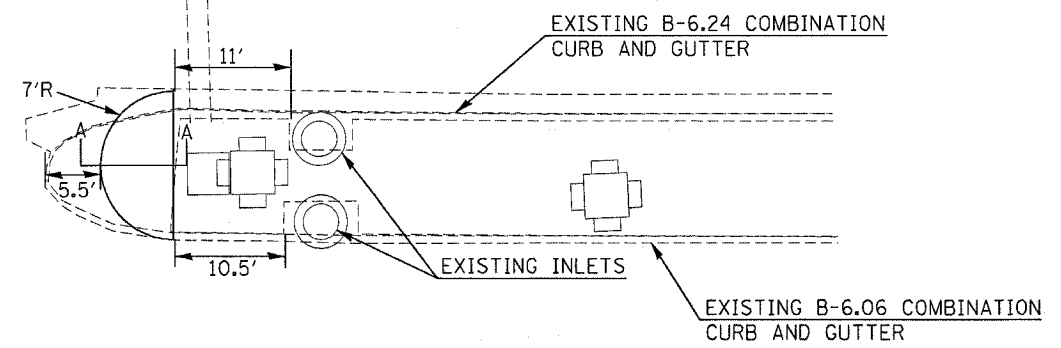
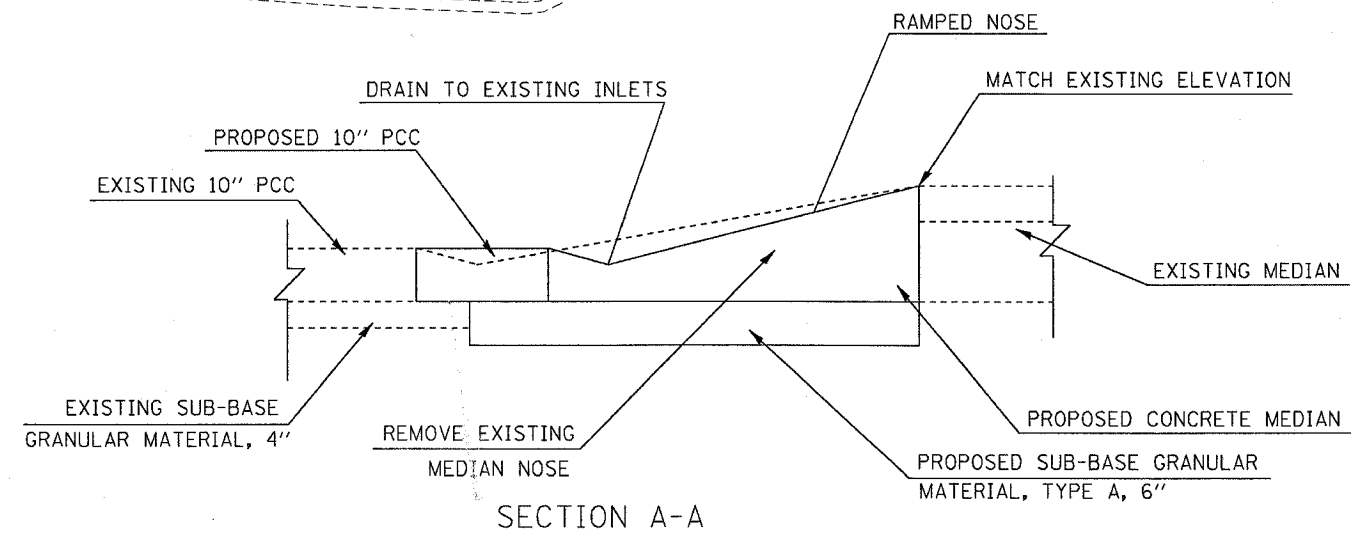


F.A.P. RTE.	SECTION	COUNTY	TOTAL SHEETS	SHEET NO
331	5-(2,3) I-1,TS-2	JACKSON	94	51
STA.		TO STA.		
FED. ROAD DIST. NO.	ILLINOIS	FED. AID PROJECT		

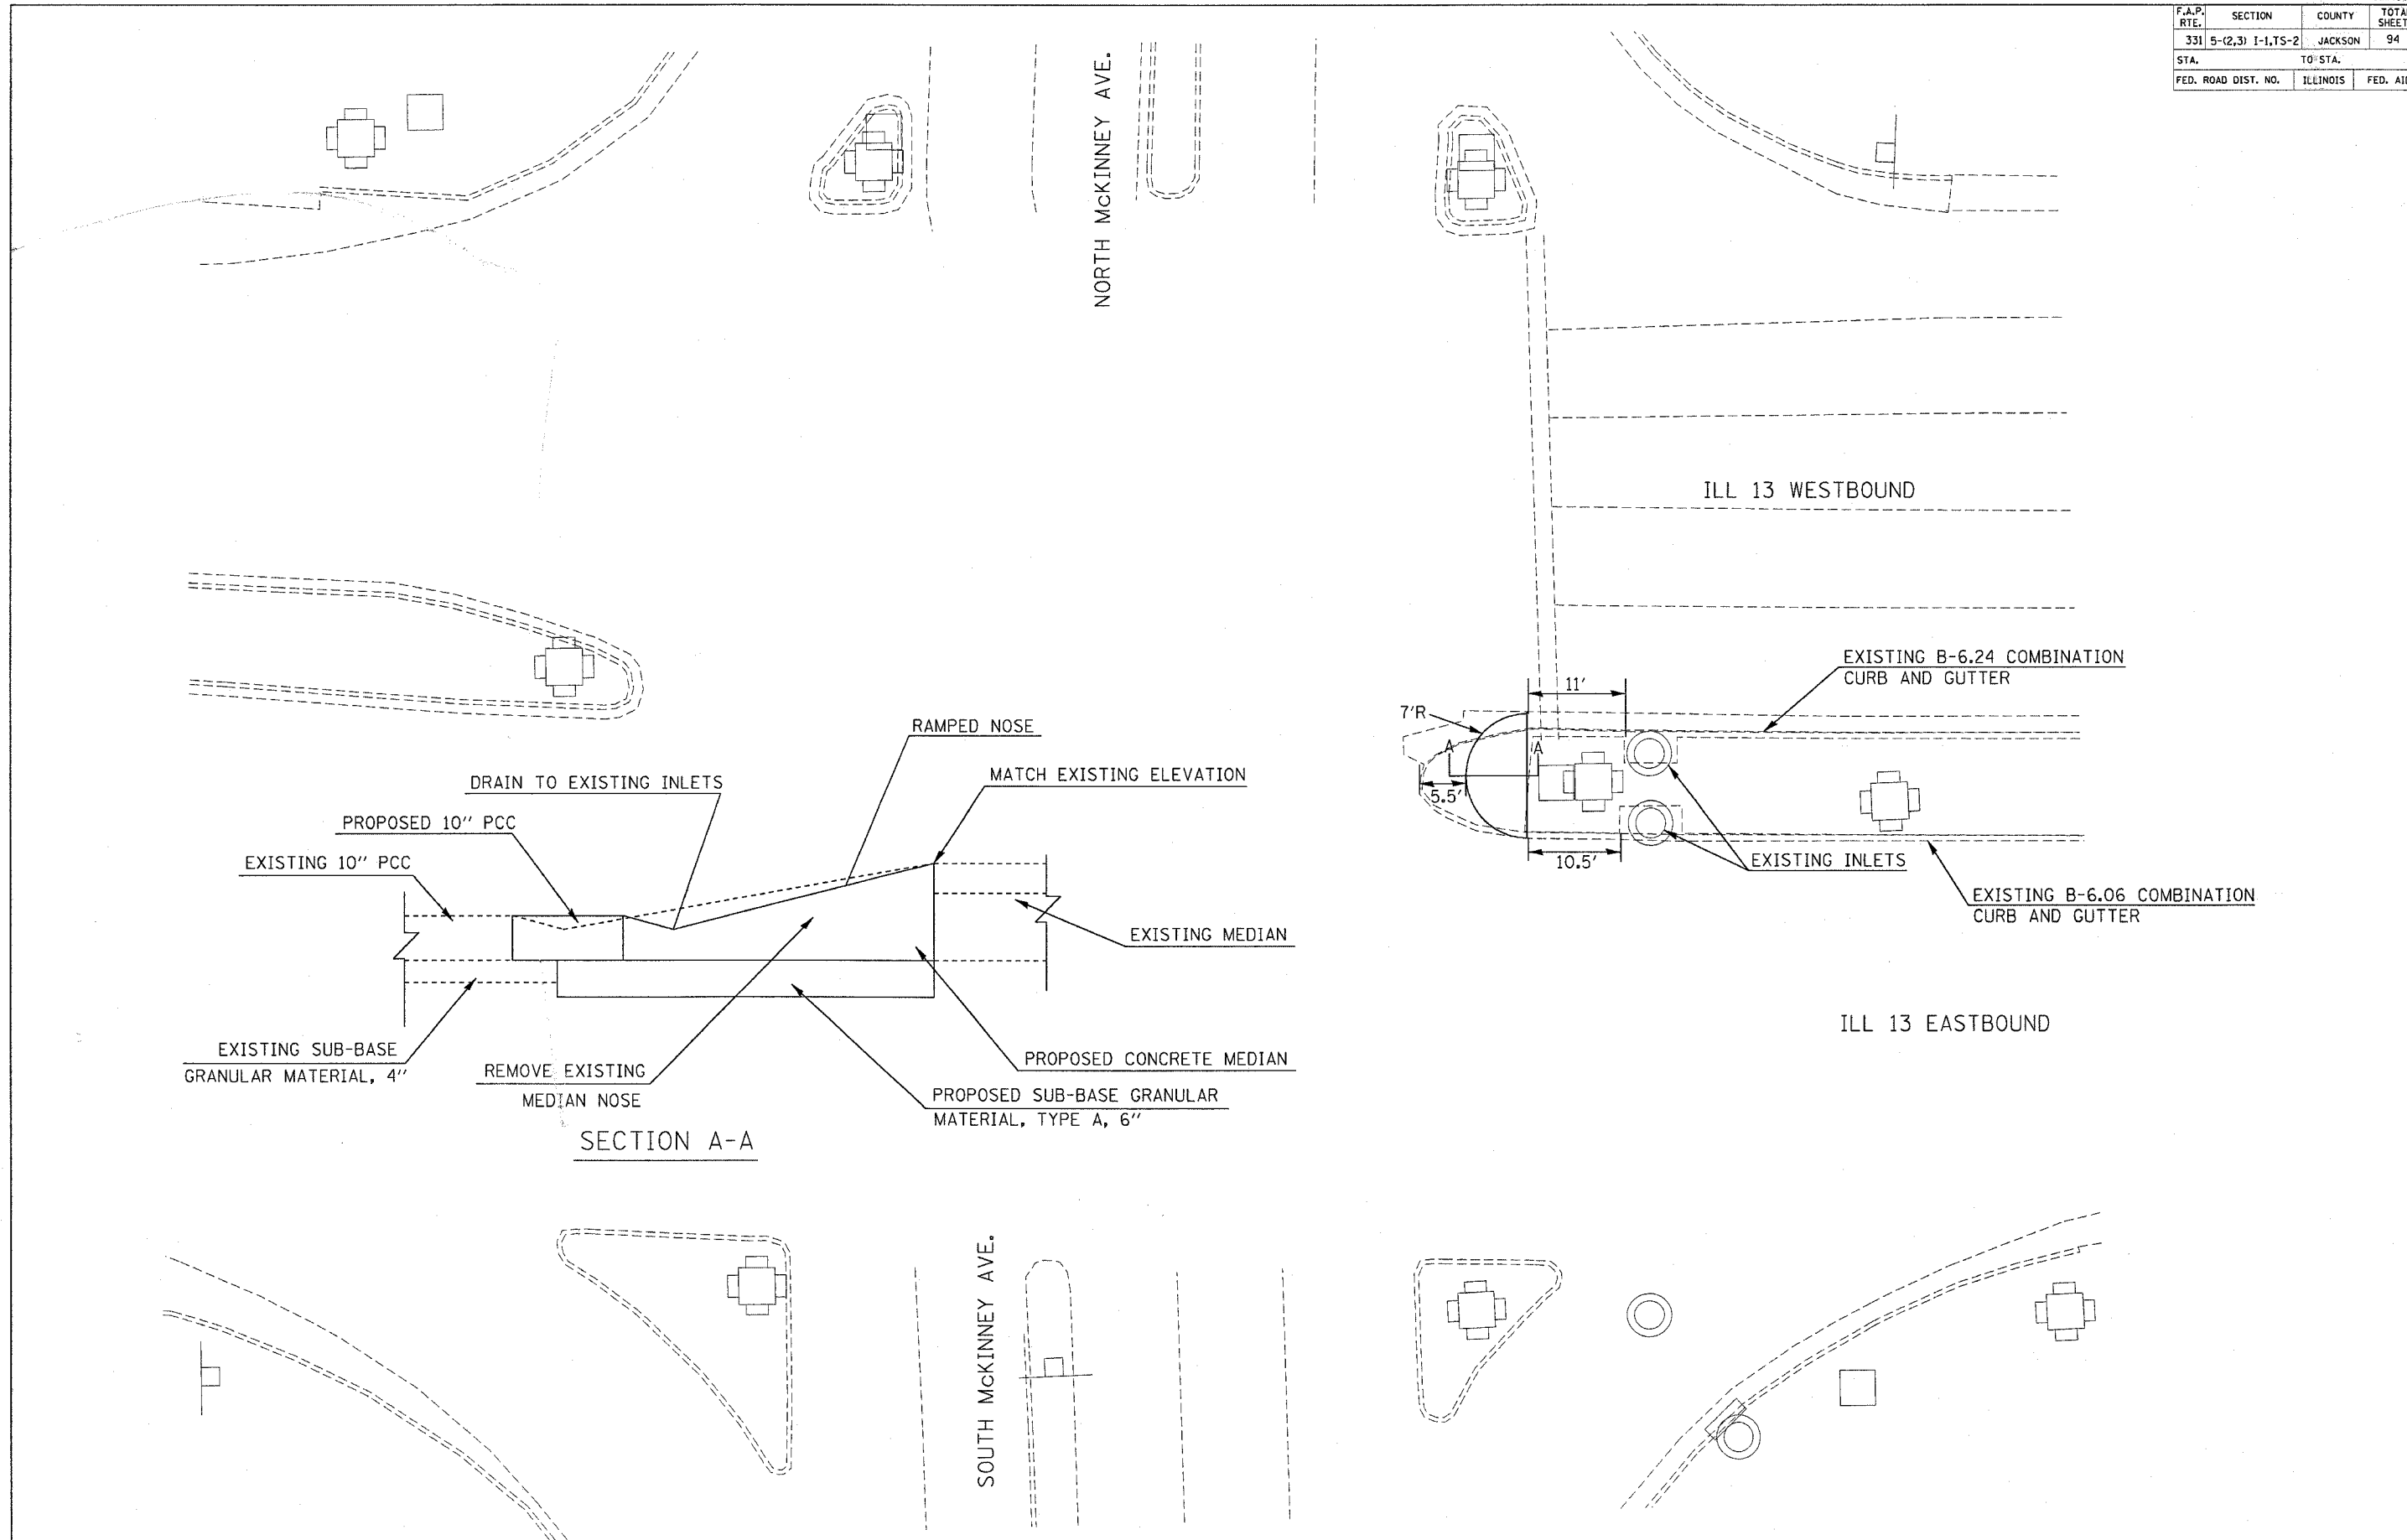

MVA File: 03 114144 2004  
 C:\p\projects\1804903\1804903.dwg LV:2-54-55-63