


FINAL SURVEY SURVEYED PLOTTED NO. BY DATE

ORIGINAL SURVEY SURVEYED PLOTTED NO. BY DATE

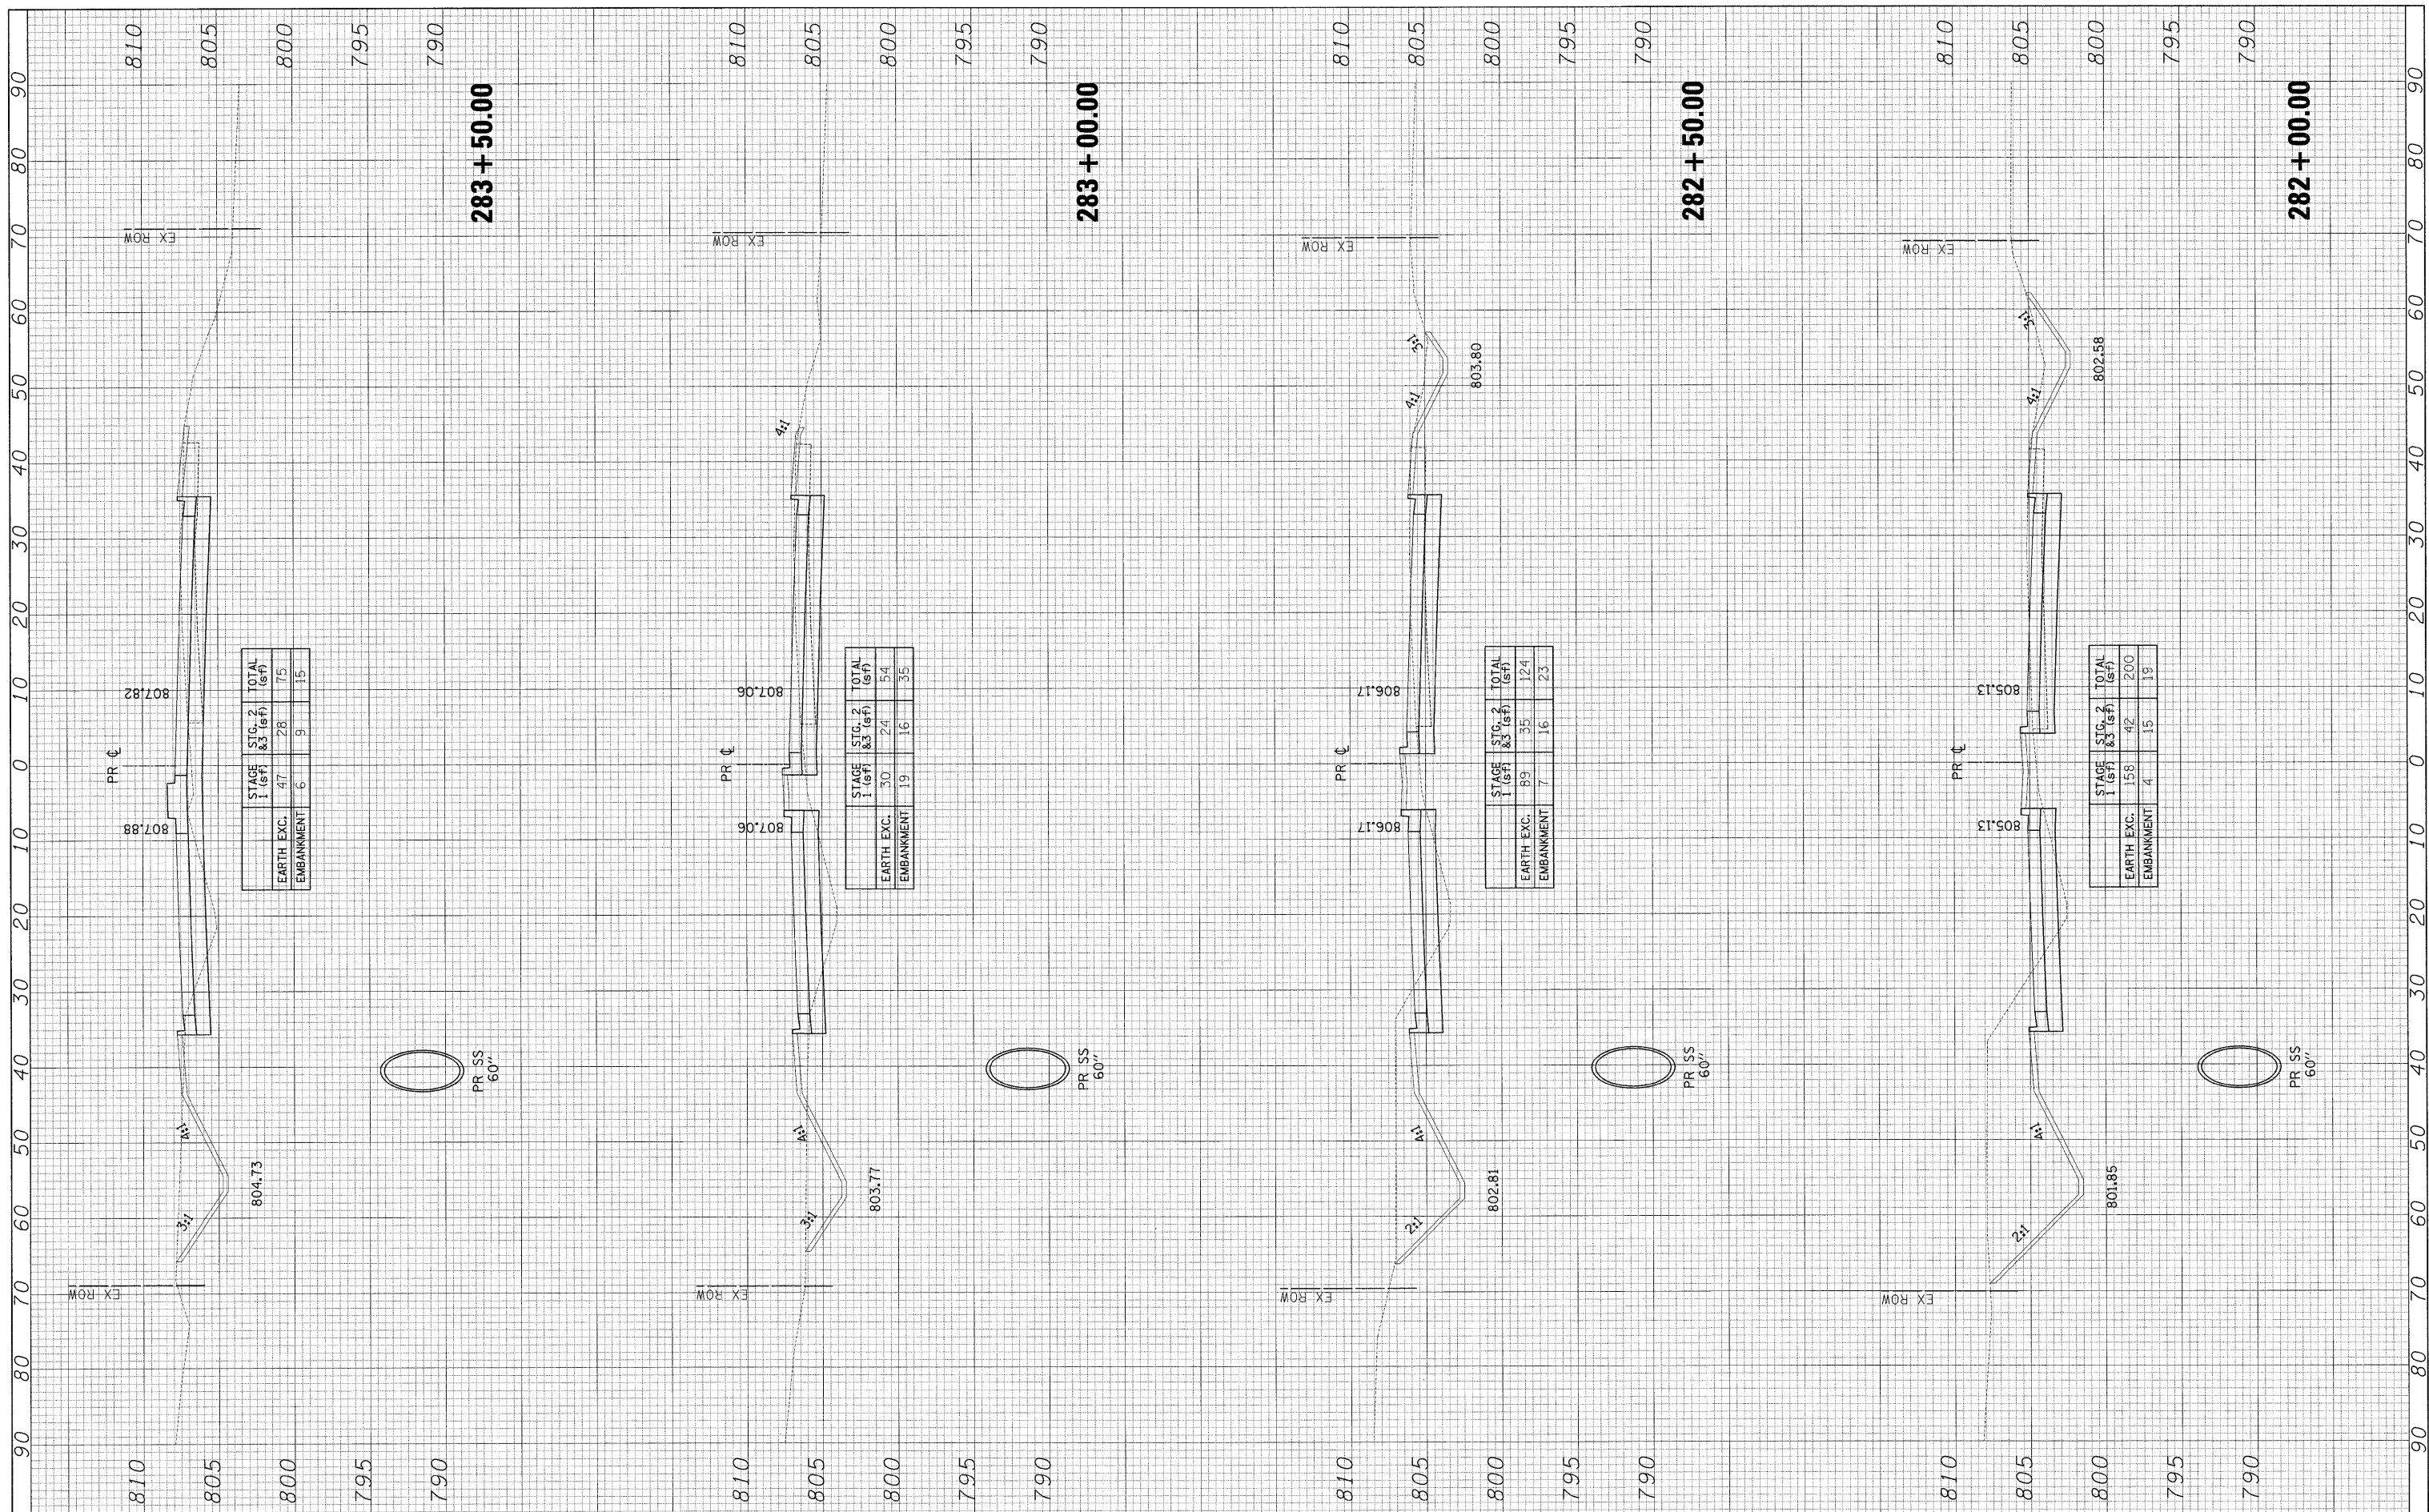

STAGE	STG. 1	STG. 2	TOTAL
EARTH EXC.	47	28	75
EMBANKMENT	6	9	15

STAGE	STG. 1	STG. 2	TOTAL
EARTH EXC.	30	24	54
EMBANKMENT	19	16	35

STAGE	STG. 1	STG. 2	TOTAL
EARTH EXC.	89	35	124
EMBANKMENT	7	16	23

STAGE	STG. 1	STG. 2	TOTAL
EARTH EXC.	158	42	200
EMBANKMENT	4	15	19