


FINAL SURVEY NO. _____
 SURVEYED BY _____
 DATE _____
 NOTE BOOK NO. _____
 TEMPLATE AREAS CHECKED _____

ORIGINAL SURVEY NO. _____
 SURVEYED BY _____
 DATE _____
 NOTE BOOK NO. _____
 TEMPLATE AREAS CHECKED _____

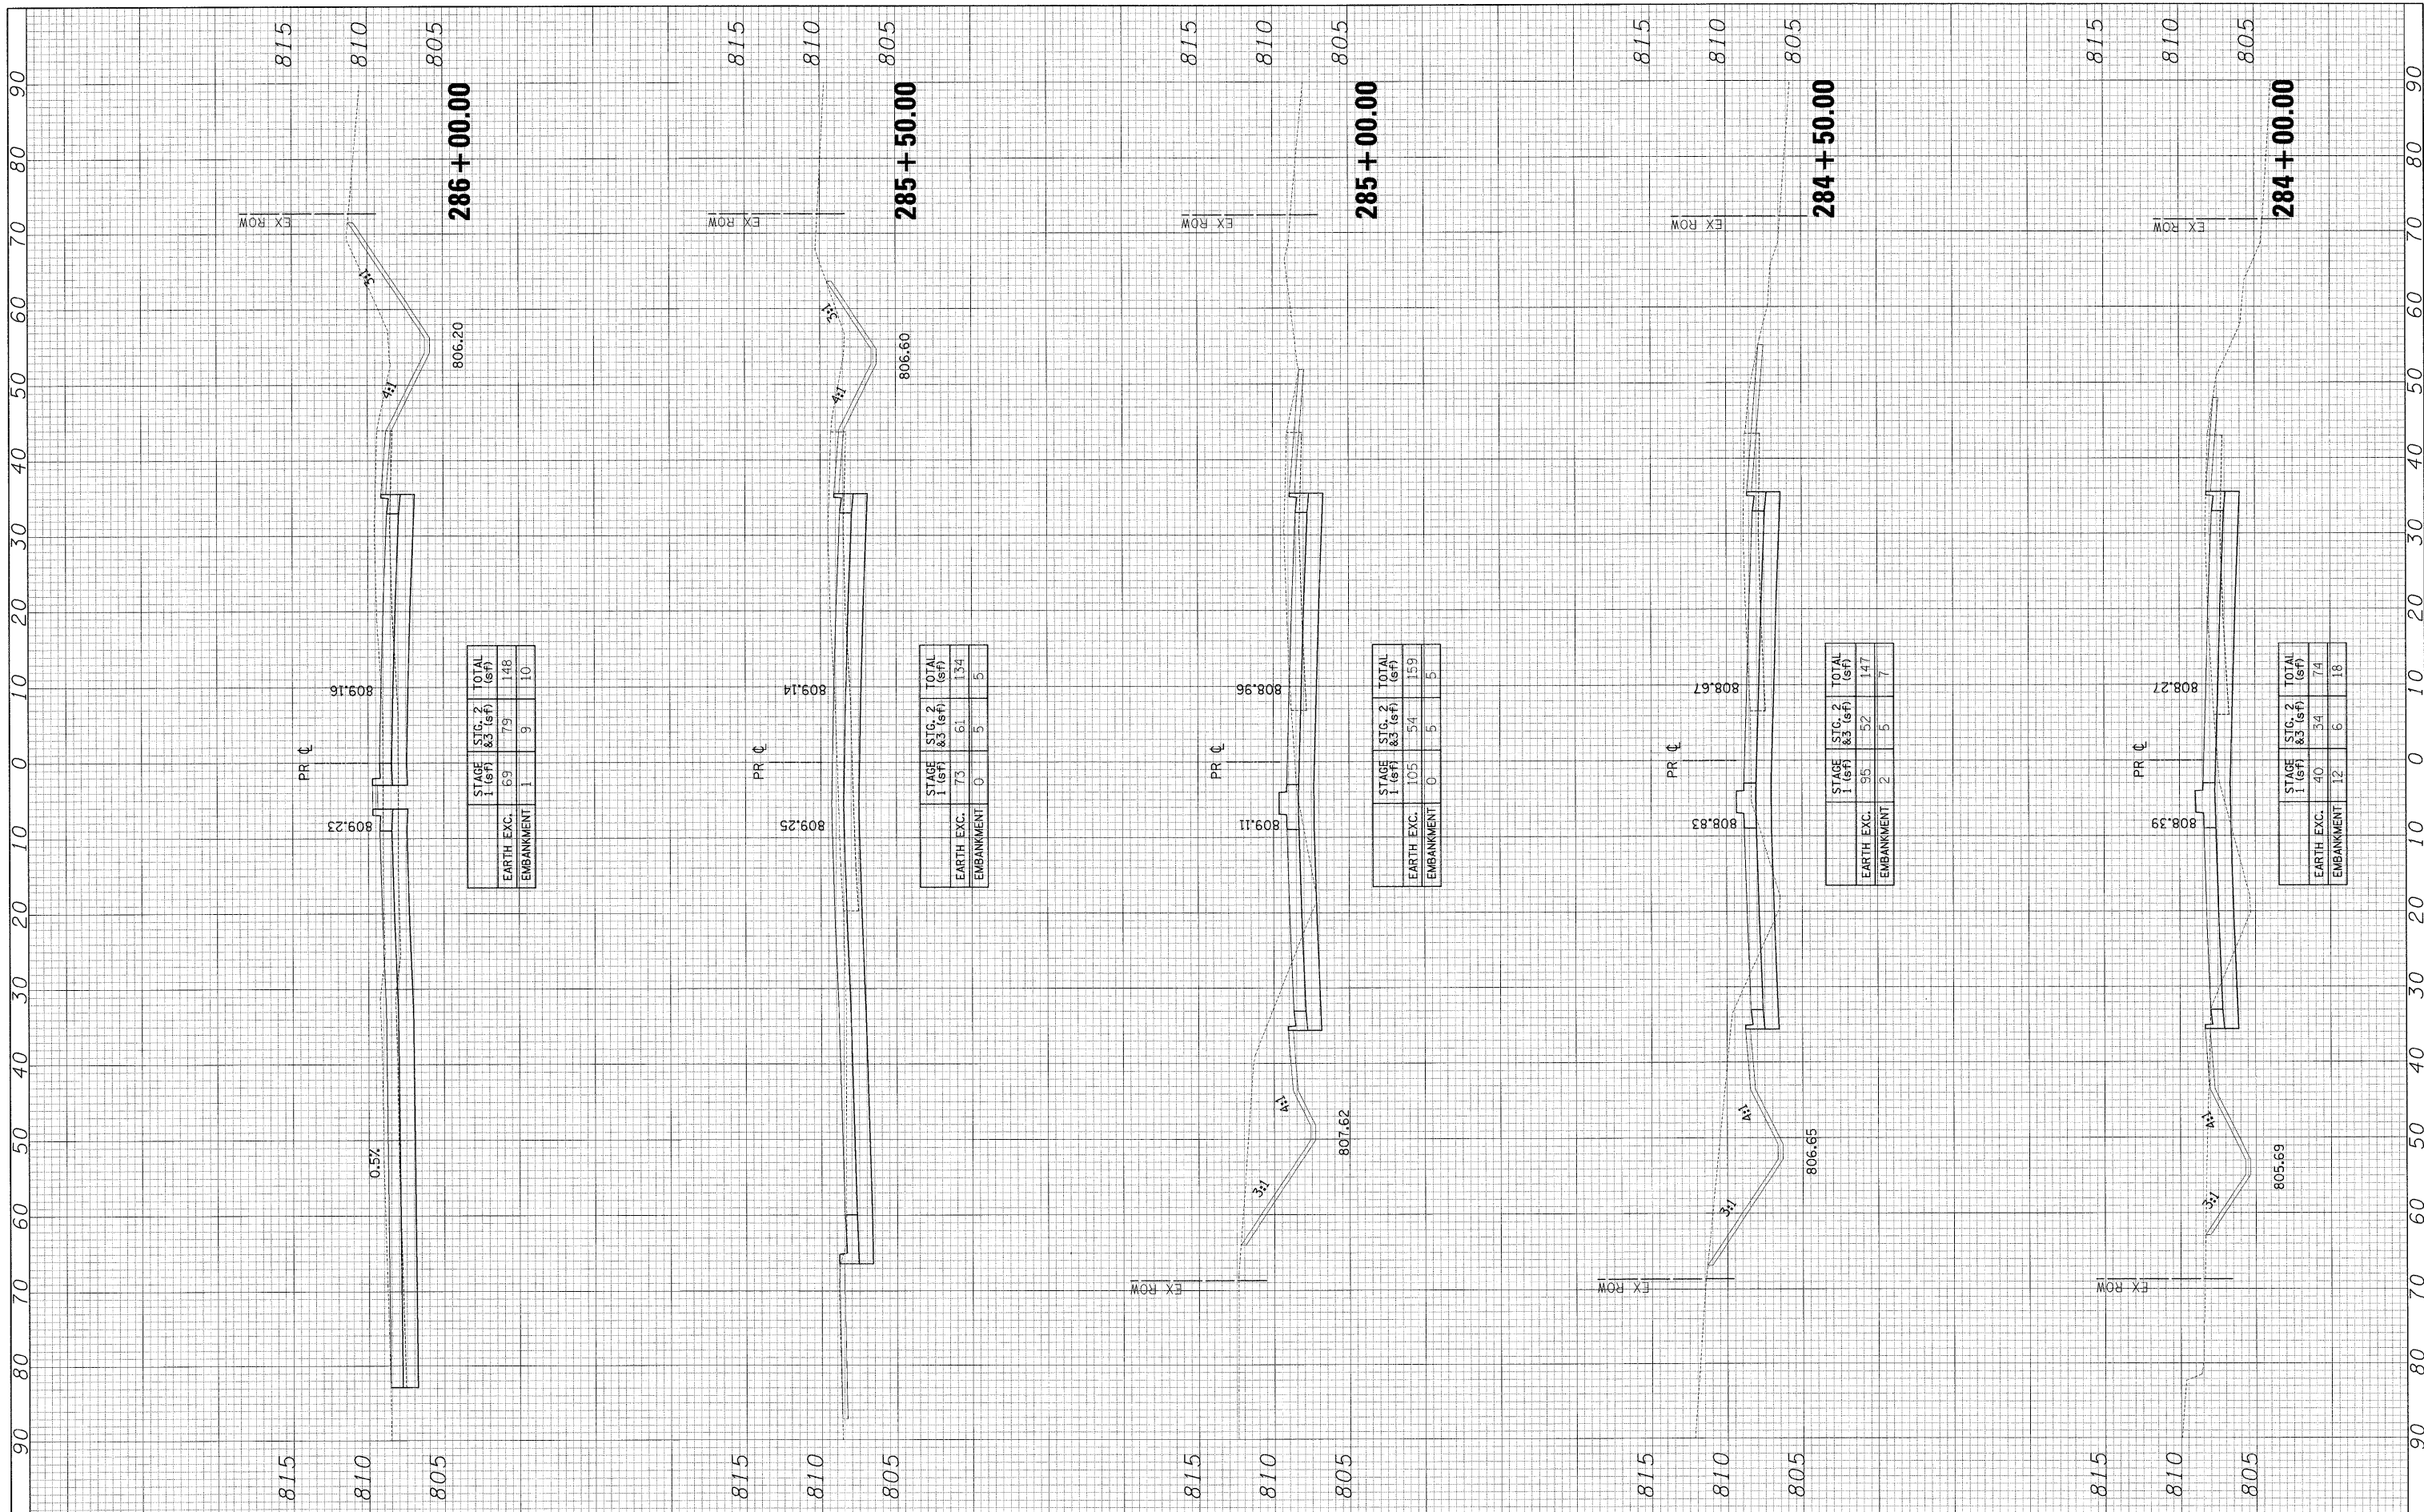

| STAGE | STG. 1 (sf) | STG. 2 & 3 (sf) | TOTAL (sf) |
|------------|-------------|-----------------|------------|
| EARTH EXC. | 69 | 79 | 148 |
| EMBANKMENT | 1 | 9 | 10 |

| STAGE | STG. 1 (sf) | STG. 2 & 3 (sf) | TOTAL (sf) |
|------------|-------------|-----------------|------------|
| EARTH EXC. | 73 | 61 | 134 |
| EMBANKMENT | 0 | 5 | 5 |

| STAGE | STG. 1 (sf) | STG. 2 & 3 (sf) | TOTAL (sf) |
|------------|-------------|-----------------|------------|
| EARTH EXC. | 105 | 54 | 159 |
| EMBANKMENT | 0 | 5 | 5 |

| STAGE | STG. 1 (sf) | STG. 2 & 3 (sf) | TOTAL (sf) |
|------------|-------------|-----------------|------------|
| EARTH EXC. | 95 | 52 | 147 |
| EMBANKMENT | 2 | 5 | 7 |

| STAGE | STG. 1 (sf) | STG. 2 & 3 (sf) | TOTAL (sf) |
|------------|-------------|-----------------|------------|
| EARTH EXC. | 40 | 54 | 94 |
| EMBANKMENT | 12 | 6 | 18 |