


**NOTES:**  
SEE PRECEDING DRAWING SHEET FOR NOTES.

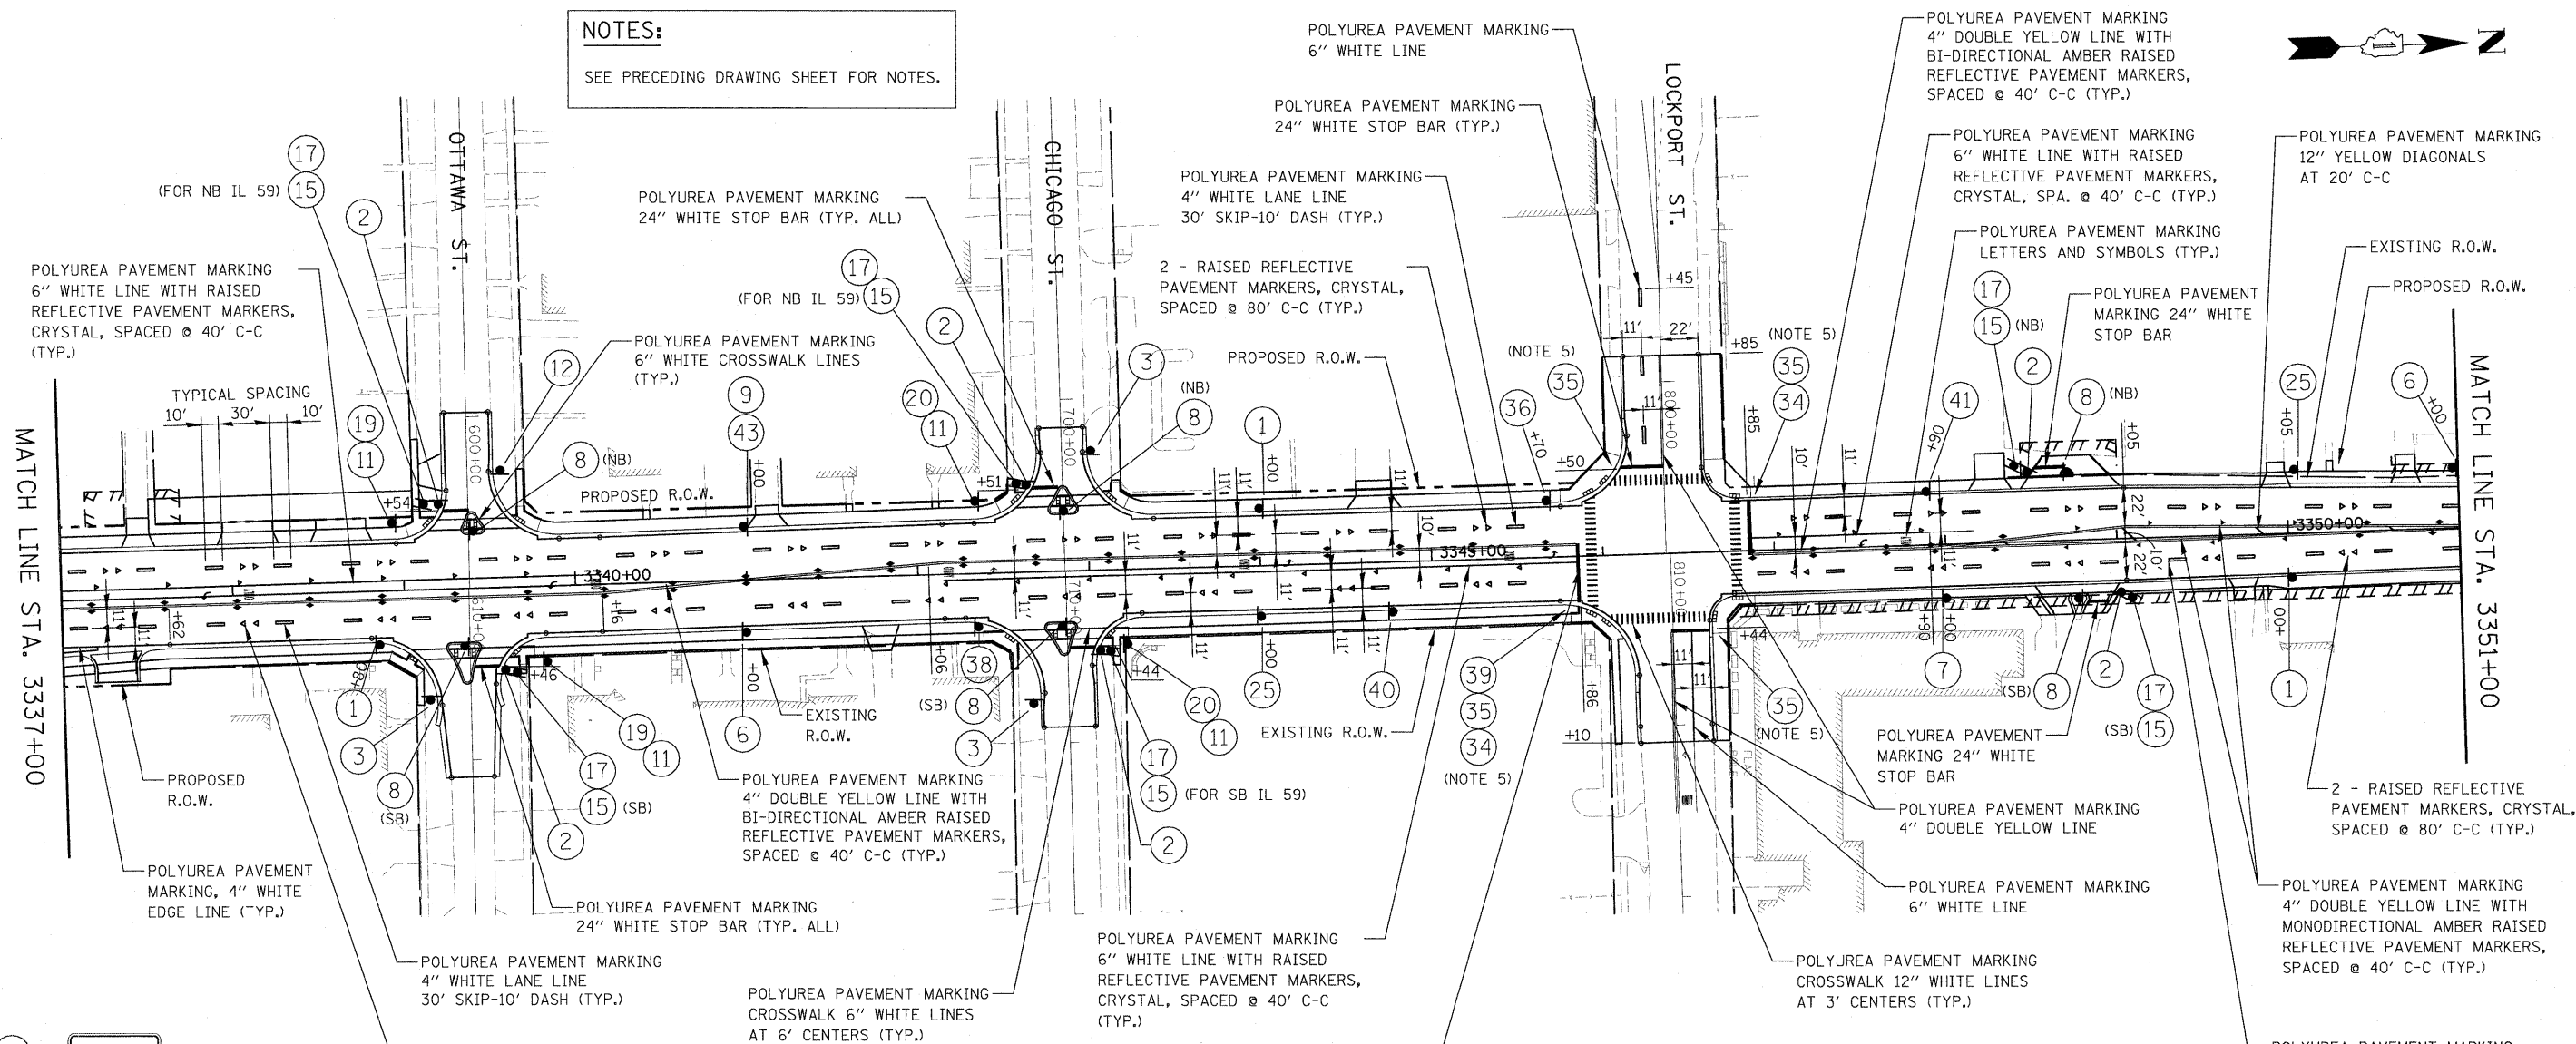


EXISTING SIGNS ARE LOCATED ON THE WEST SIDE OF ILLINOIS ROUTE 59

