


AREA	SODDING, SALT TOLERANT SY	TOPSOIL FURNISH AND PLACE, 4" SY	TOPSOIL FURNISH AND PLACE, 12" SY
36	57	57	
37A	-	-	
37B	-	-	
38	22	22	
39	40	40	
40	81	81	
41	42	42	
42	36	36	
43	20	20	
44	18	18	
45	45		45
46	41	41	
47	101		101
48	60	60	
49	88	88	
50	121		121
51	9		9
SHEET TOTAL	781	505	276

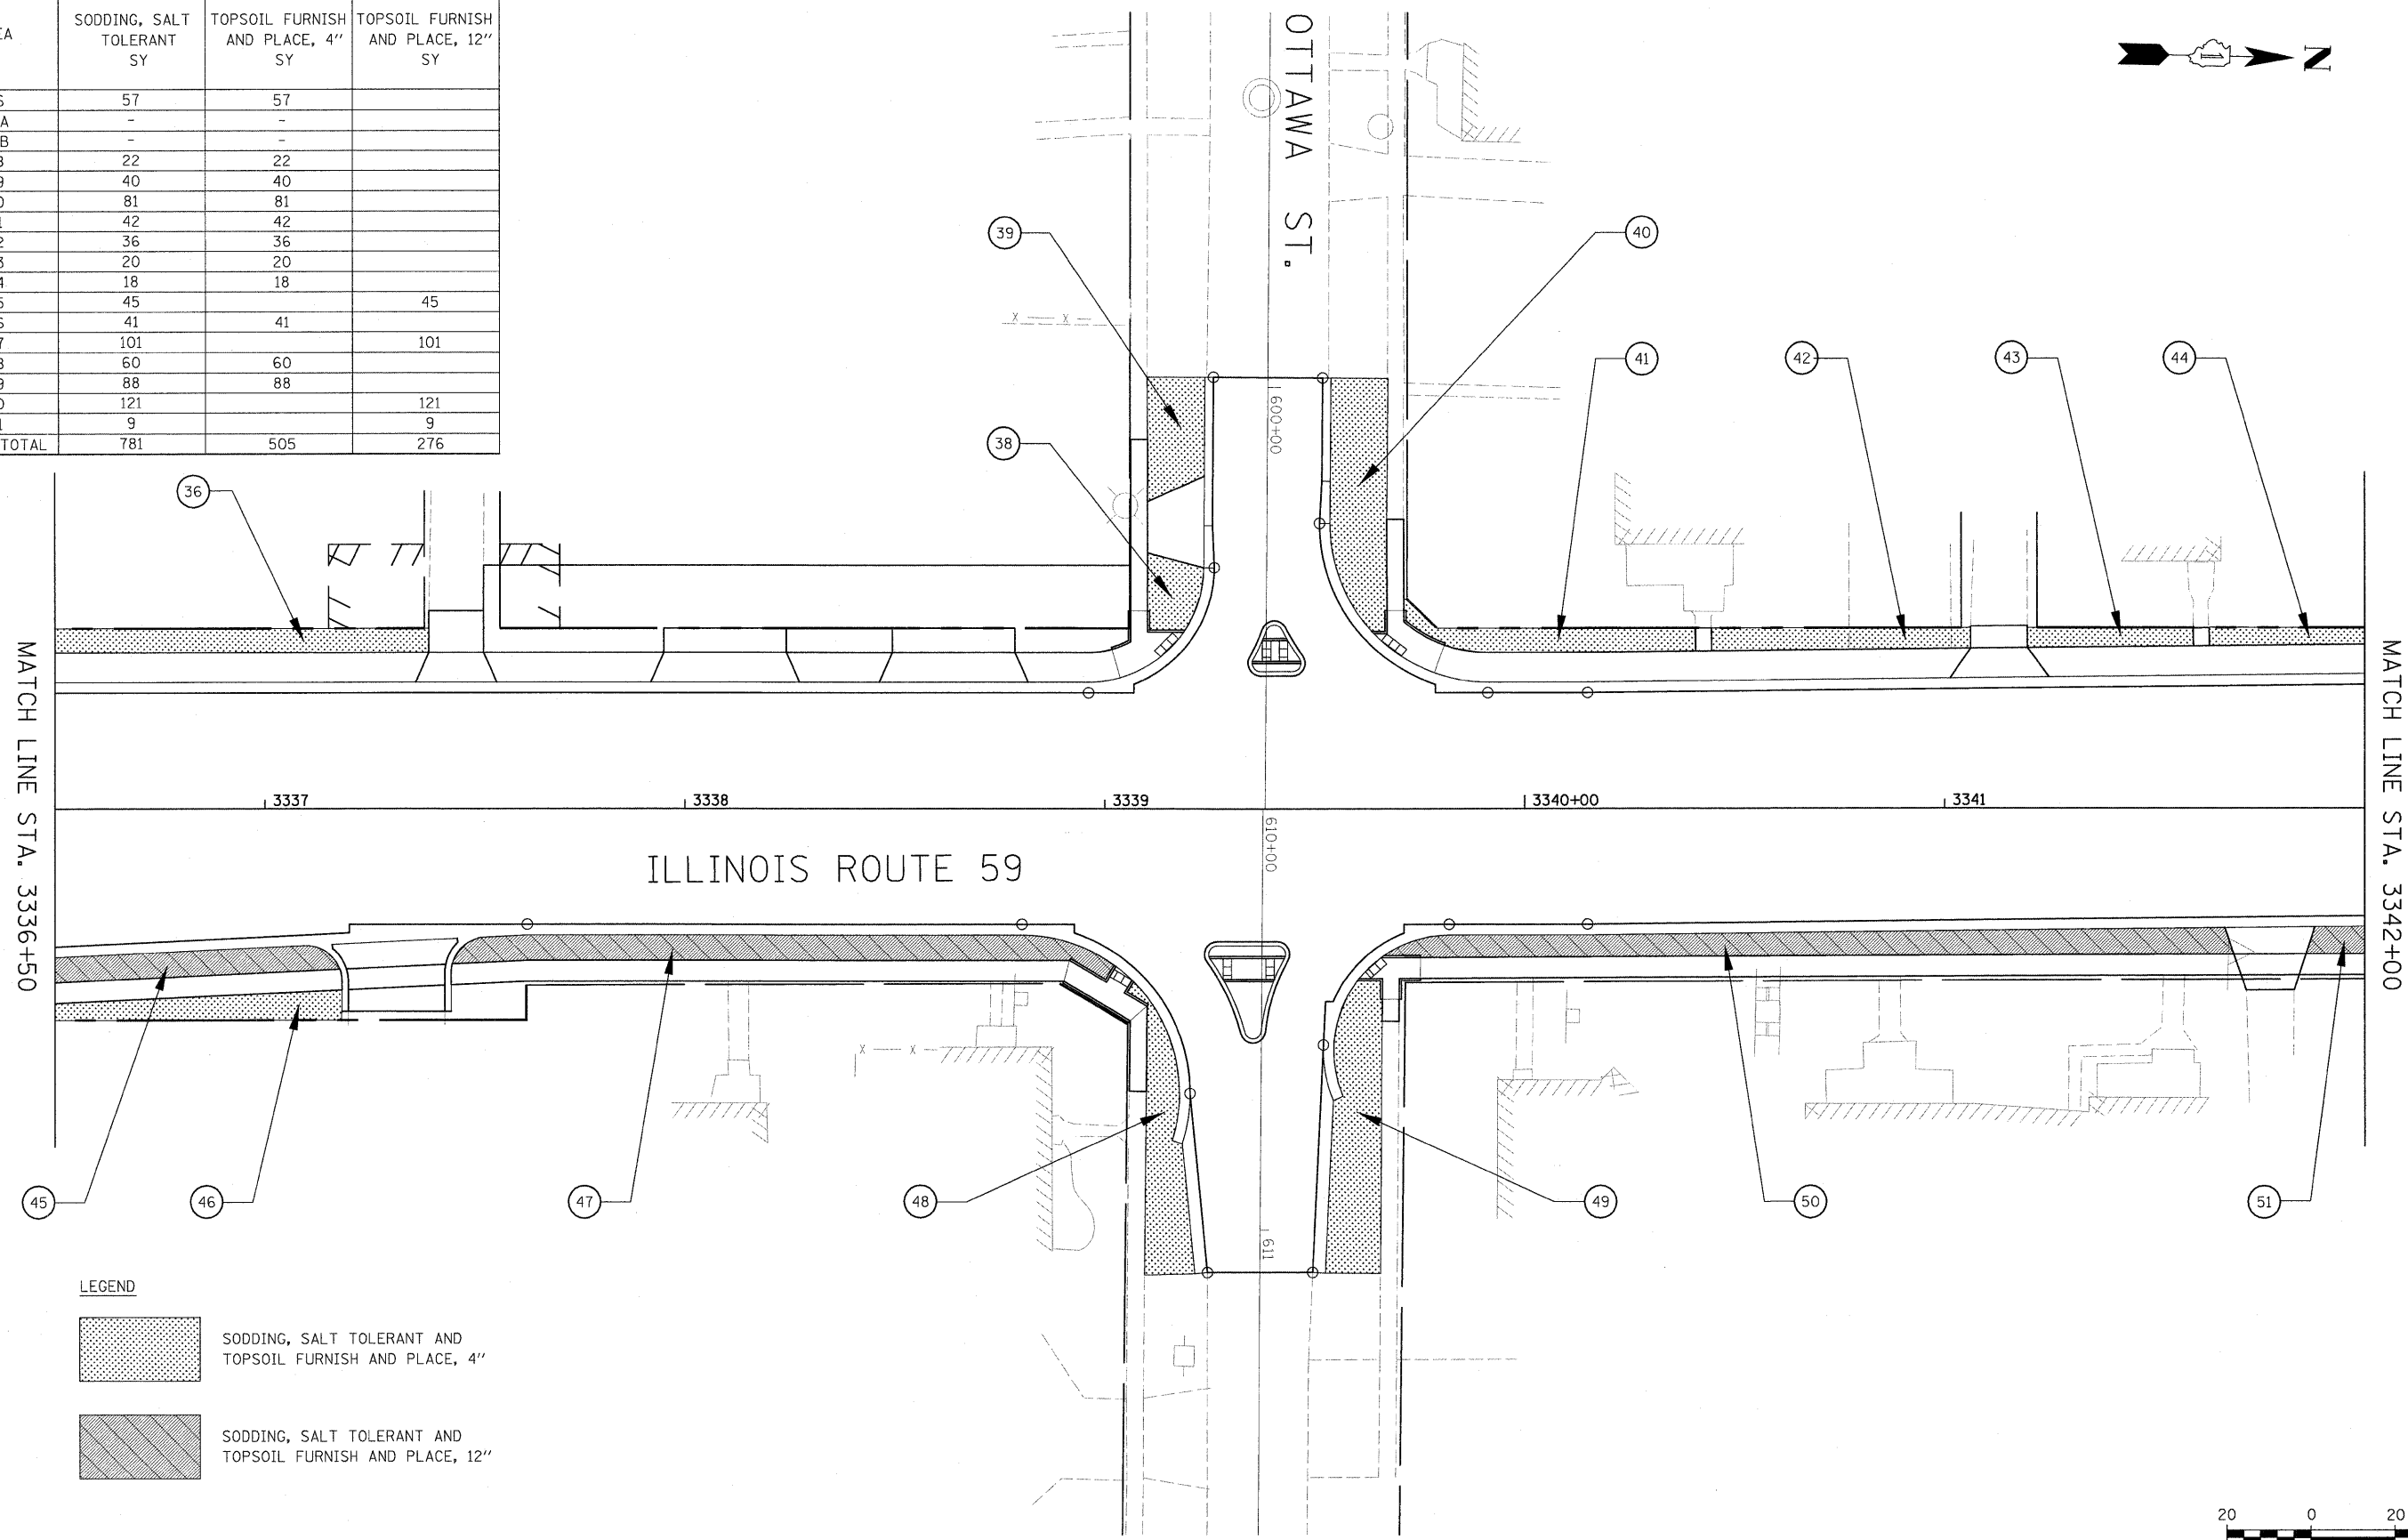

LEGEND

- SODDING, SALT TOLERANT AND TOPSOIL FURNISH AND PLACE, 4"
- SODDING, SALT TOLERANT AND TOPSOIL FURNISH AND PLACE, 12"

