


FINAL SURVEY	SURVEYED	BY:	DATE:
NOTE BOOK	PLOTTED		
AREAS	TEMPLATE		
AREAS CHECKED			

ORIGINAL SURVEY	SURVEYED	BY:	DATE:
NOTE BOOK	PLOTTED		
AREAS	TEMPLATE		
AREAS CHECKED			

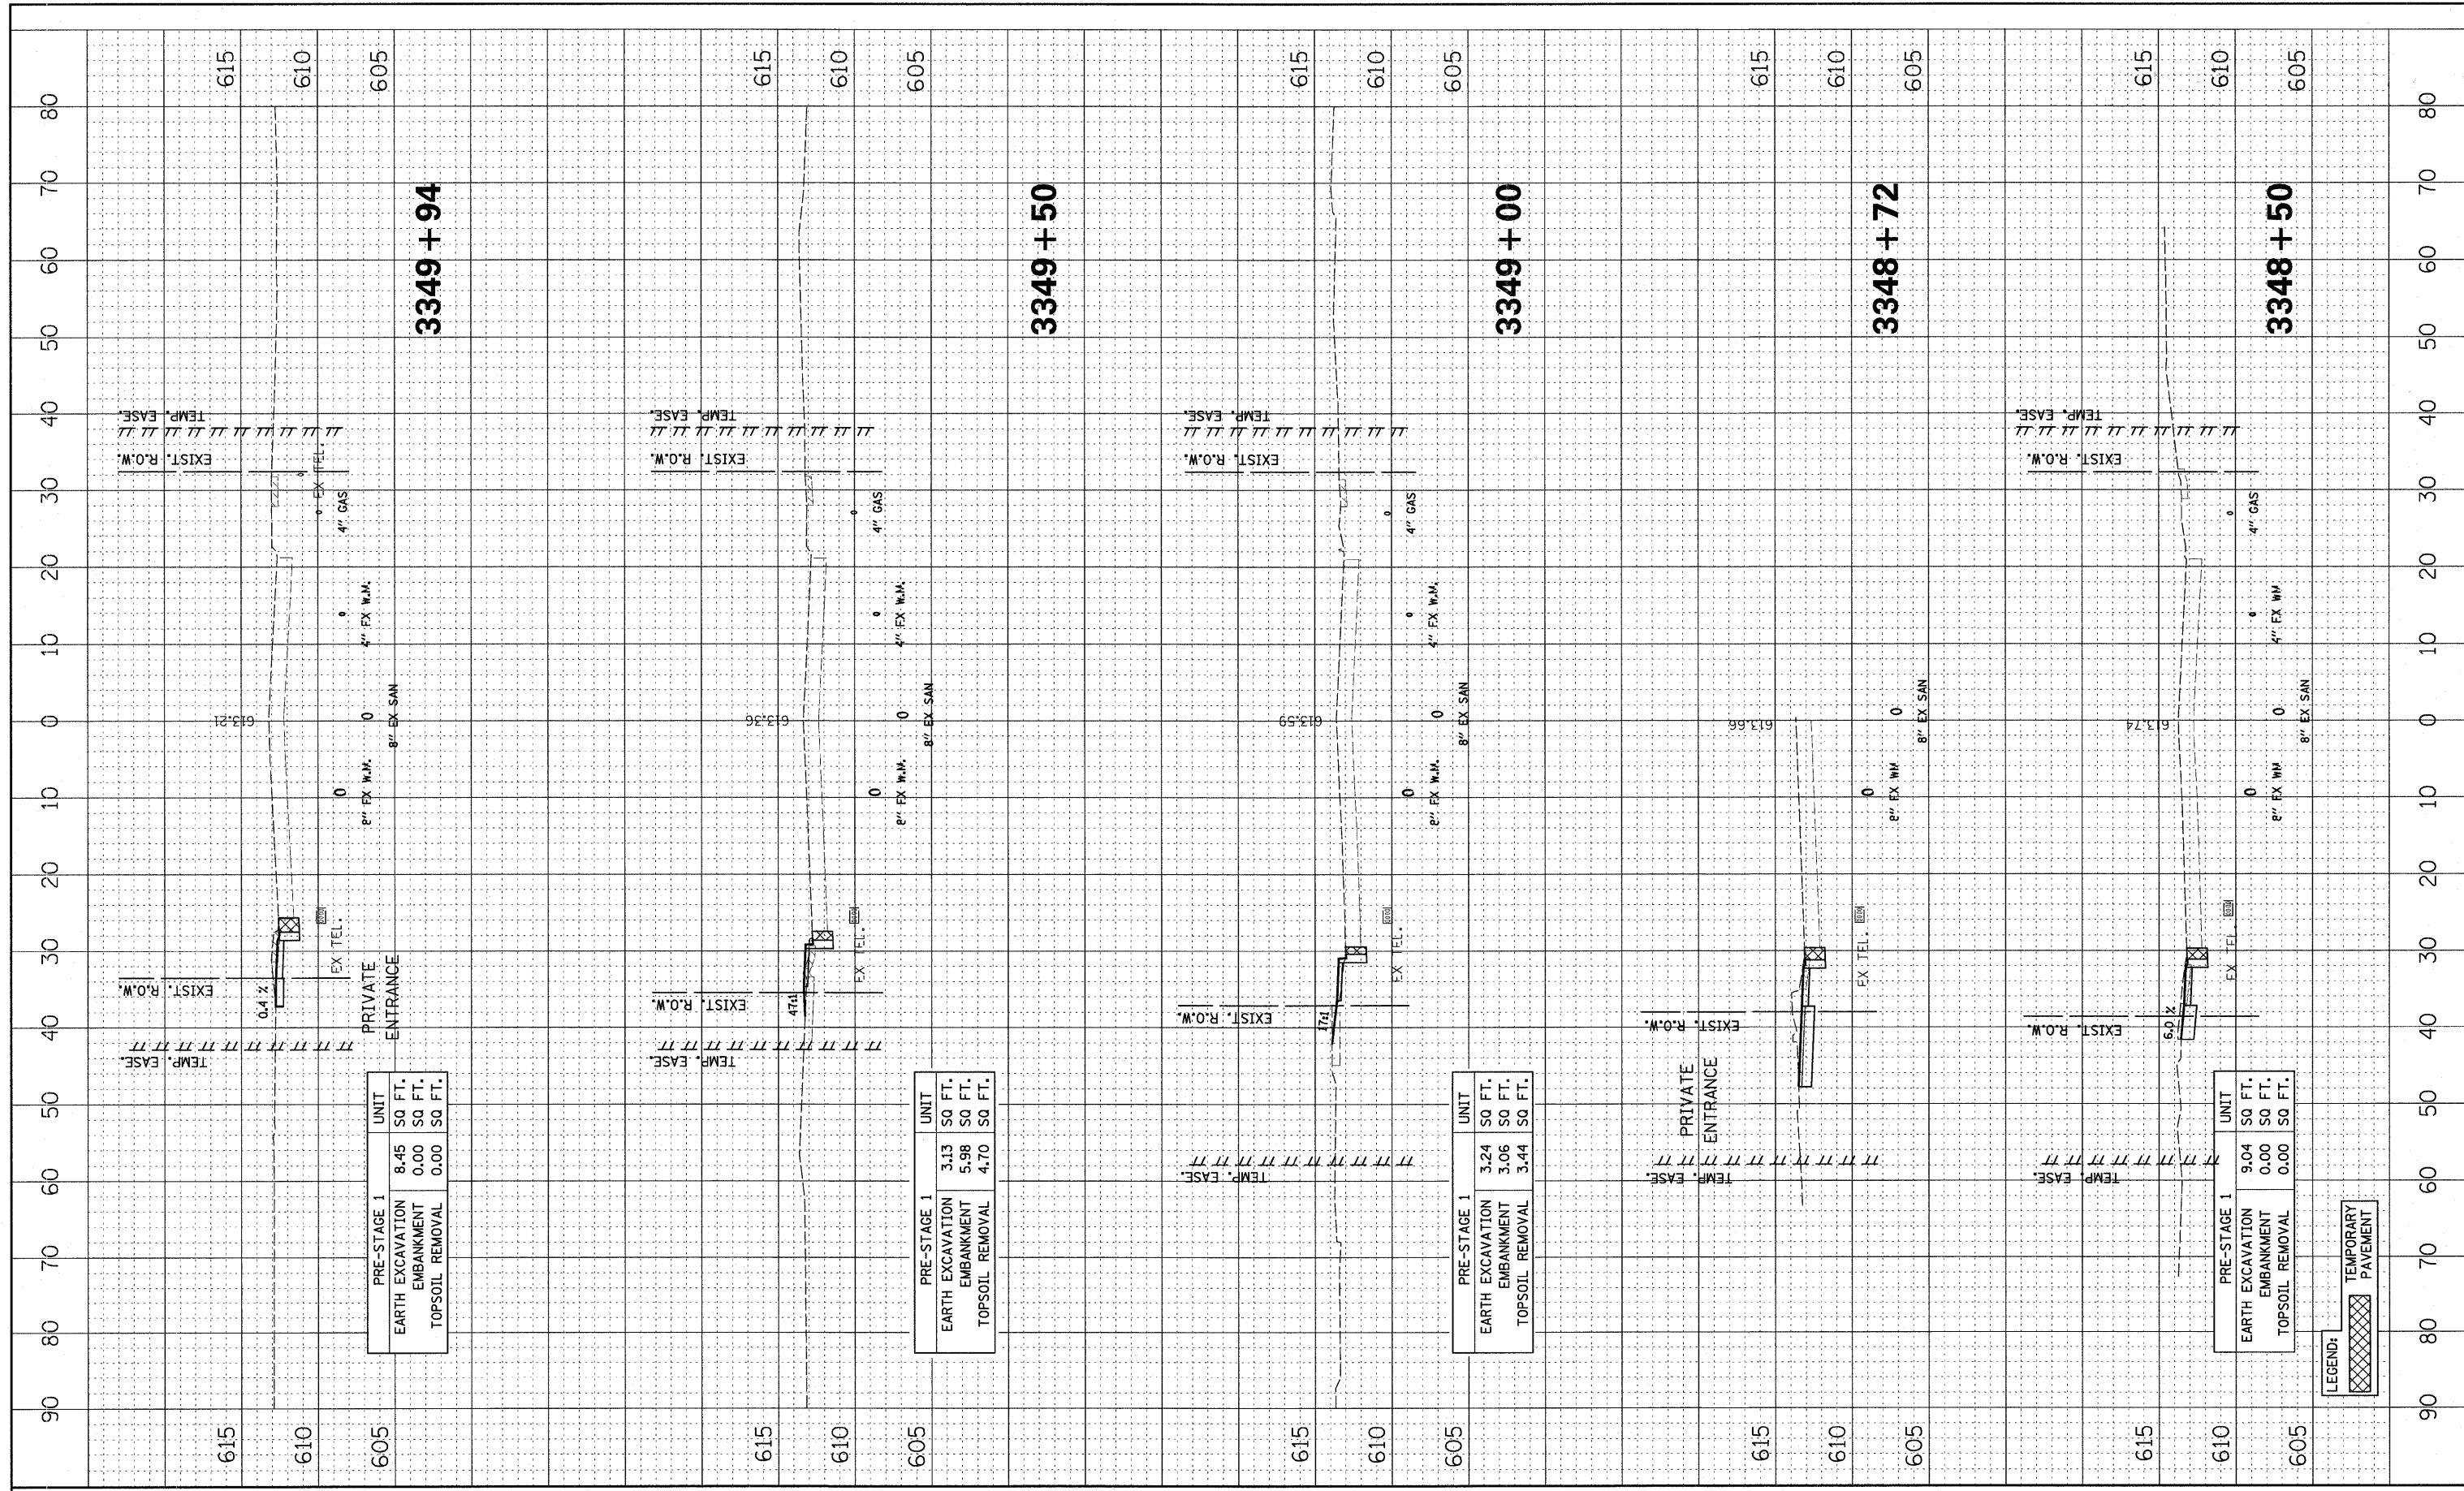

PRE-STAGE 1		UNIT
EARTH EXCAVATION	8.45	SQ FT.
EMBANKMENT	0.00	SQ FT.
TOPSOIL REMOVAL	0.00	SQ FT.

PRE-STAGE 1		UNIT
EARTH EXCAVATION	3.13	SQ FT.
EMBANKMENT	5.98	SQ FT.
TOPSOIL REMOVAL	4.70	SQ FT.

PRE-STAGE 1		UNIT
EARTH EXCAVATION	3.24	SQ FT.
EMBANKMENT	3.06	SQ FT.
TOPSOIL REMOVAL	3.44	SQ FT.

PRE-STAGE 1		UNIT
EARTH EXCAVATION	9.04	SQ FT.
EMBANKMENT	0.00	SQ FT.
TOPSOIL REMOVAL	0.00	SQ FT.

LEGEND:
 TEMPORARY PAVEMENT