


FINAL SURVEY	SURVEYED	BY	DATE
NOTE BOOK	PLOTTED		
AREAS CHECKED	TEMPLATE		
NO.	AREAS CHECKED		

ORIGINAL SURVEY	SURVEYED	BY	DATE
NOTE BOOK	PLOTTED		
AREAS CHECKED	TEMPLATE		
NO.	AREAS CHECKED		

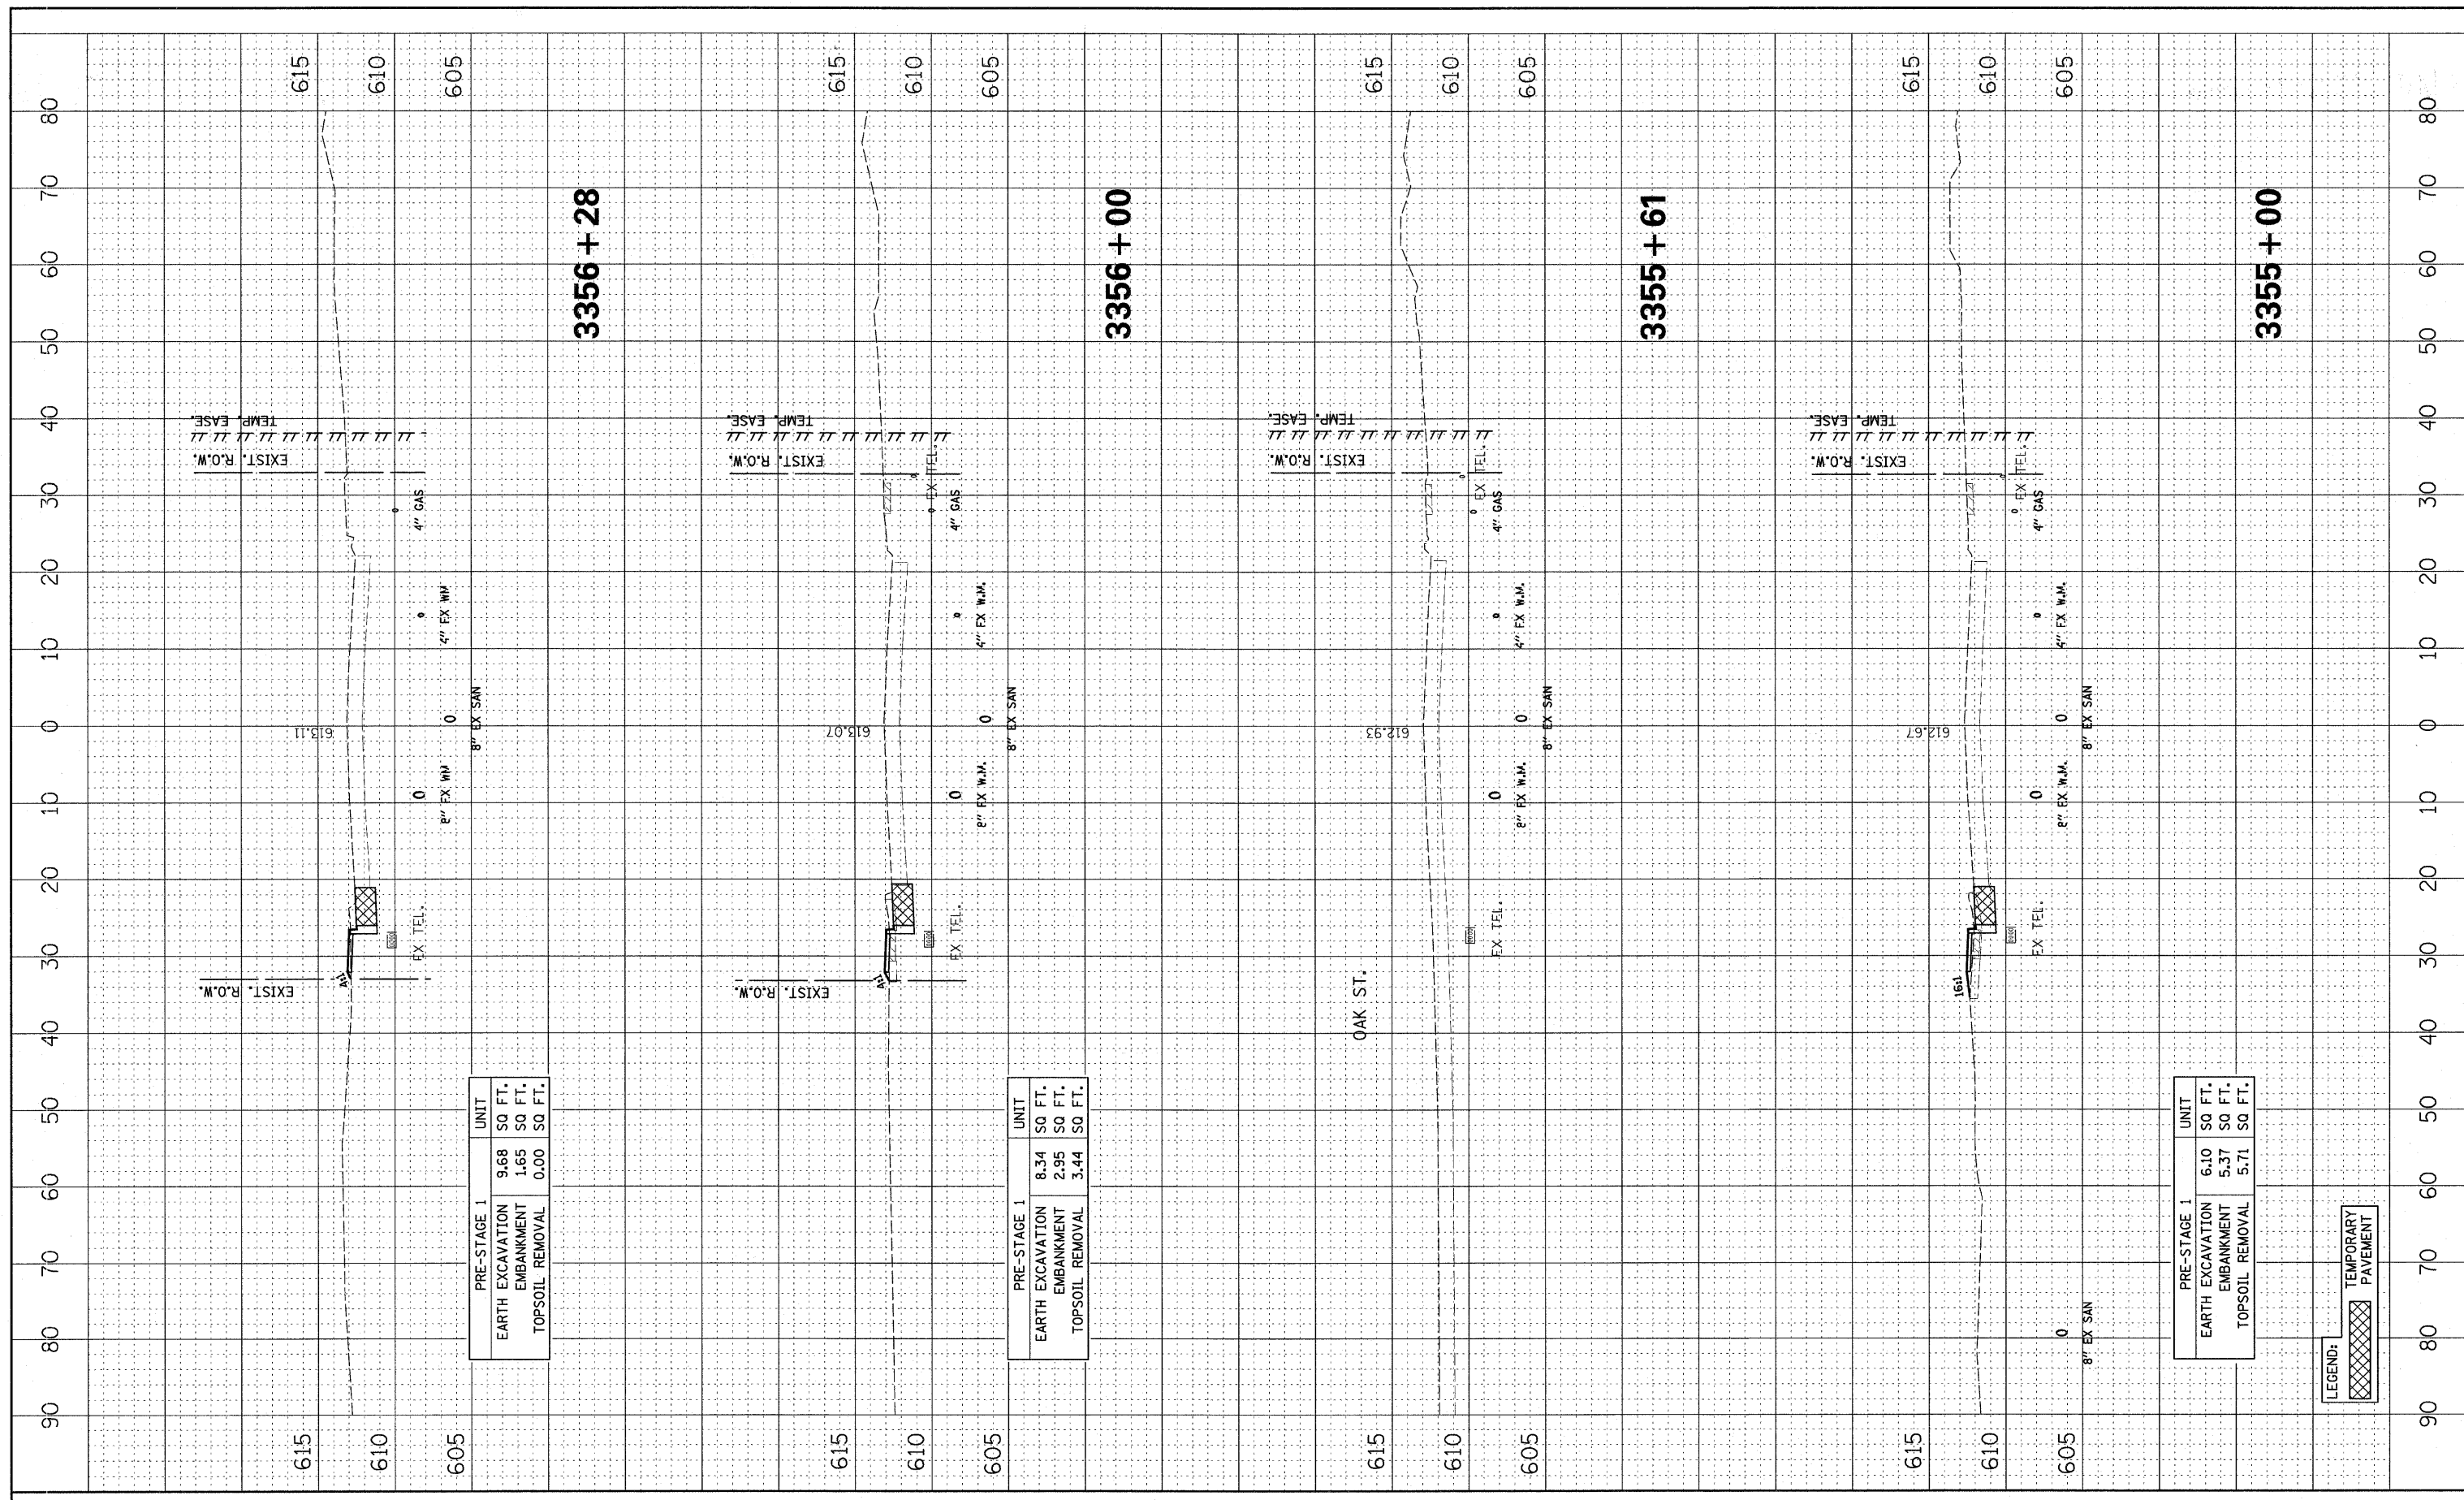

PRE-STAGE 1		UNIT
EARTH EXCAVATION	9.68	SO FT.
EMBANKMENT	1.65	SO FT.
TOPSOIL REMOVAL	0.00	SO FT.

PRE-STAGE 1		UNIT
EARTH EXCAVATION	8.34	SO FT.
EMBANKMENT	2.95	SO FT.
TOPSOIL REMOVAL	3.44	SO FT.

PRE-STAGE 1		UNIT
EARTH EXCAVATION	6.10	SO FT.
EMBANKMENT	5.37	SO FT.
TOPSOIL REMOVAL	5.71	SO FT.

LEGEND:
 TEMPORARY PAVEMENT