


FINAL SURVEY	SUPERVED	DATE
NOTE BOOK	PLOTTED	BY
AREAS	TEMPLATE	
CHECKED	AREAS CHECKED	

ORIGINAL SURVEY	SUPERVED	DATE
NOTE BOOK	PLOTTED	BY
AREAS	TEMPLATE	
CHECKED	AREAS CHECKED	

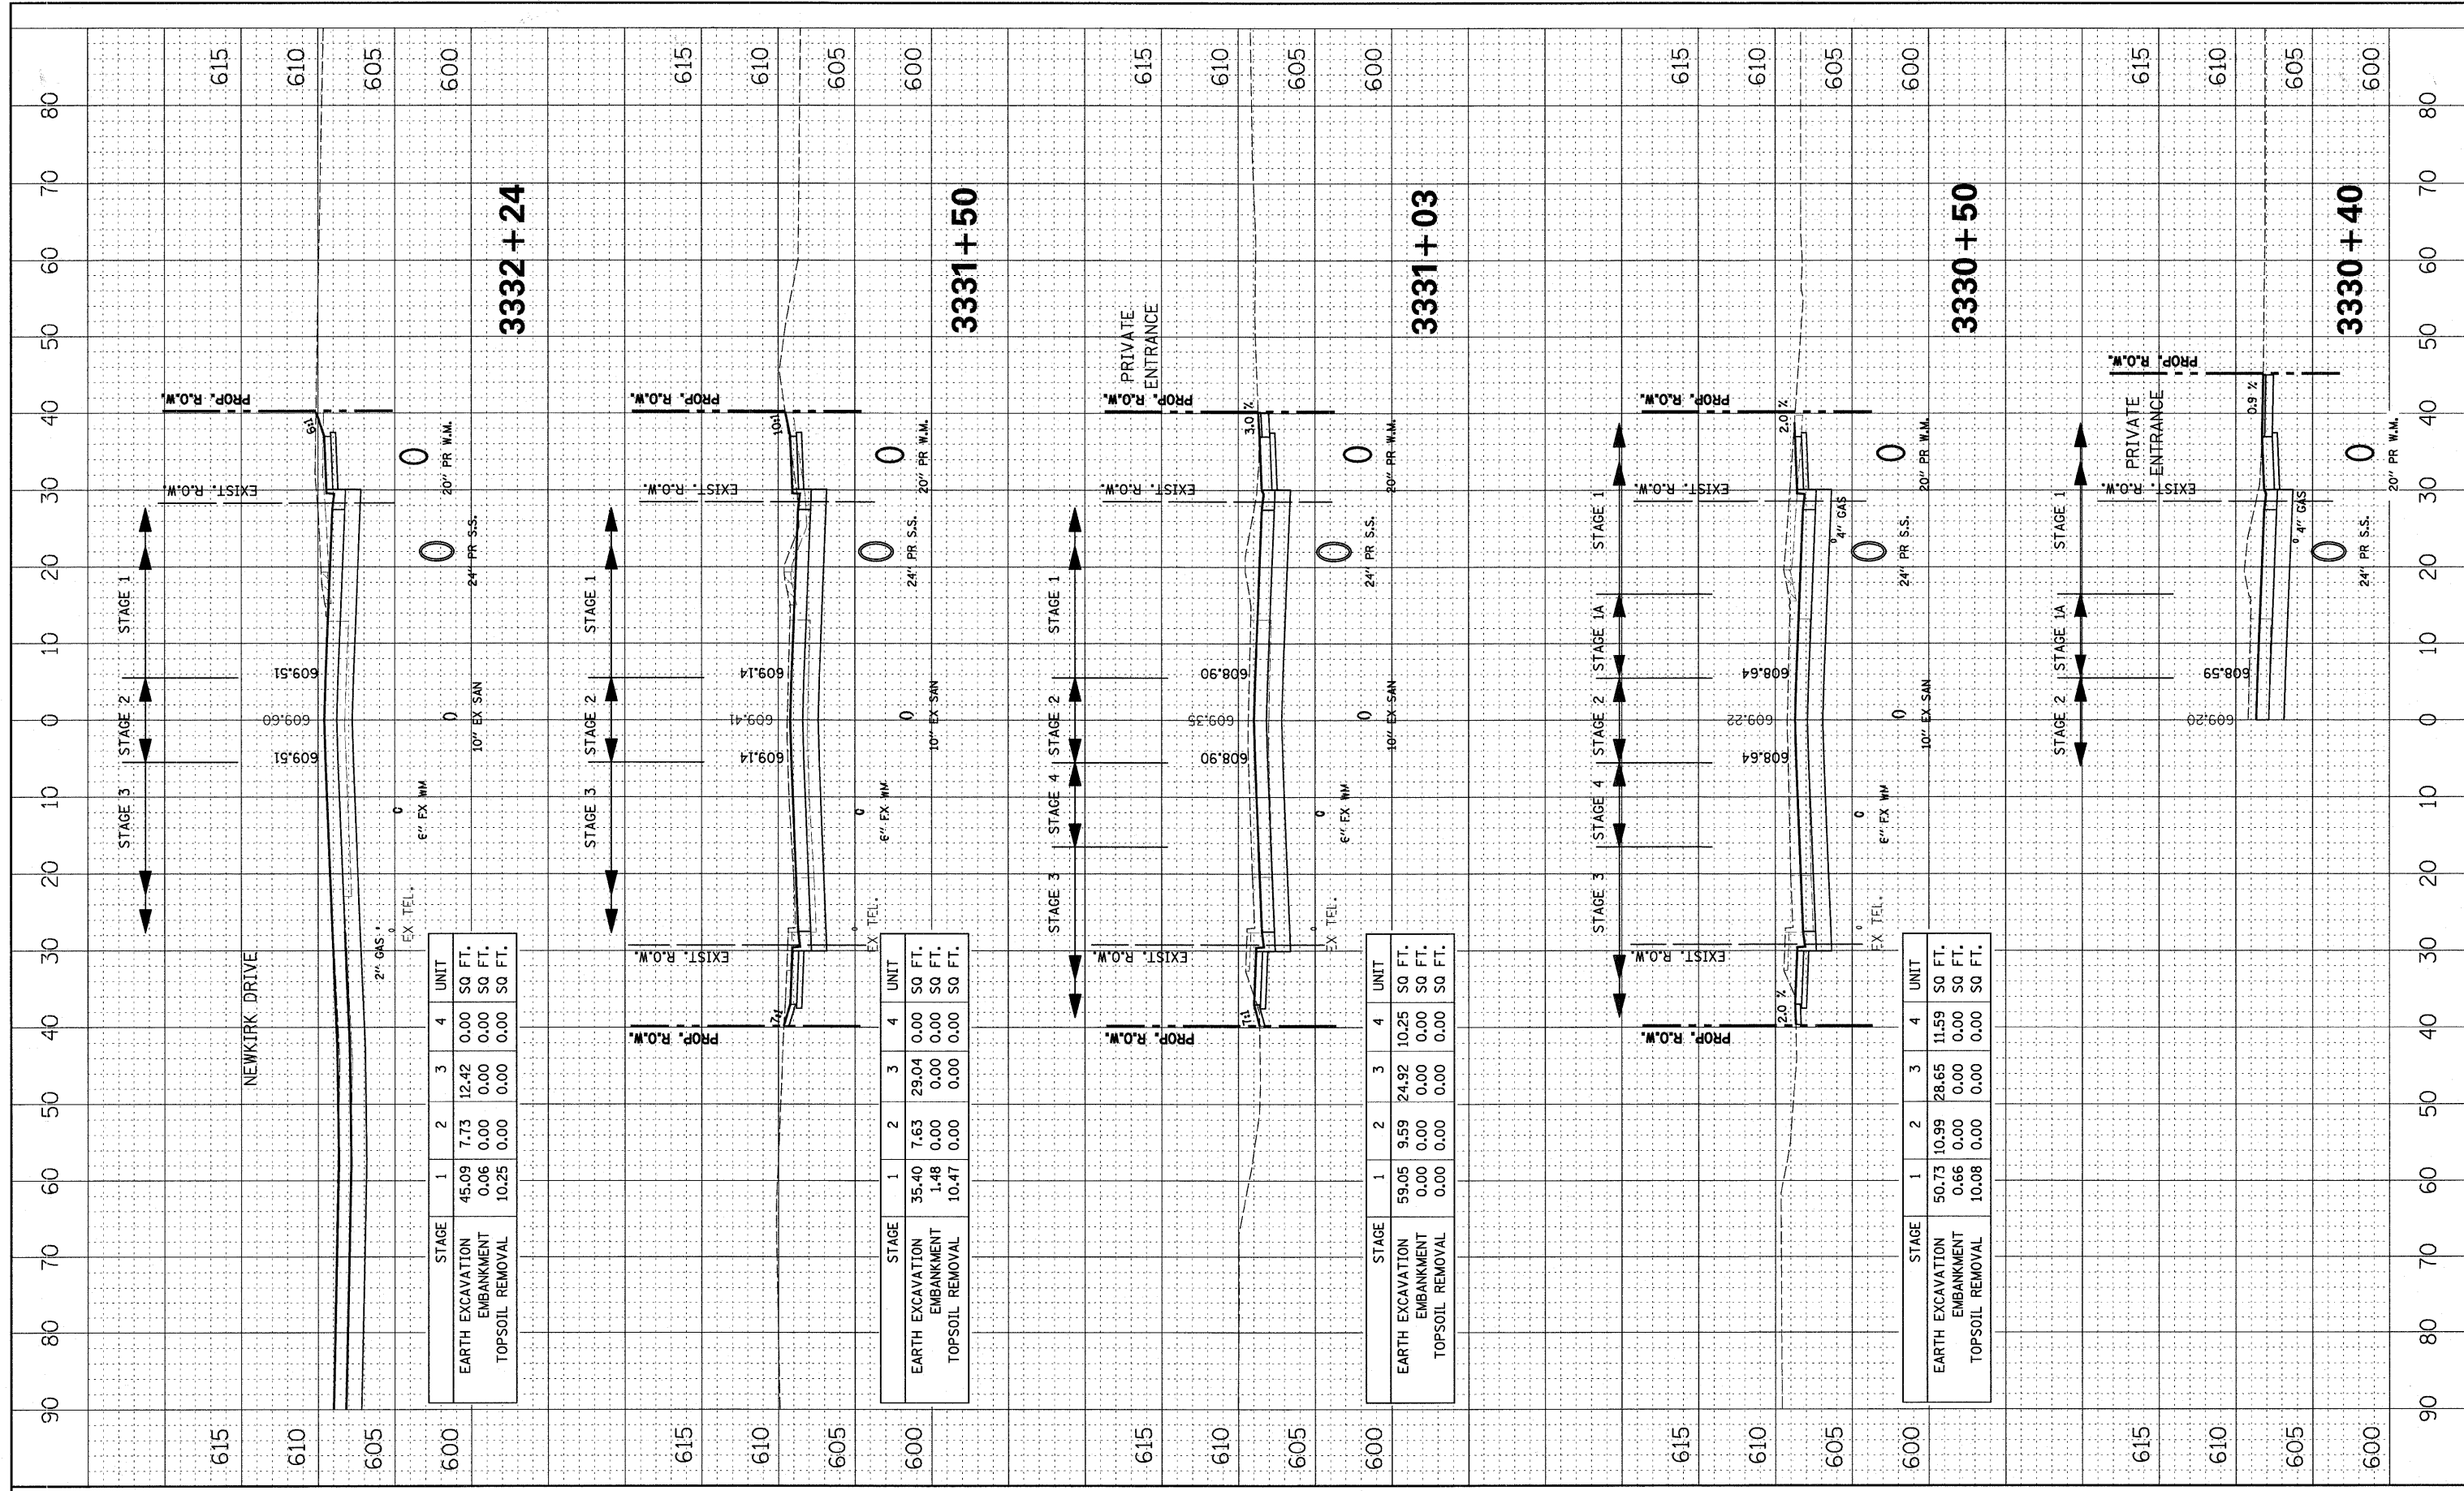

STAGE	1	2	3	4	UNIT
EARTH EXCAVATION	45.09	7.73	12.42	0.00	SQ FT.
EMBANKMENT	0.06	0.00	0.00	0.00	SQ FT.
TOPSOIL REMOVAL	10.25	0.00	0.00	0.00	SQ FT.

STAGE	1	2	3	4	UNIT
EARTH EXCAVATION	35.40	7.63	29.04	0.00	SQ FT.
EMBANKMENT	1.48	0.00	0.00	0.00	SQ FT.
TOPSOIL REMOVAL	10.47	0.00	0.00	0.00	SQ FT.

STAGE	1	2	3	4	UNIT
EARTH EXCAVATION	59.05	9.59	24.92	10.25	SQ FT.
EMBANKMENT	0.00	0.00	0.00	0.00	SQ FT.
TOPSOIL REMOVAL	0.00	0.00	0.00	0.00	SQ FT.

STAGE	1	2	3	4	UNIT
EARTH EXCAVATION	50.73	10.99	28.65	11.59	SQ FT.
EMBANKMENT	0.66	0.00	0.00	0.00	SQ FT.
TOPSOIL REMOVAL	10.08	0.00	0.00	0.00	SQ FT.