


BY: _____ DATE: _____
 SURVEYED _____
 PLOTTED _____
 NOTE BOOK _____
 AREAS CHECKED _____

BY: _____ DATE: _____
 ORIGINAL SURVEY _____
 PLOTTED _____
 NOTE BOOK _____
 AREAS CHECKED _____

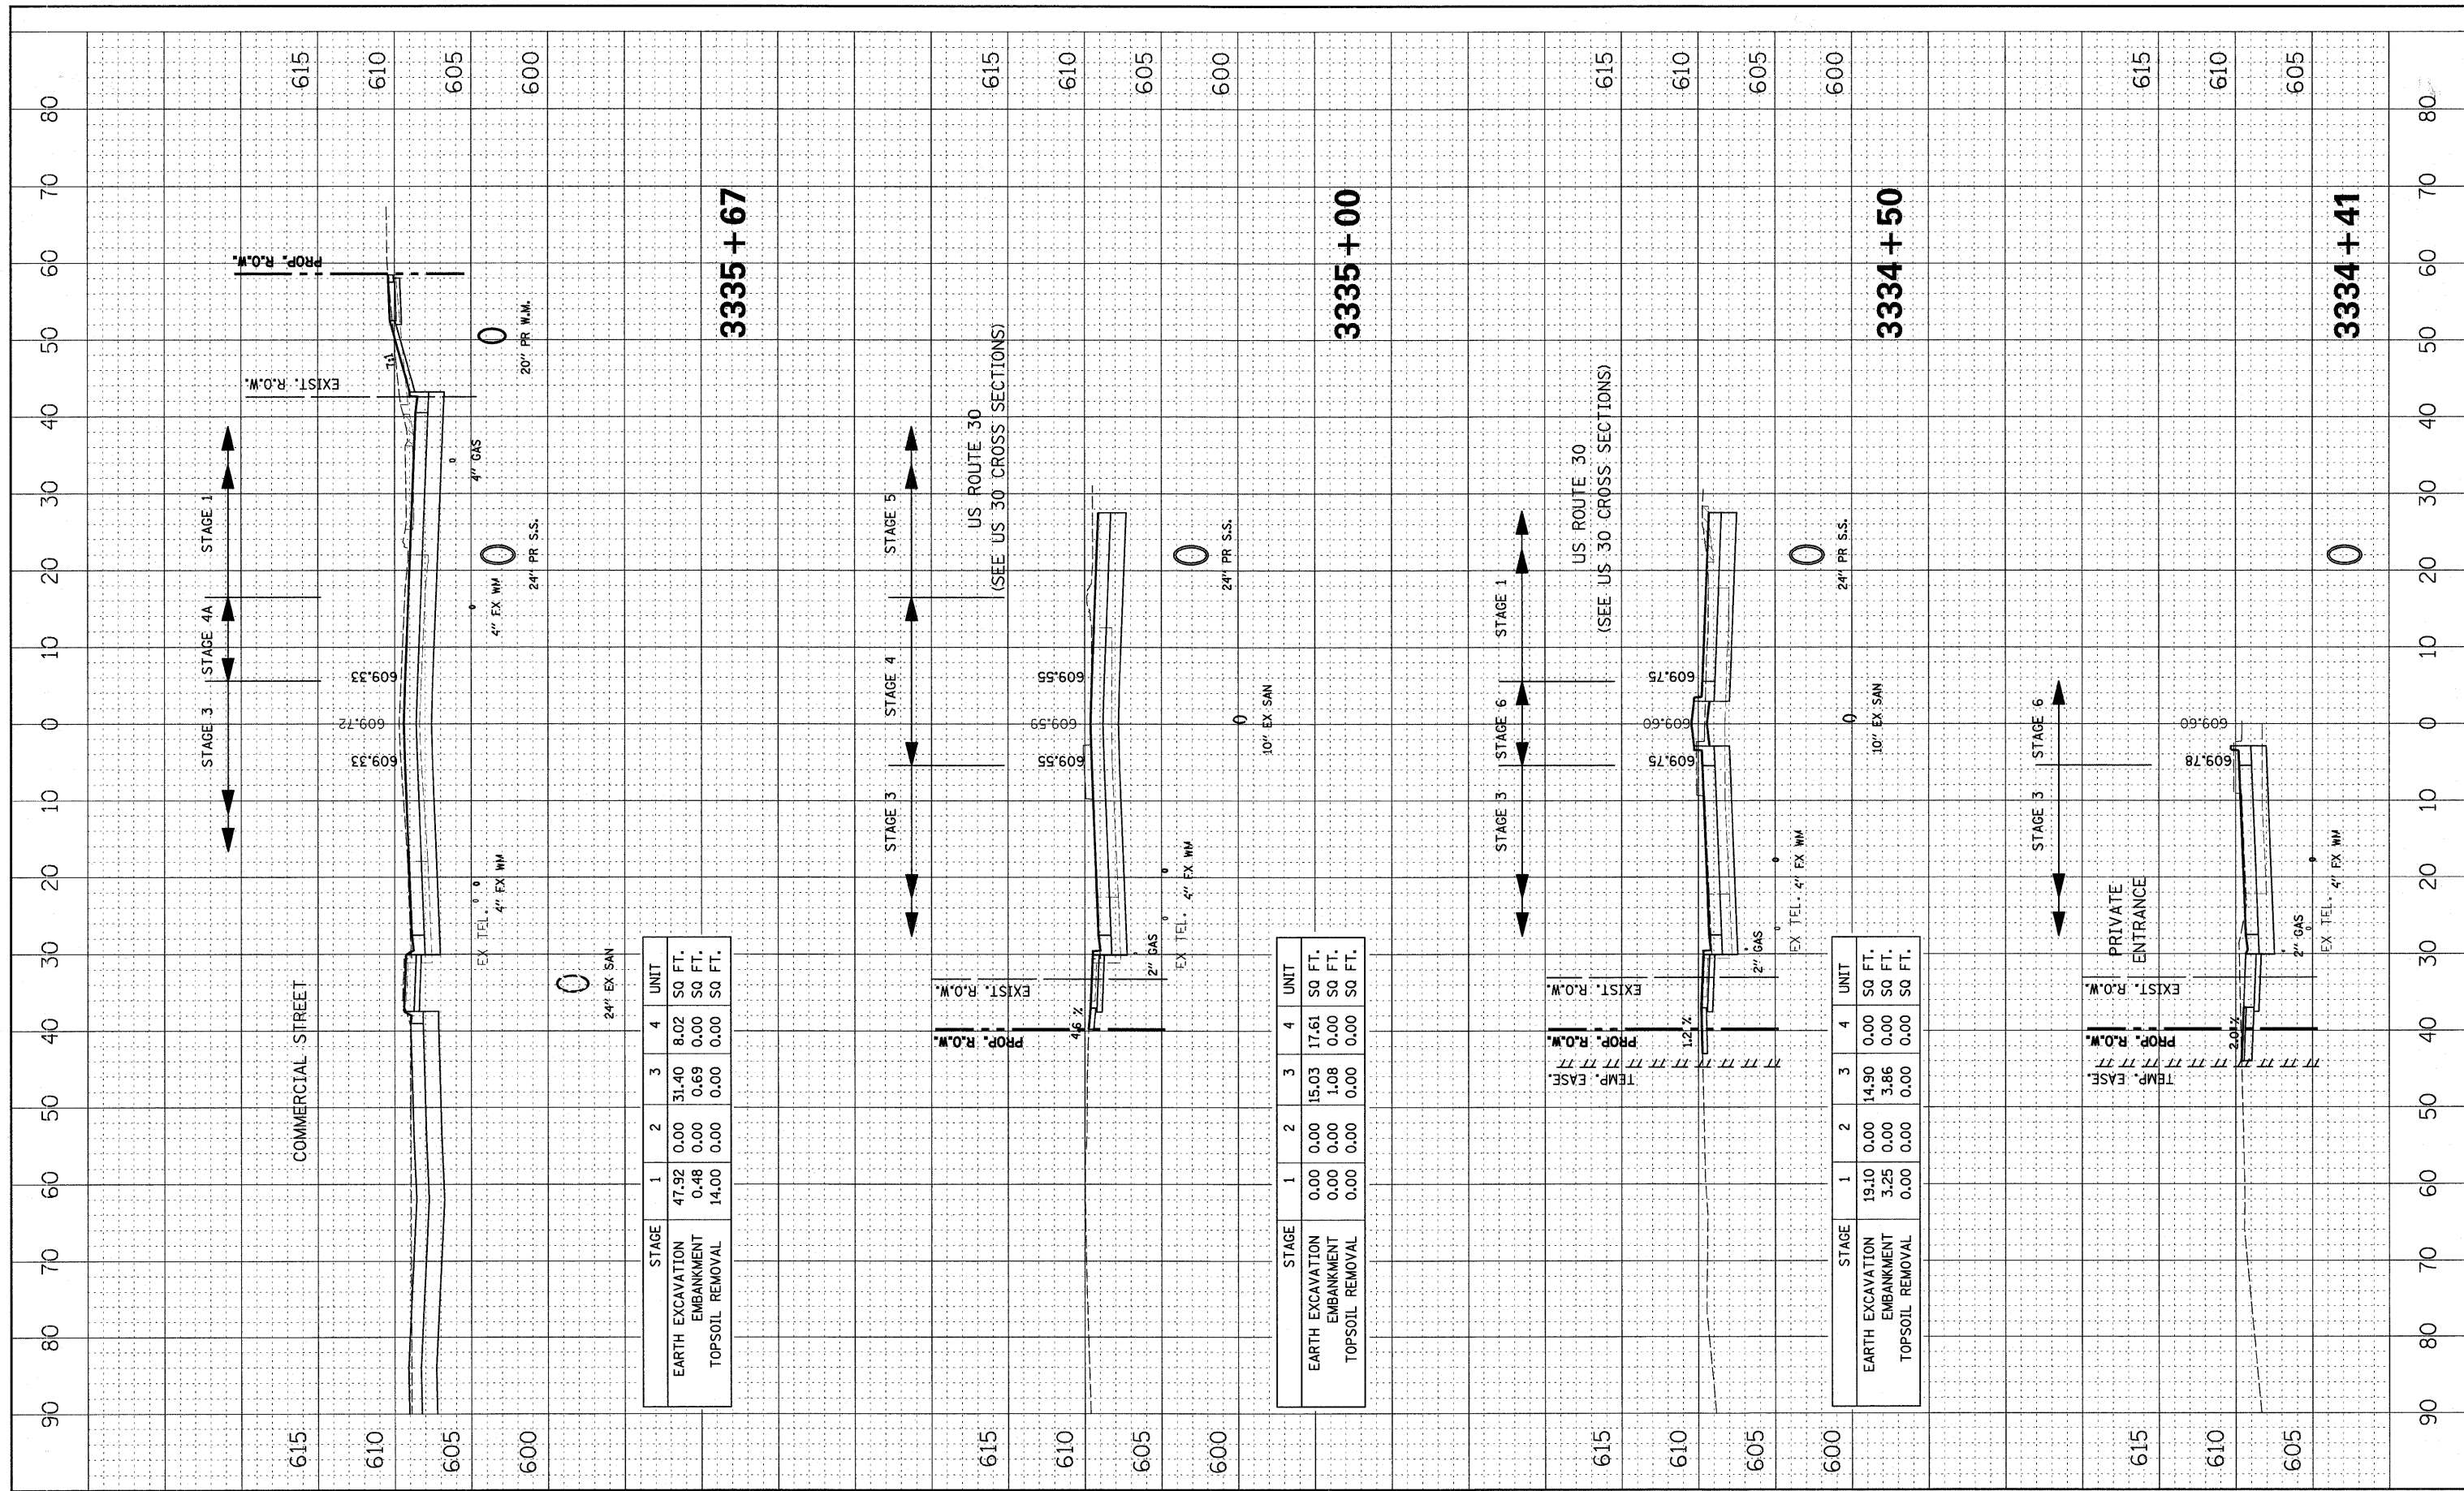

STAGE	1	2	3	4	UNIT
EARTH EXCAVATION	47.92	0.00	31.40	8.02	SO FT.
EMBANKMENT	0.48	0.00	0.69	0.00	SO FT.
TOPSOIL REMOVAL	14.00	0.00	0.00	0.00	SO FT.

STAGE	1	2	3	4	UNIT
EARTH EXCAVATION	0.00	0.00	15.03	17.61	SO FT.
EMBANKMENT	0.00	0.00	1.08	0.00	SO FT.
TOPSOIL REMOVAL	0.00	0.00	0.00	0.00	SO FT.

STAGE	1	2	3	4	UNIT
EARTH EXCAVATION	19.10	0.00	14.90	0.00	SO FT.
EMBANKMENT	3.25	0.00	3.86	0.00	SO FT.
TOPSOIL REMOVAL	0.00	0.00	0.00	0.00	SO FT.